


**NOTES**  
 DO NOT SCALE THIS DRAWING  
 ALL DRAWINGS AND SPECIFICATION APPEARING HEREIN CONSTITUTE ORIGINAL AND UNPUBLISHED WORK OF THE ARCHITECT AND MAY NOT BE DUPLICATED, USED OR DISCLOSED WITHOUT WRITTEN CONSENT OF THE ARCHITECT  
 ALL DIMENSIONS TO BE CHECKED ON SITE BY GENERAL CONTRACTOR AND ANY DISCREPANCIES REPORTED TO THE ARCHITECT  
 ALL WORKS TO BE IN ACCORDANCE WITH LOCAL AUTHORITIES AND LANDLORDS REQUIREMENTS  
 DRAWINGS TO BE READ IN CONJUNCTION WITH MECHANICAL, ELECTRICAL, STRUCTURAL AND FURNITURE DRAWINGS

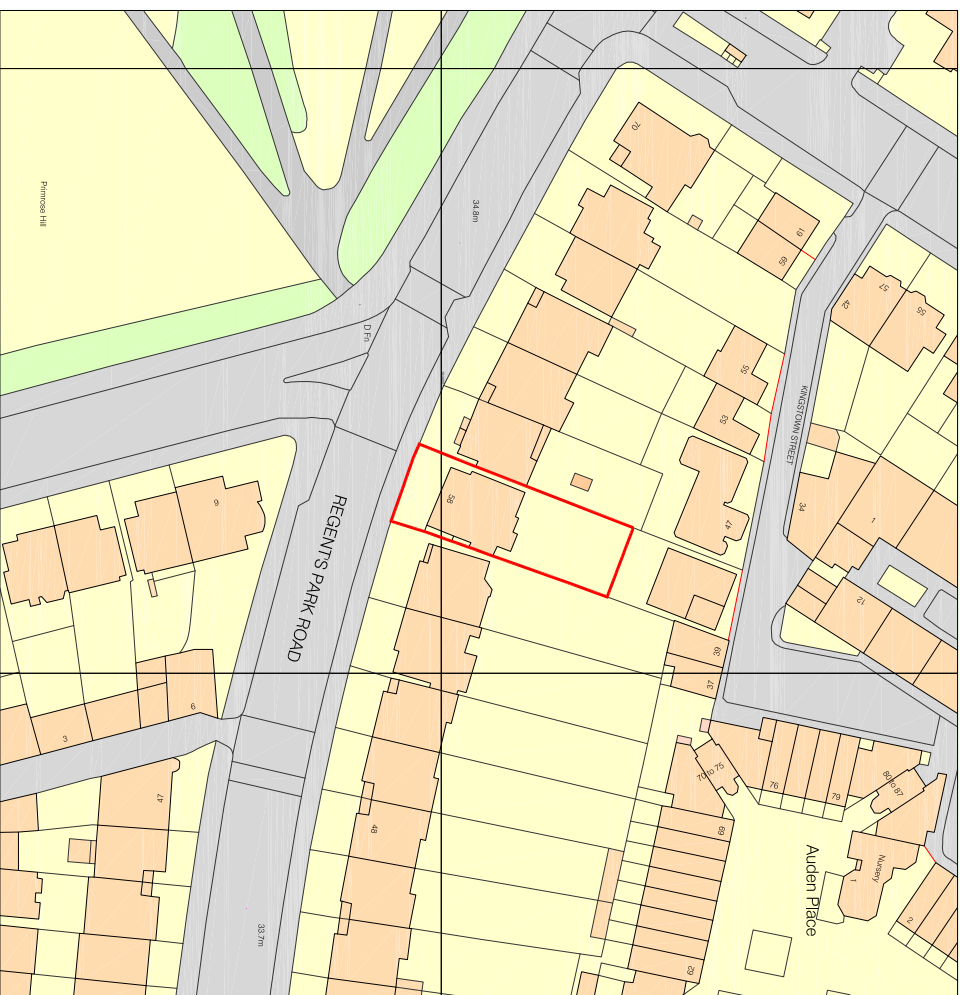

Ordnance Survey, (c) Crown Copyright 2012. All rights reserved. Licence number 100020449

(SITE BOUNDARY OUTLINED IN RED; SITE AREA: 0.0495 HECTARES)

01 SITE LOCATION PLAN  
 scale 1:1250 @ A3

REV. NO.	DESCRIPTION	DATE	BY
PROJECT	58 REGENT'S PARK ROAD	LONDON	CAMBRIDGE

DRAWING


SITE LOCATION PLAN

SCALE	DATE	DRAWN BY
1:1250@A3	02.02.15	CO
DRAWING NUMBER		REVISION

A001.LP

gap DESIGN

16 Bune Street  
 E1 7AU London,  
 United Kingdom  
 Email: info@gapdesign.com  
 Tel: +44 (0) 2070653027  
 Fax: +44 (0) 8706220754

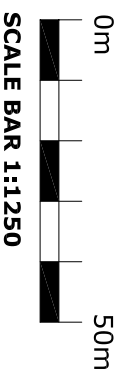

SCALE BAR 1:1250