


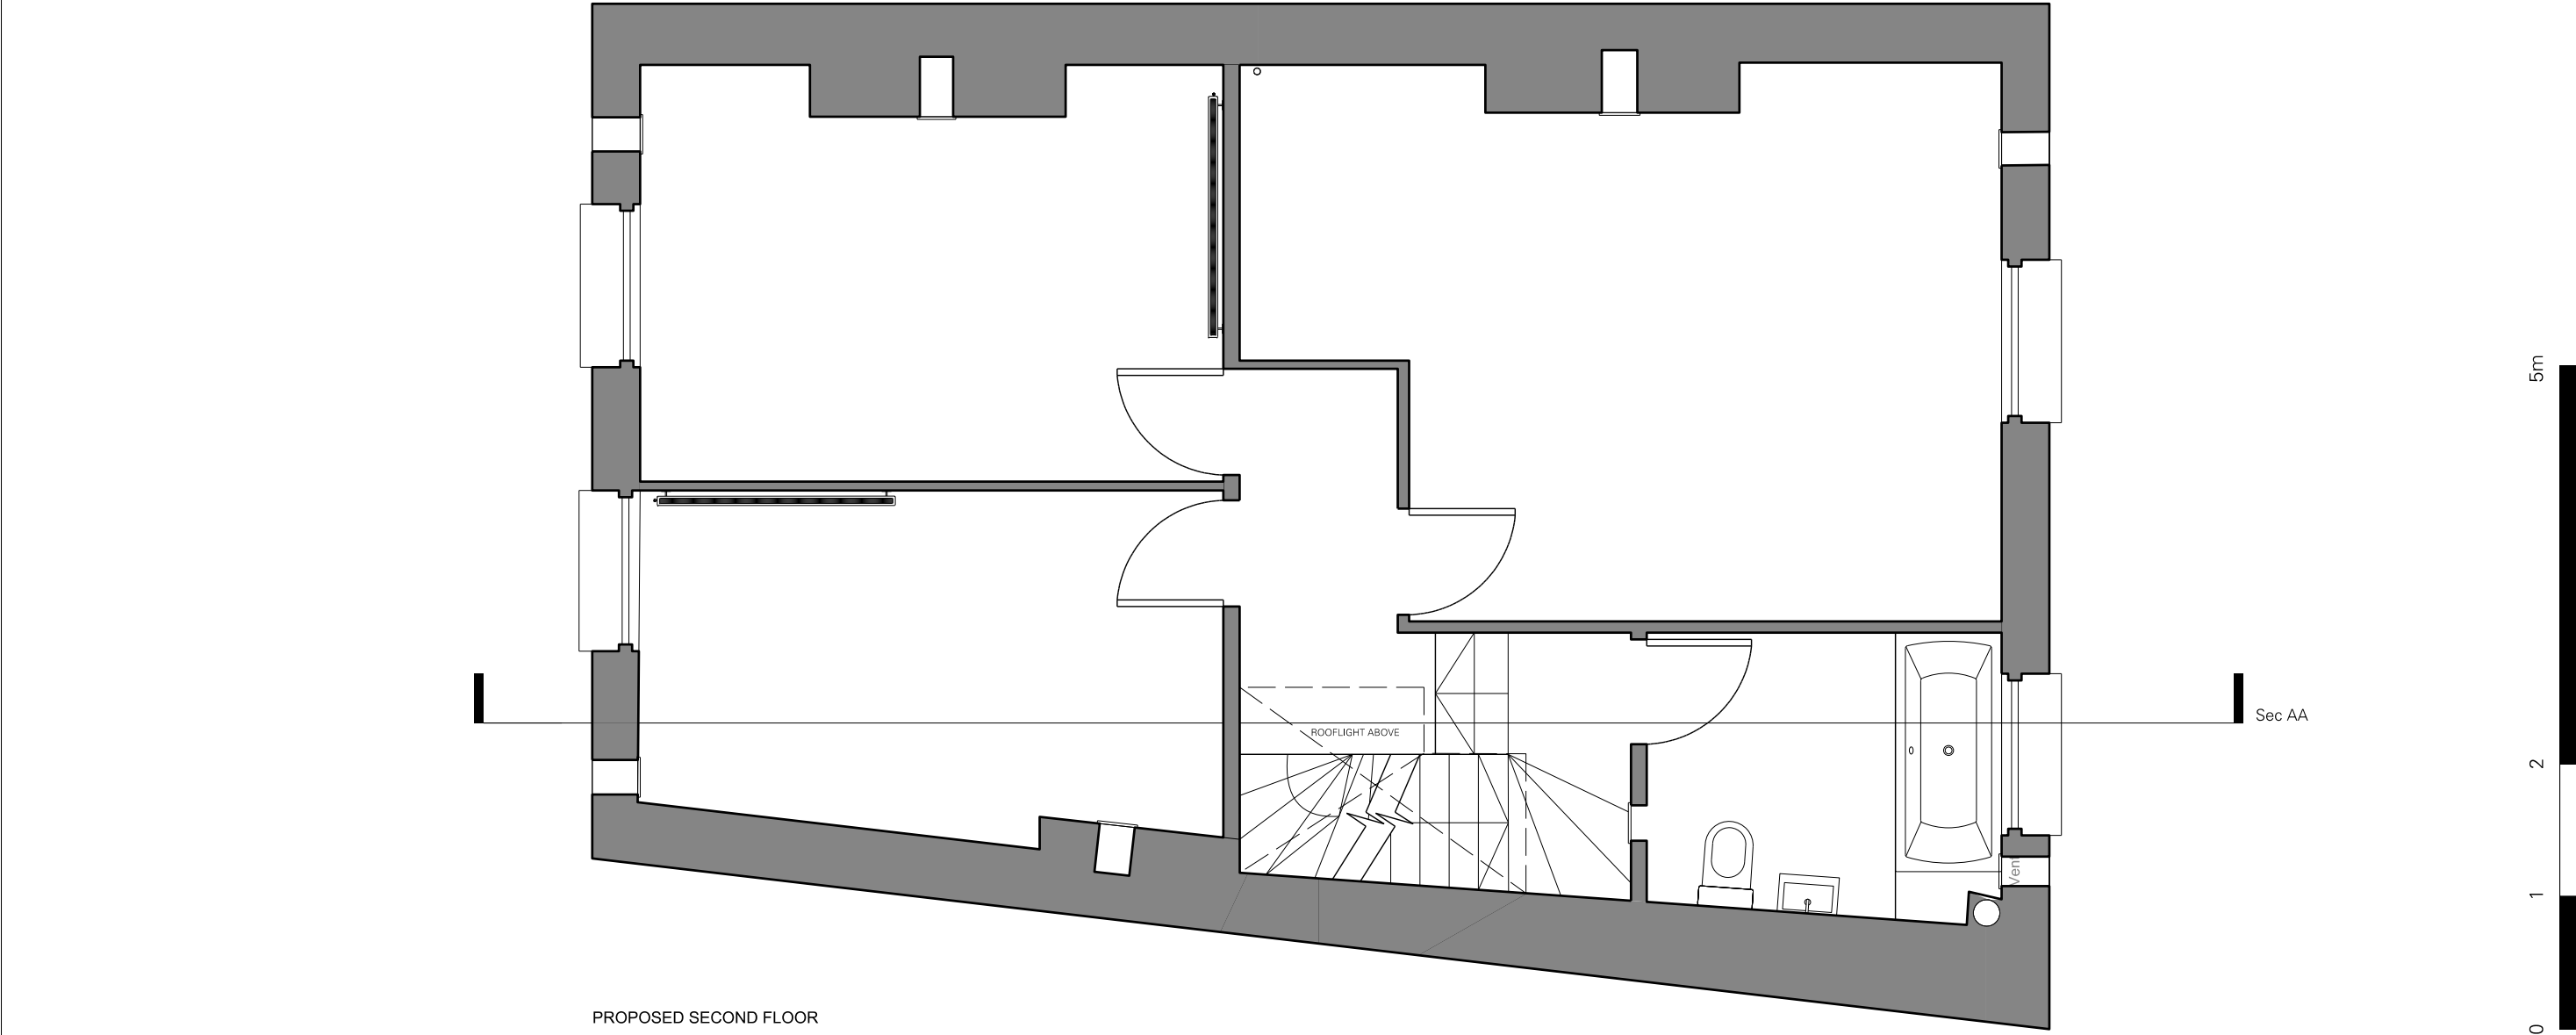

REV.	DATE	DESCRIPTION	REV.	DATE	DESCRIPTION
-	17-04-2015	Issued for planning			

NOTES:

ALL WORKSHOPS & USE
OF THE DRAWING TO BE IN ACCORDANCE WITH ALL RELEVANT CONTRACT DOCUMENTS
THE DRAWING TO BE USED IN CONJUNCTION WITH ALL RELEVANT DOCUMENTS
DO NOT SCALE FROM THE DRAWING
A REPORT AND PROPOSAL, CONTRACT TERMS, AND CONDITIONS TO THE WORK SET AS SOON AS POSSIBLE

KEY:

APPLICANT:	Michael Natas email: mikenatas@yahoo.co.uk Tel: 07973654634	DRAWING NAME:	PROPOSED SECOND FLOOR
AGENT/ARCHITECT:	Dan Marks email: danny.marks@me.com Tel: 07870572201	PROJECT NAME:	43 OSENEY CRESCENT
JOB NO:	A14-003	DRAWING NO:	P202/-
SCALE:	1:50 @A3		
STATUS:	PLANNING		