



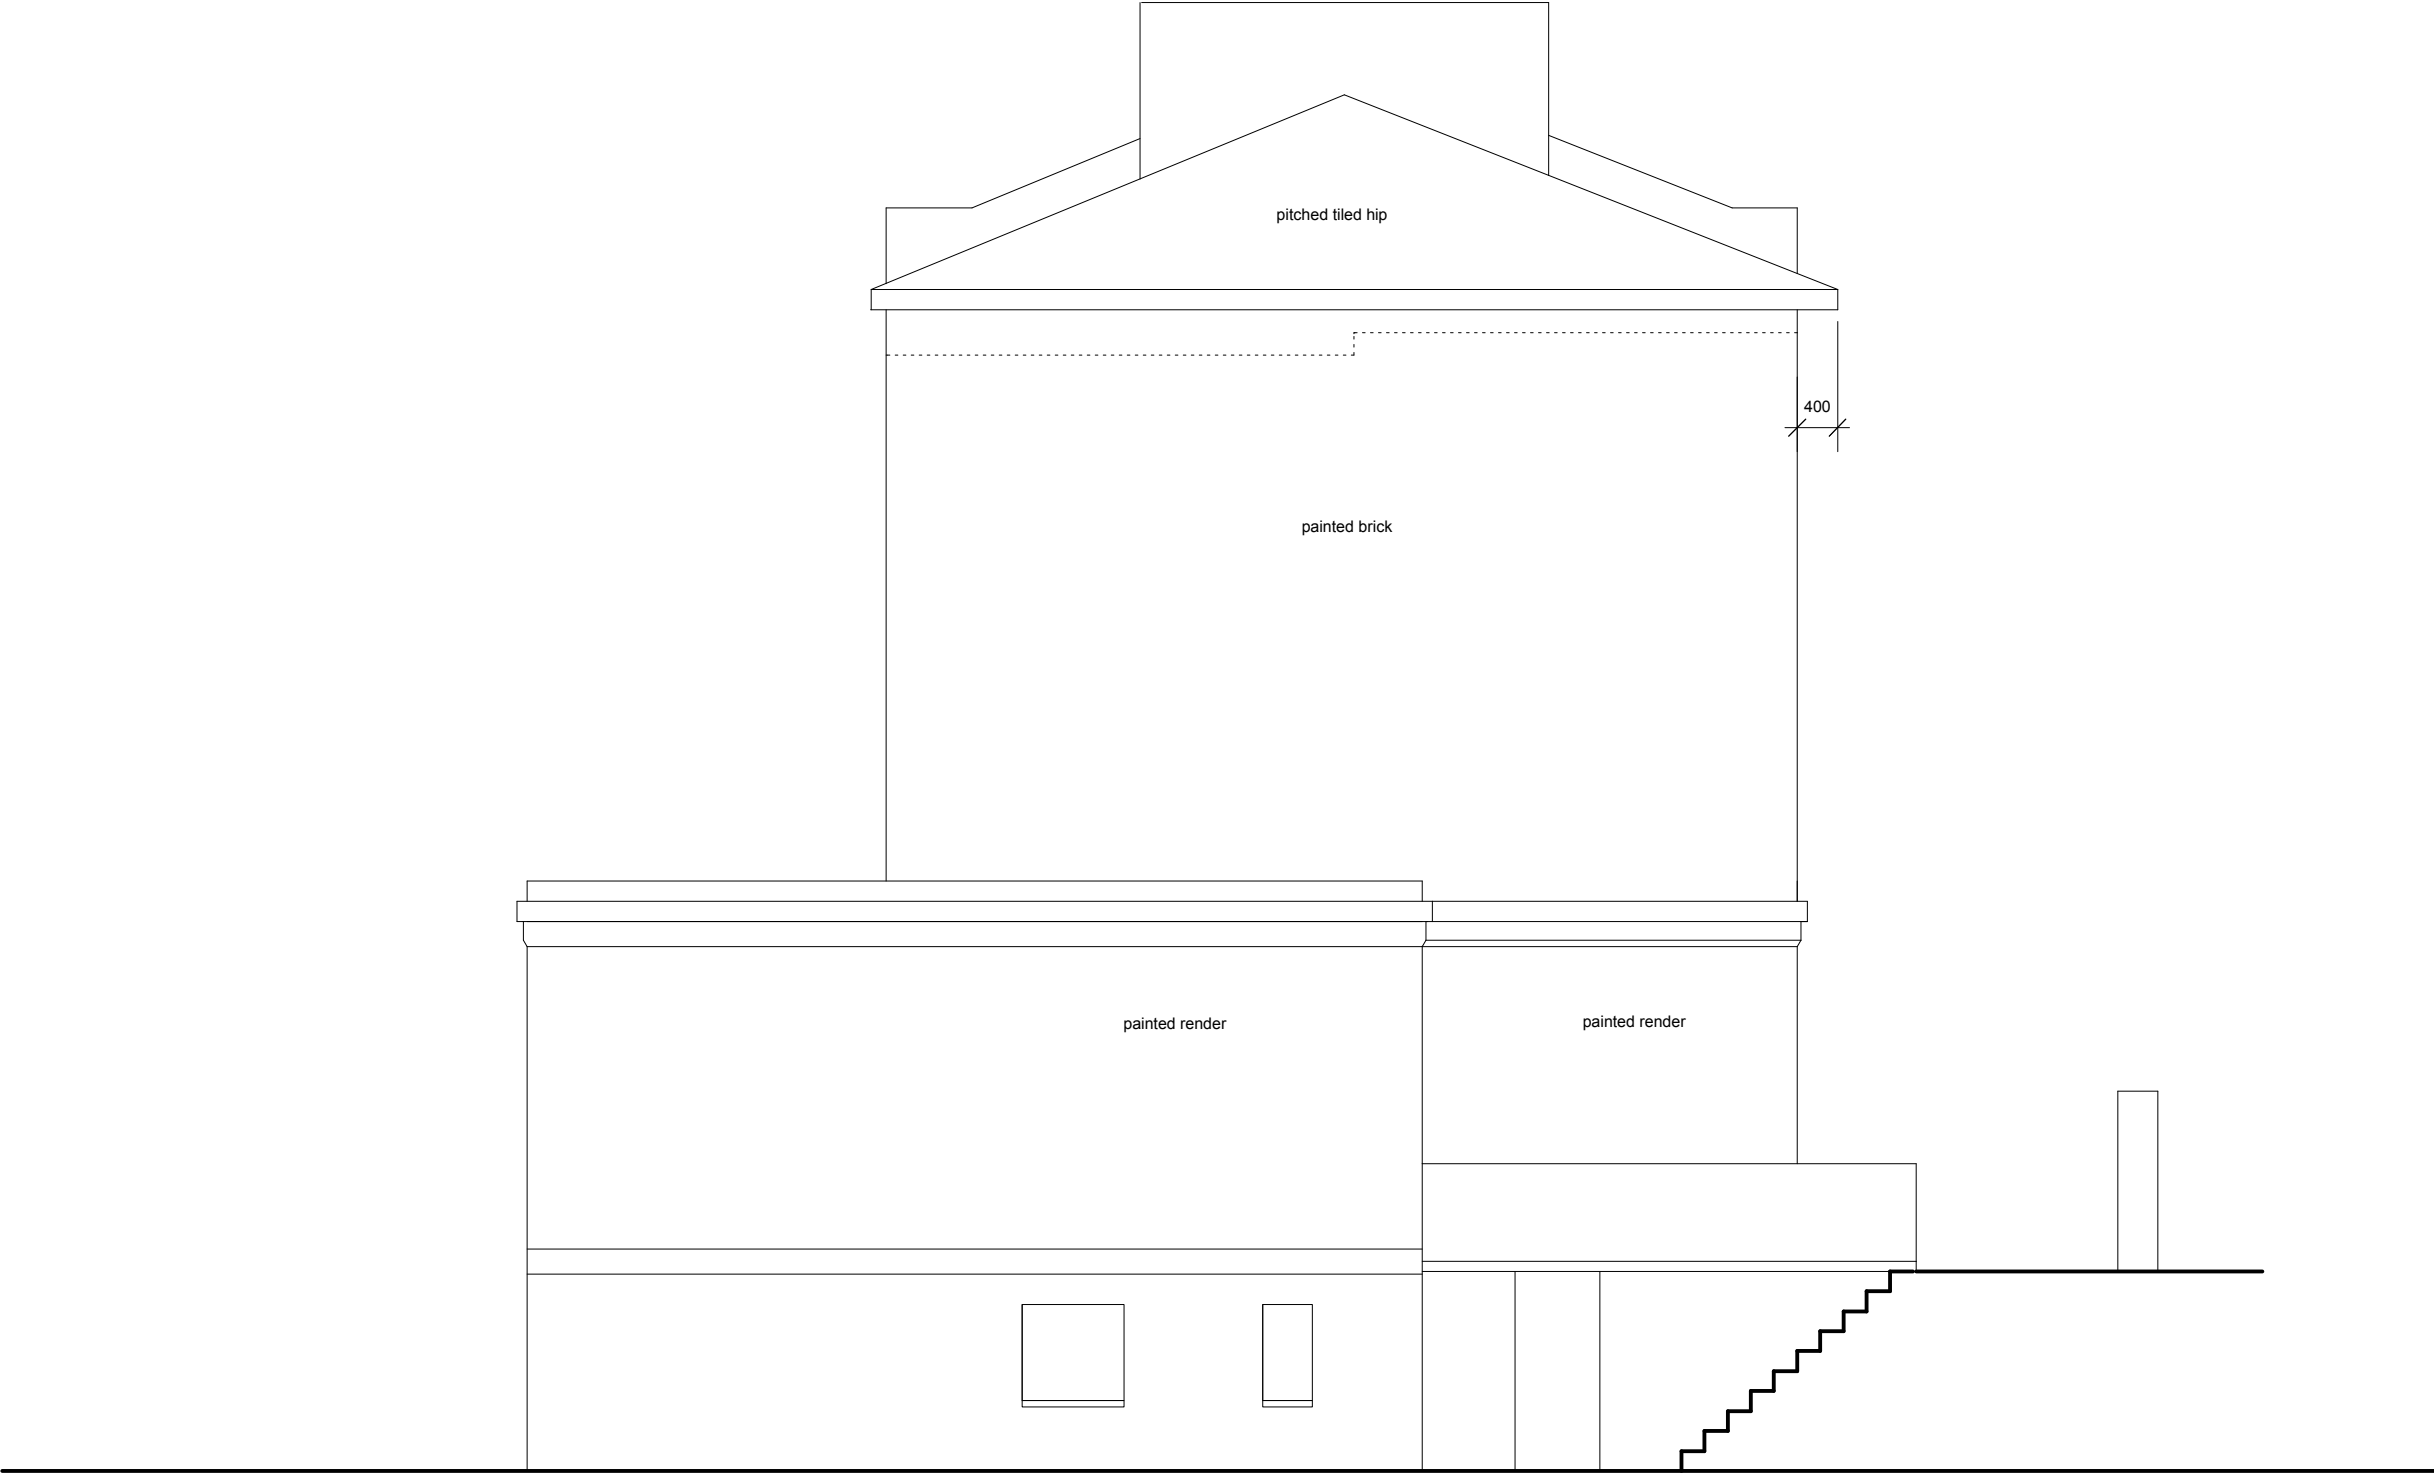

Oliver Perceval : architect
Unit 50/2, 56 Wood Lane, London W12 7SB
T/F. 0208 960 2410 M. 07932 668840
E. oliver@coherent-architecture.co.uk

Project : 1 and 9 Princess Road NW1 8JN
Client : Costa Diamantis, Mrs Pawan Arora

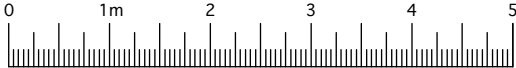

SIDE ELEVATION existing no.1

PLANNING

check all dims on site do not scale off this drawing	Scale 1:75 @A3	Date Issued 27.03.15	Drawing No. SM.011
---	-------------------	-------------------------	-----------------------