

CONSENTED HAWLEY
 WHARF MASTERPLAN
 AREA A

FOR BUILDING D LAYOUTS PLEASE
REFER TO R_016 AREA D NMA

d.01

d.02

d.03

d.04

d.05

e.06

e.07

e.08

e.09

d.A d.

d.B

d.C

d.D

e.

e.G

e.H

e.J

e.K

e.L

e.M


e.N

NOTE: Layouts are indicative only

REV	DATE	DESCRIPTION
T01	20/03/2015	STAGE E DESIGN FREEZE - TO BE READ IN CONJUNCTION WITH ISSUE NOTE DATED 20 MARCH 2015
P01	27/03/2015	FOR PLANNING

CONSULTANTS	
CLIENT:	
CONTRACTOR:	
STRUCTURAL ENGINEER:	
MECHANICAL ENGINEER:	
COST CONSULTANT:	
PROJECT MANAGER:	
ACOUSTIC CONSULTANT:	
CLADDING CONSULTANT:	
SPECIFICATIONS CONSULTANT:	

NOTE
<ol style="list-style-type: none"> 1. Do not scale from this drawing. 2. All dimensions to be checked on site by the contractor and such dimensions to be taken as final. 3. Report all drawing errors, omissions and discrepancies to the architect. 4. This document may be issued in an uncontrolled CAD format to enable others to use it as a working information to make alterations and/or additions. In that instance the file will be accompanied by a PDF version. It is for those making such alterations and additions to ensure that they make use of current background information. <p>AHMM Ltd accepts no liability for any such alterations or additions to the background information or arising from any changes to the background information which occur prior to alterations of additions being made.</p>

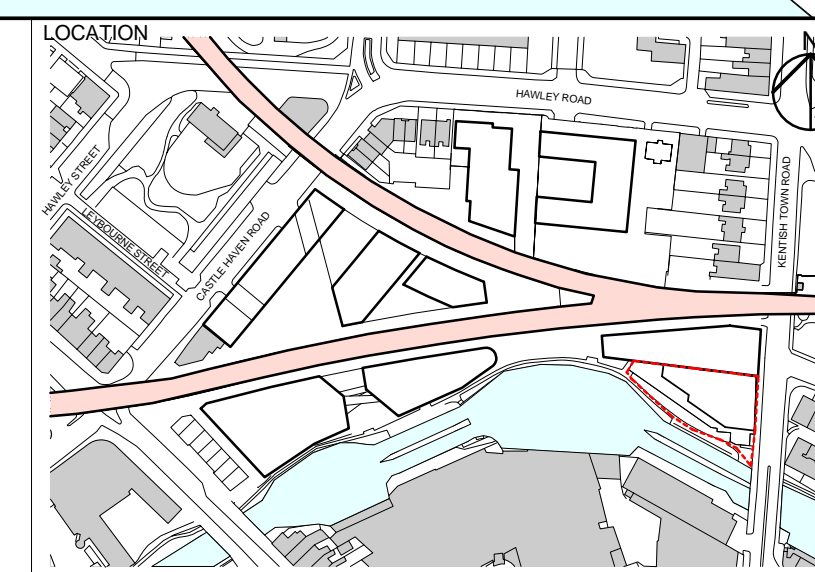

ALLFORD HALL MONAGHAN MORRIS ARCHITECTS Ltd 5-23 OLD STREET, LONDON, EC1V 9HL TEL 020 7251 5261 FAX 020 7251 5123 WEB WWW.AHMM.CO.UK			
job title CAMDEN LOCK VILLAGE			
drawing title / location BUILDING E - Level 05			
drawn by JR	checked HM	scale 1 : 250 @ A1	status FOR PLANNING
project 13096	zone EP_(00)_1250	drawing no. P01	revision