


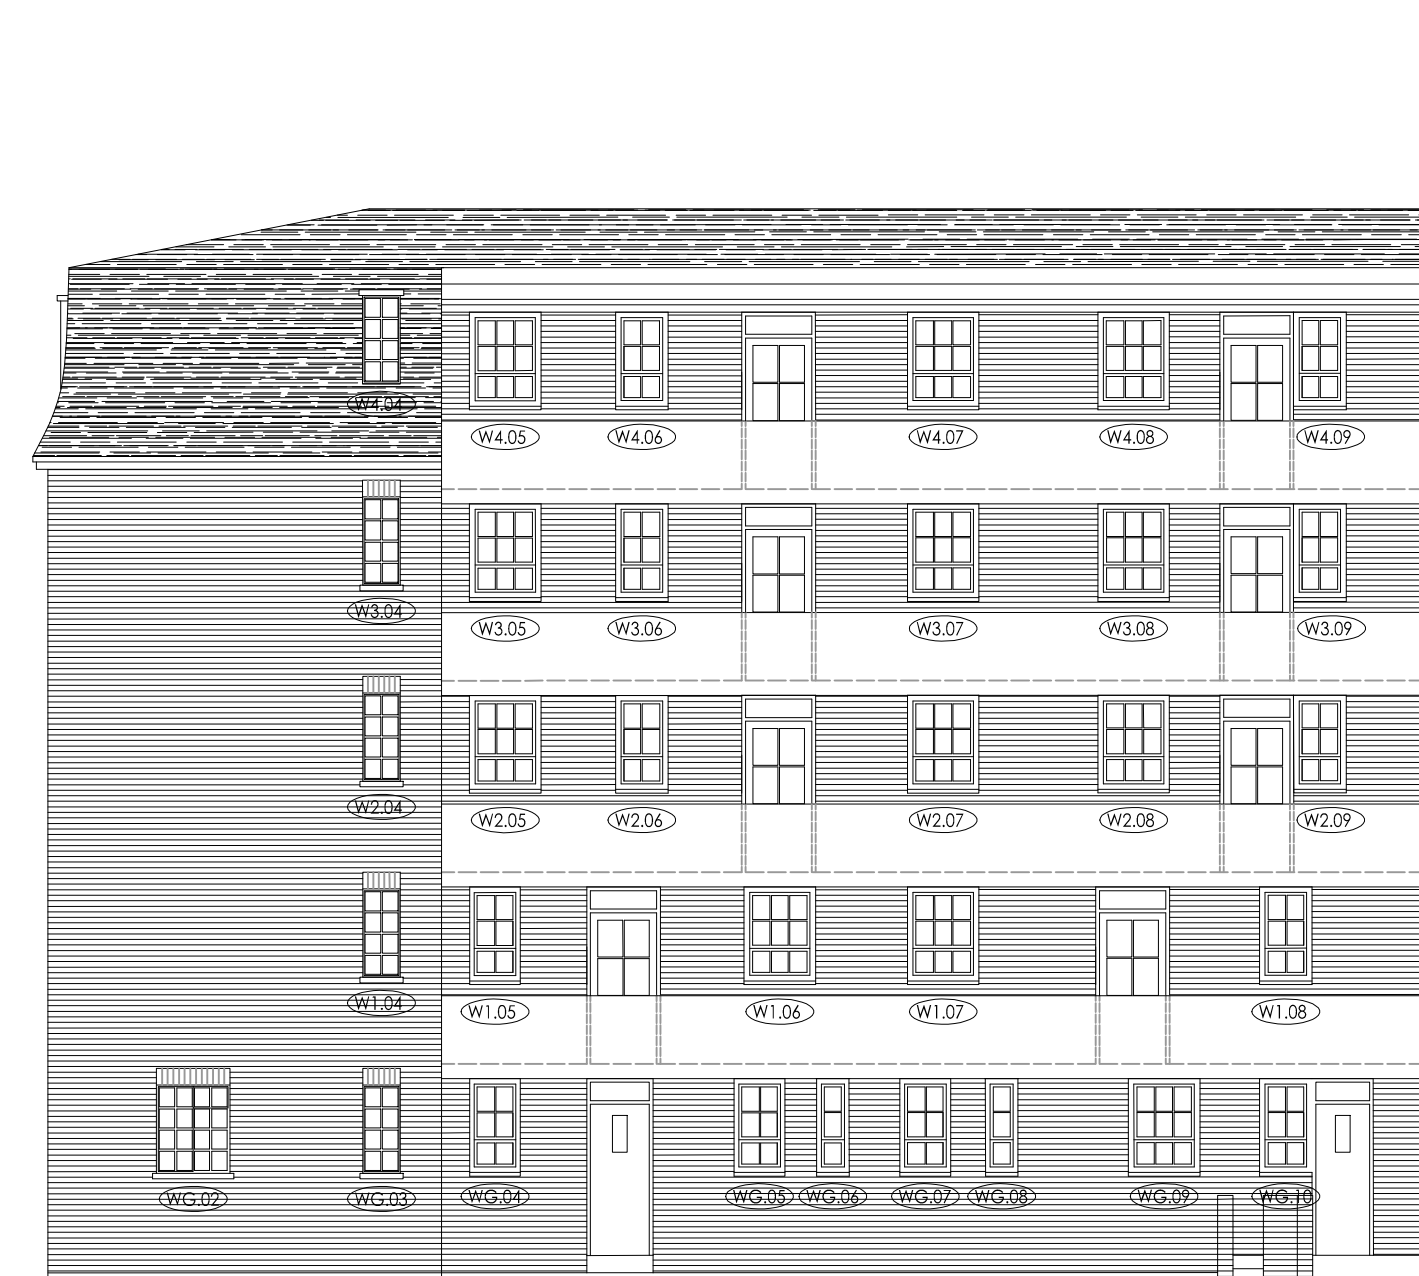

ELEVATION A (BEHIND TOWER)



ELEVATION A (TOWER SHOWN)




ELEVATION B




ELEVATION C

ADJOINING ST.
GEORGE'S HOUSE

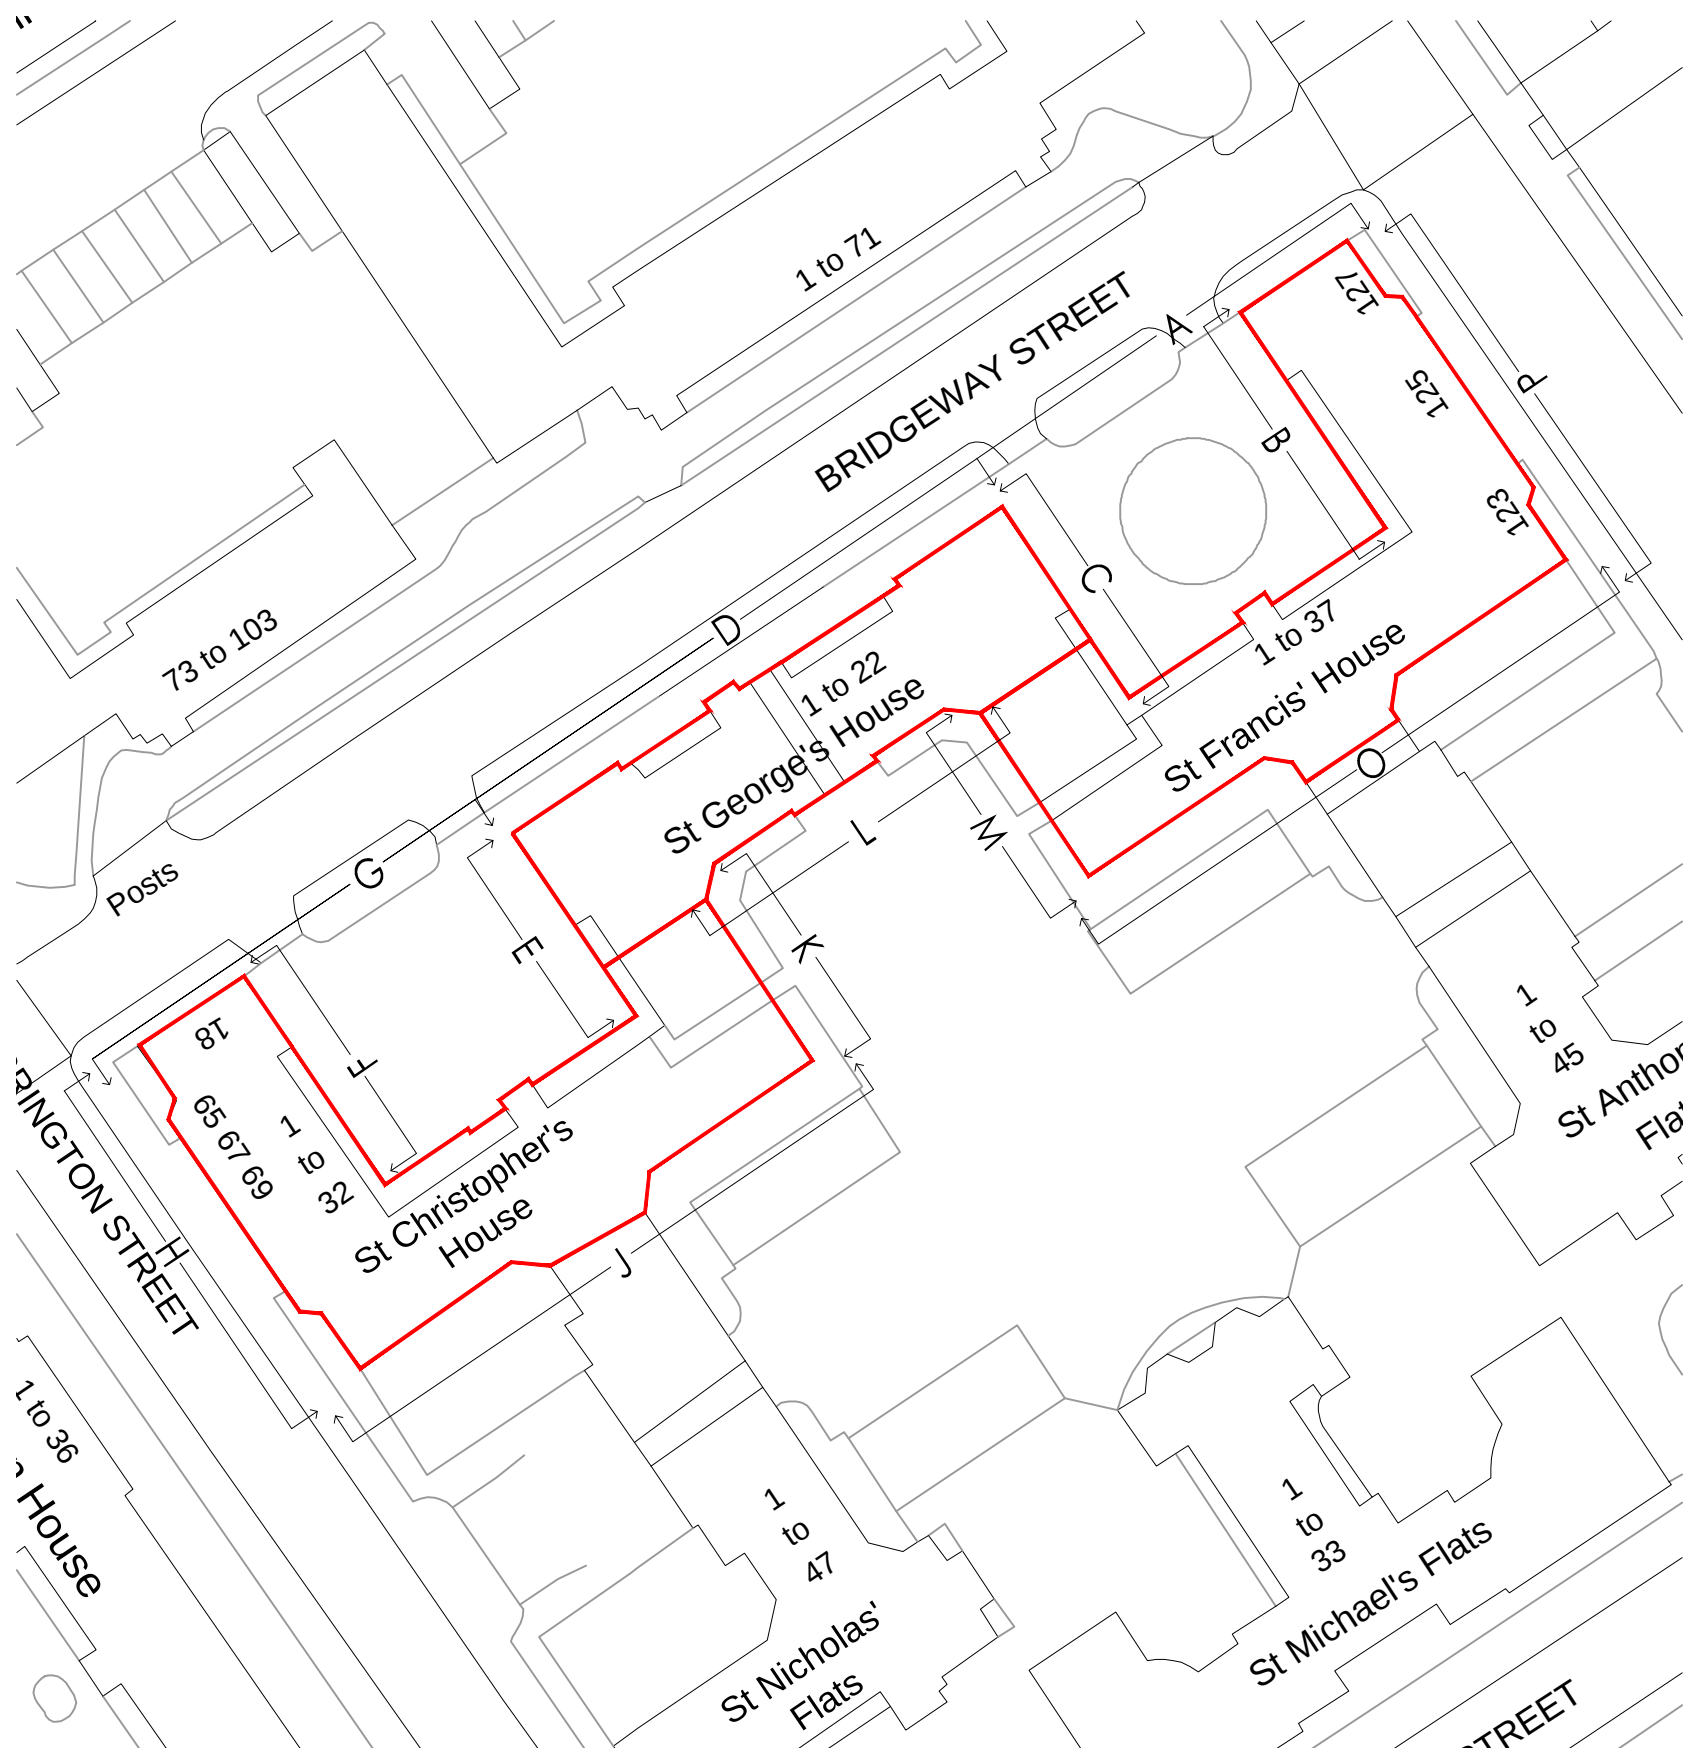

Amendments

.

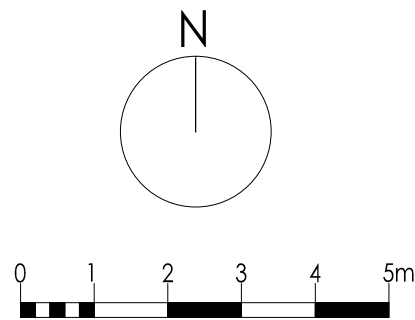

DO NOT SCALE FOR CONSTRUCTION

**brodie
plant
goddard**

BUILDING SURVEYING
ARCHITECTURE
PROJECT MANAGEMENT
QUANTITY SURVEYING

HOLMBURY HOUSE
DORKING BUSINESS PARK
STATION ROAD, DORKING
SURREY RH4 1HJ

T 01306 887070
F 01306 876716
admin@bpg.co.uk
www.bpg.co.uk

PROJECT
SIDNEY ESTATE - ST FRANCIS', ST GEORGE'S
& ST CHRISTOPHER'S HOUSE - WINDOW
REPLACEMENT

CLIENT
ORIGIN HOUSING

DRAWN CN **DATE** APRIL 2015

CHECKED RM

SCALE 1:100 @ A1 **FOR** PLANNING

TITLE
EXISTING ELEVATIONS

DRAWING NO.
3711 / PL001

REV
*