

ELEVATION D (BEHIND TOWER)




ELEVATION D (TOWER SHOWN)




ELEVATION E



ELEVATION F

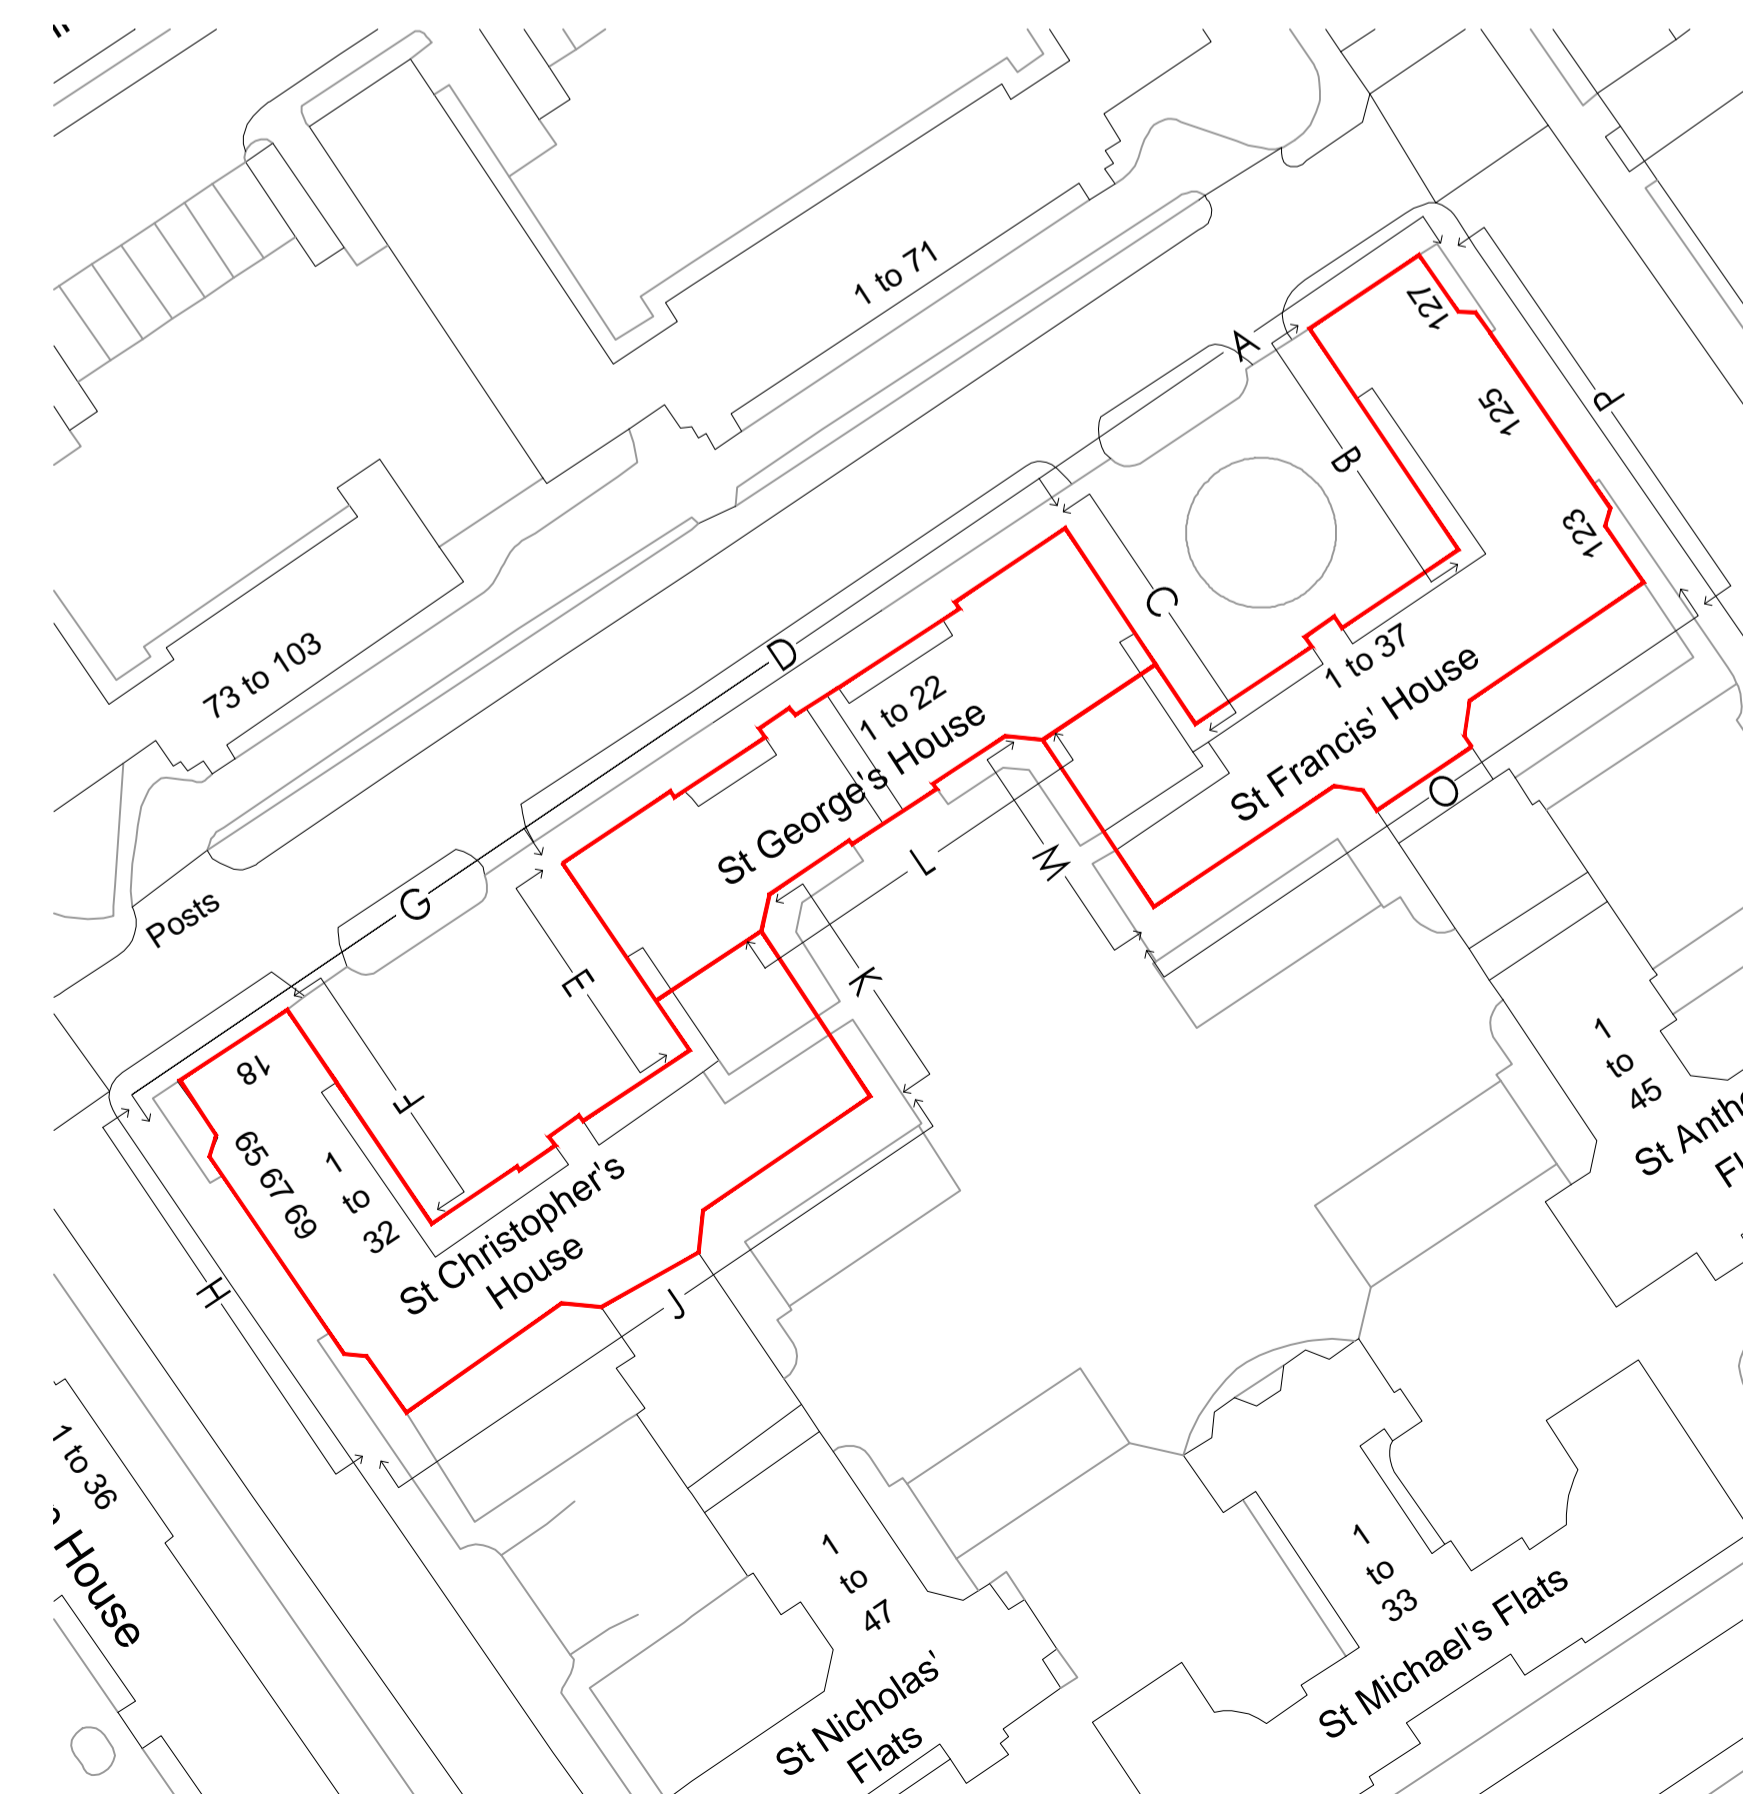

Amendments

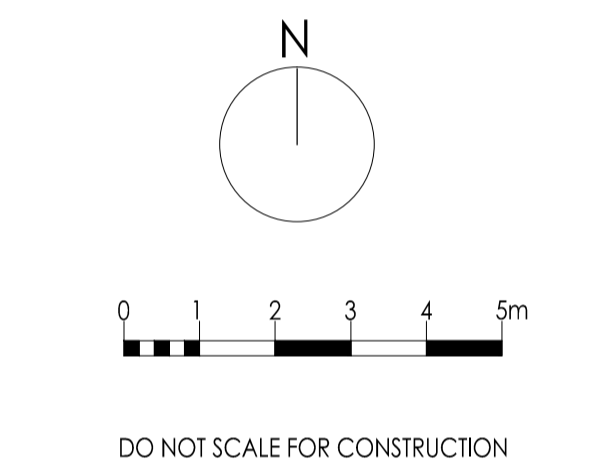

DO NOT SCALE FOR CONSTRUCTION



BUILDING SURVEYING
ARCHITECTURE
PROJECT MANAGEMENT
QUANTITY SURVEYING

HOLMBURY HOUSE
DORKING BUSINESS PARK
STATION ROAD, DORKING
SURREY RH4 1HJ

T 01306 887070
F 01306 876716
admin@bpg.co.uk
www.bpg.co.uk

PROJECT
SIDNEY ESTATE - ST FRANCIS', ST GEORGE'S
& ST CHRISTOPHER'S HOUSE - WINDOW
REPLACEMENT

CLIENT
ORIGIN HOUSING

DRAWN	CN	DATE	APRIL 2015
CHECKED	RM	FOR	PLANNING

TITLE
EXISTING ELEVATIONS

DRAWING NO.	3711 / PL002	REV	*
--------------------	--------------	------------	---