


ELEVATION G (BEHIND TOWER)




ELEVATION H




ELEVATION G (TOWER SHOWN)

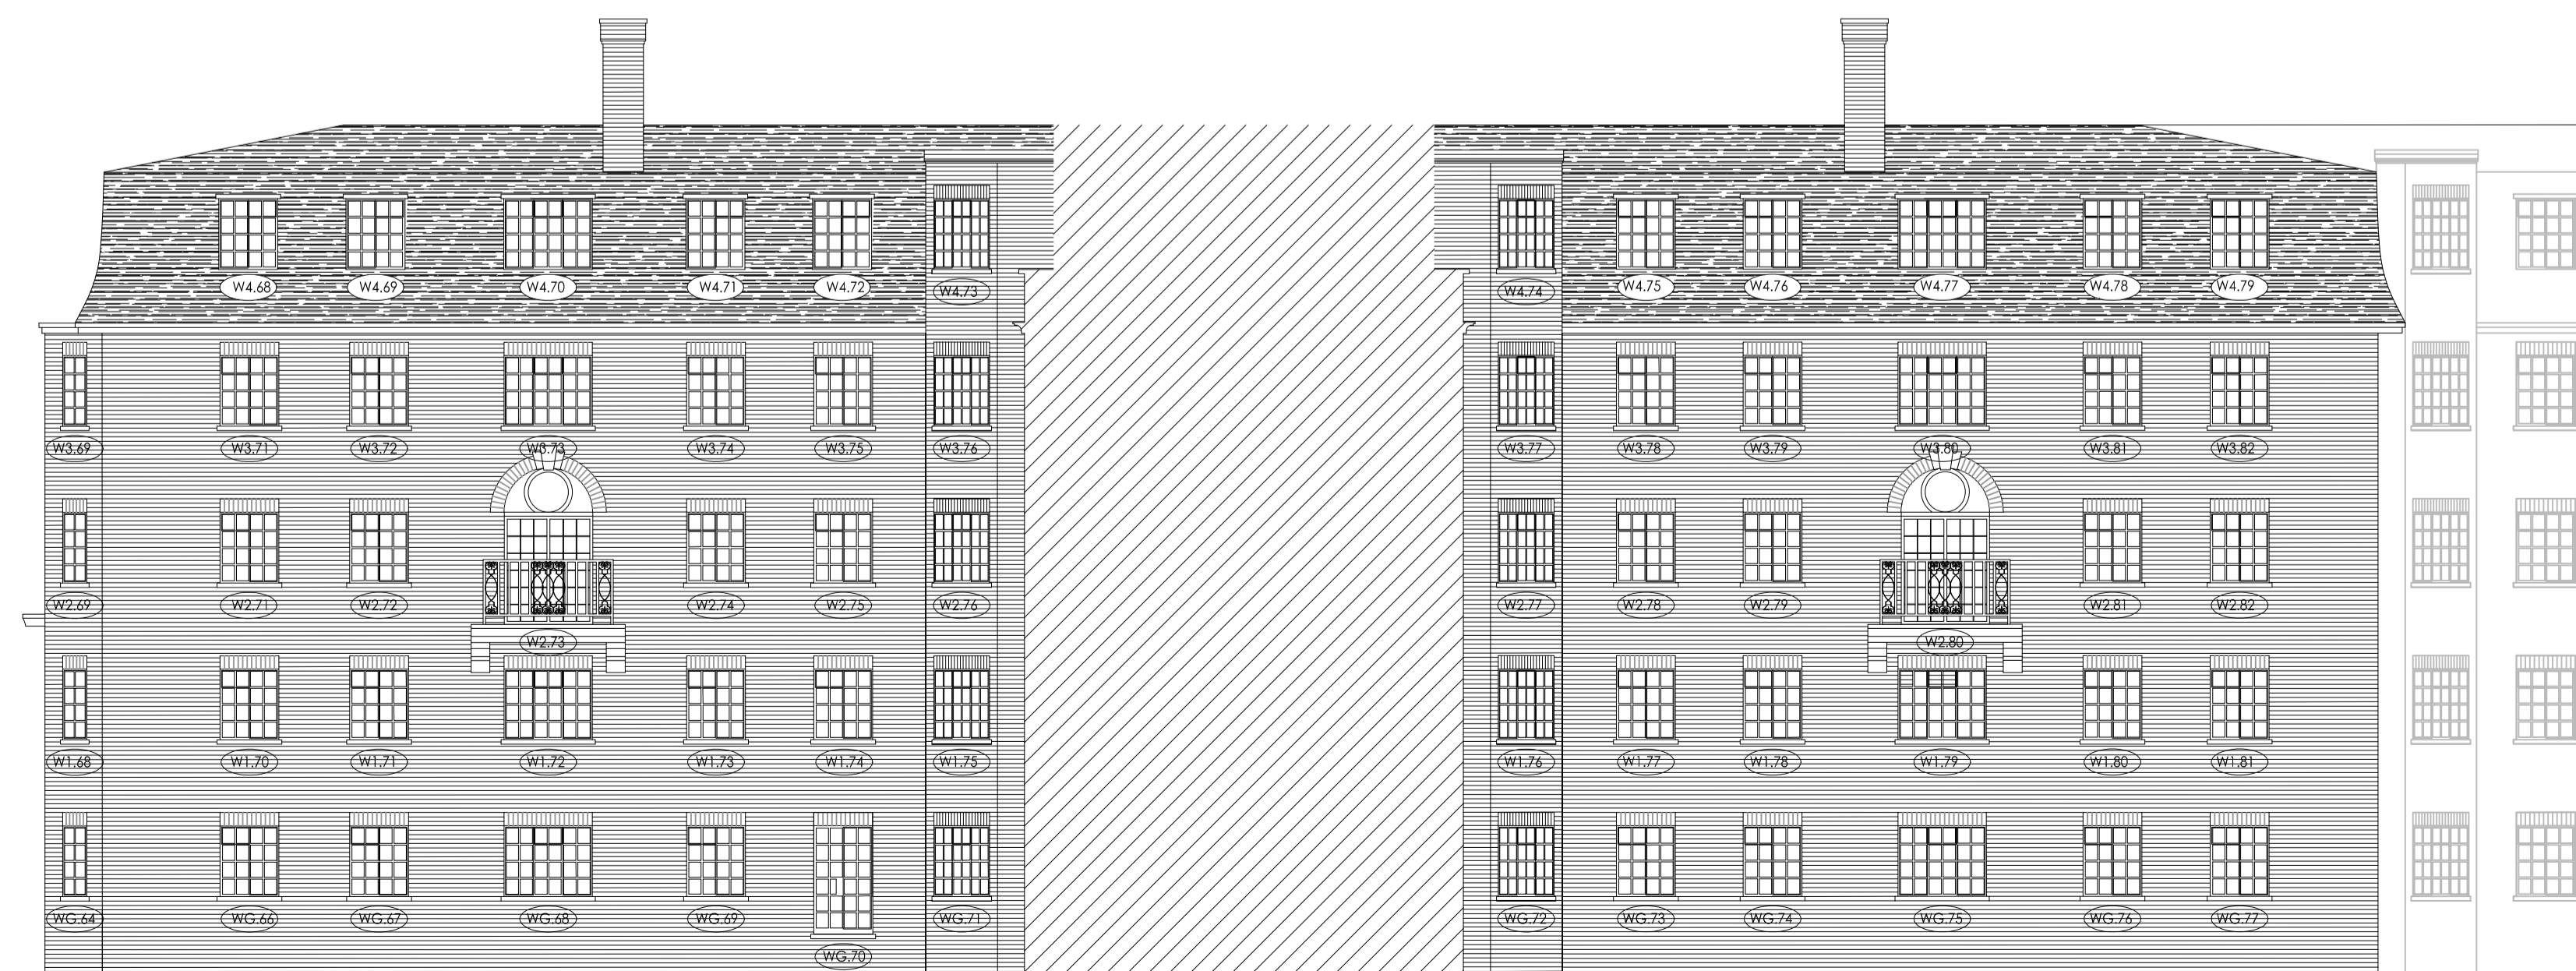


ELEVATION J

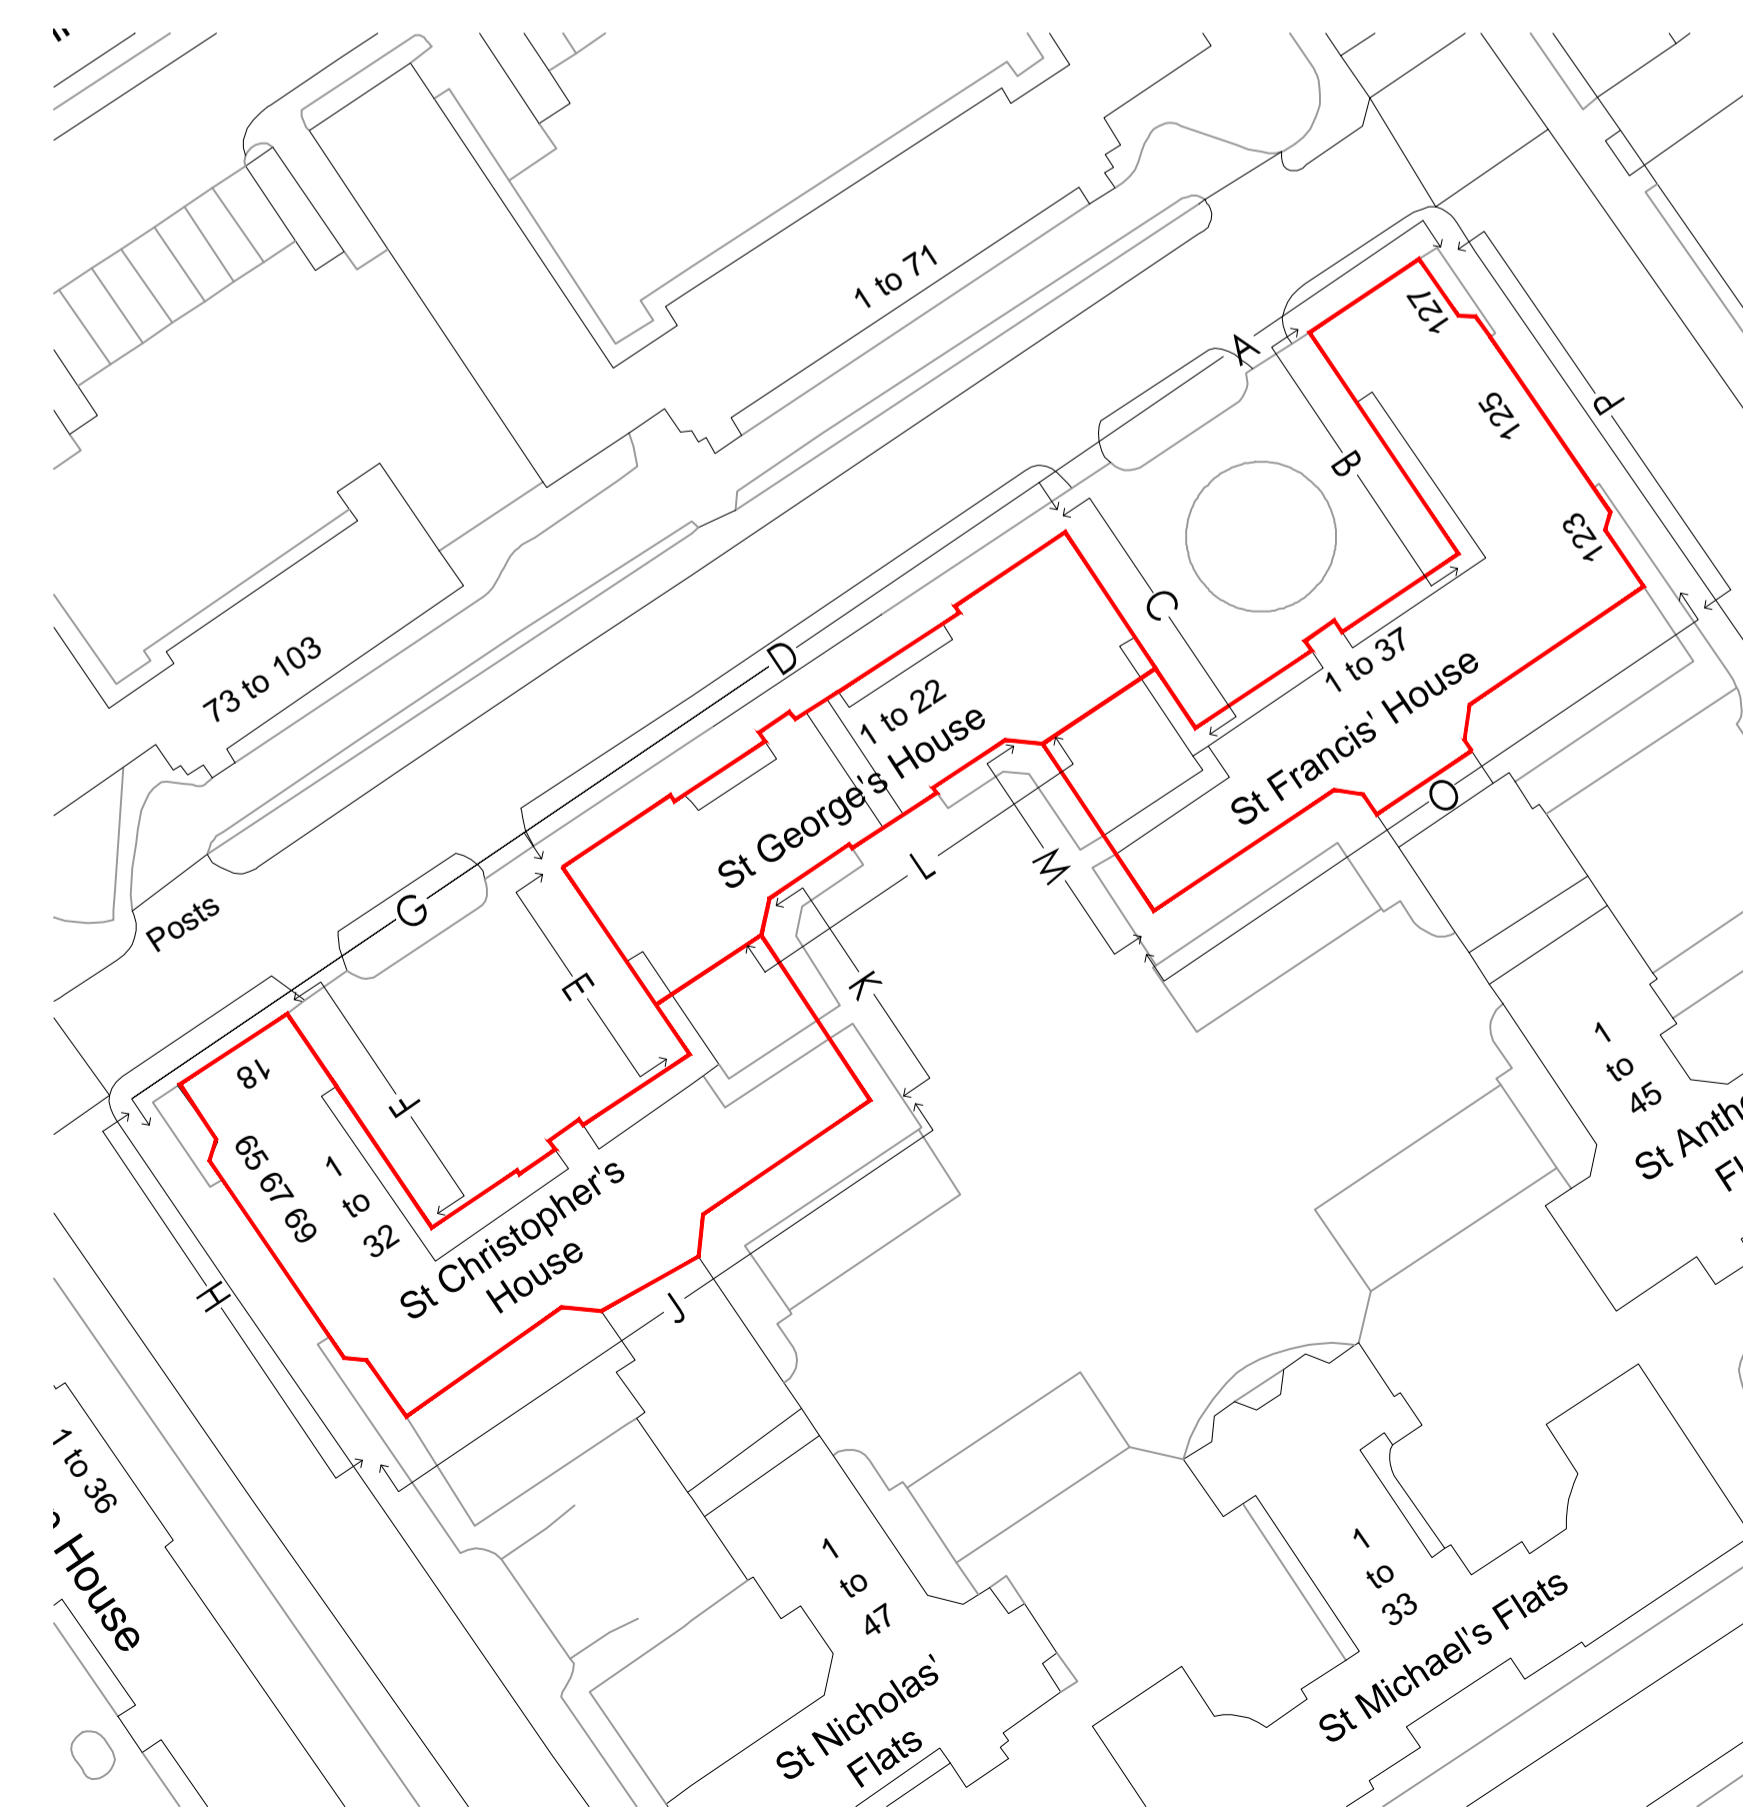

Amendments

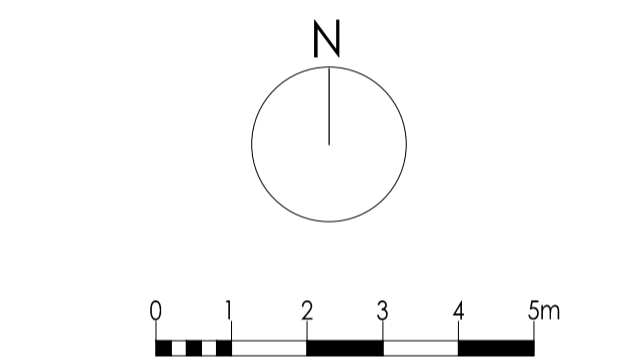

DO NOT SCALE FOR CONSTRUCTION

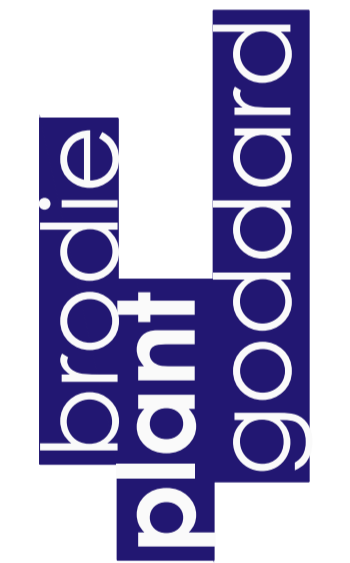

BUILDING SURVEYING  
ARCHITECTURE  
PROJECT MANAGEMENT  
QUANTITY SURVEYING

HOLMBURY HOUSE  
DORKING BUSINESS PARK  
STATION ROAD, DORKING  
SURREY RH4 1HJ

T 01306 887070  
F 01306 876716  
admin@bpg.co.uk  
www.bpg.co.uk

PROJECT  
SIDNEY ESTATE - ST FRANCIS', ST GEORGE'S  
& ST CHRISTOPHER'S HOUSE - WINDOW  
REPLACEMENT

CLIENT

ORIGIN HOUSING

DATE  
APRIL 2015

DRAWN CN CHECKED RM

SCALE 1:100 @ A1 FOR PLANNING

TITLE  
EXISTING ELEVATIONS

DRAWING NO. 3711 / PL003 REV \*