



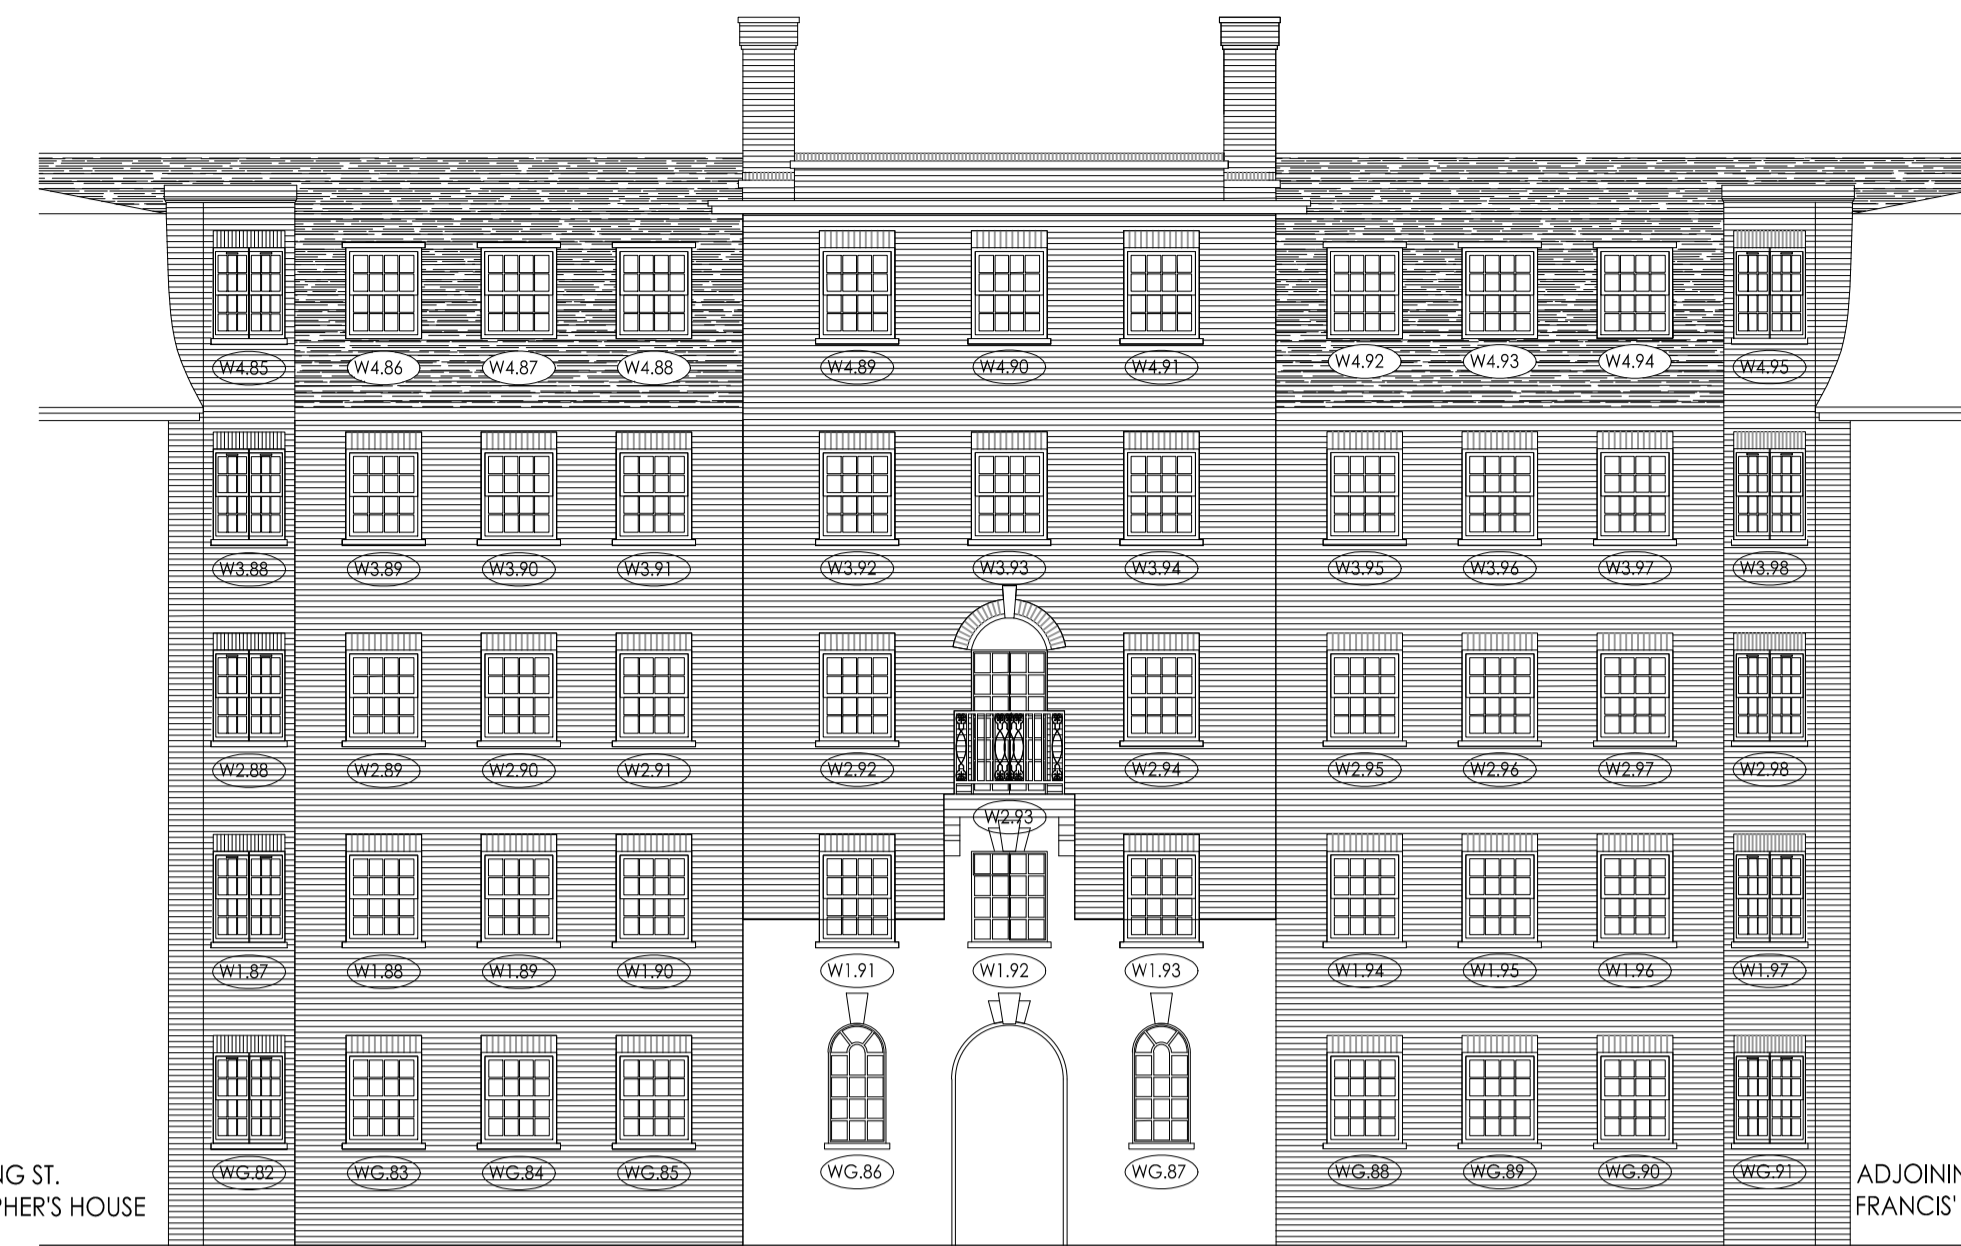


ELEVATION K

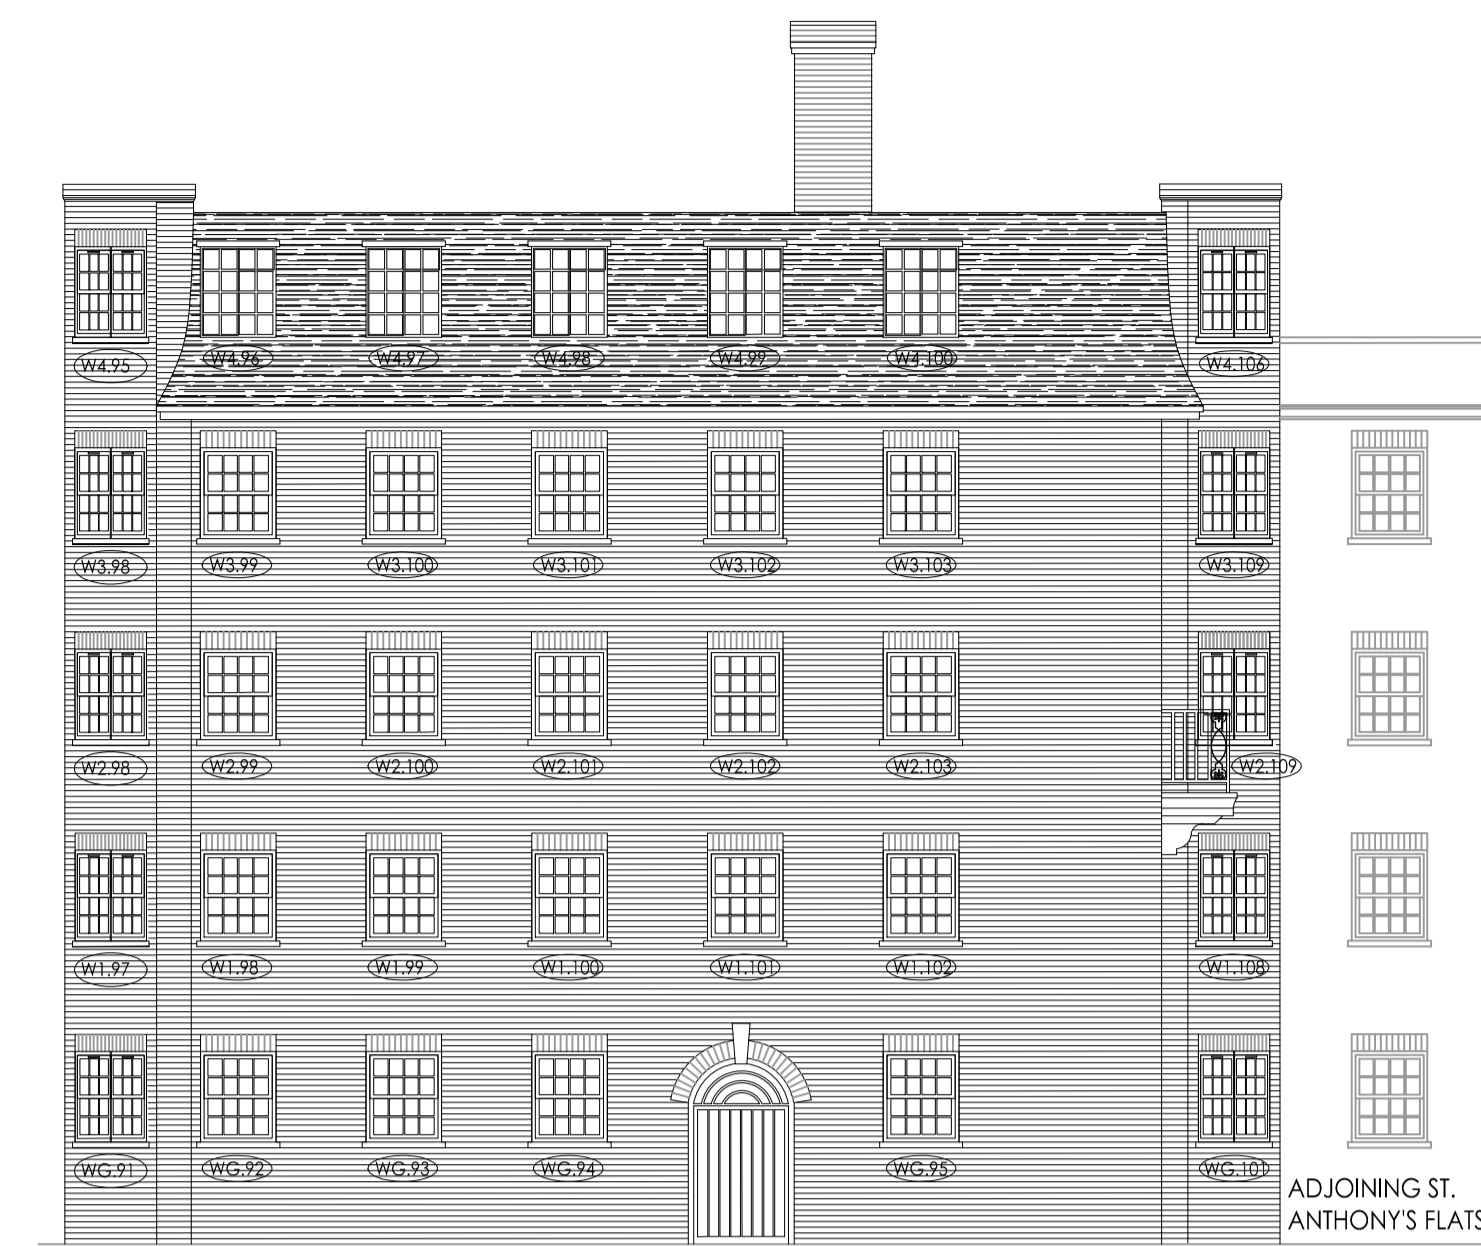

ELEVATION L




ELEVATION M

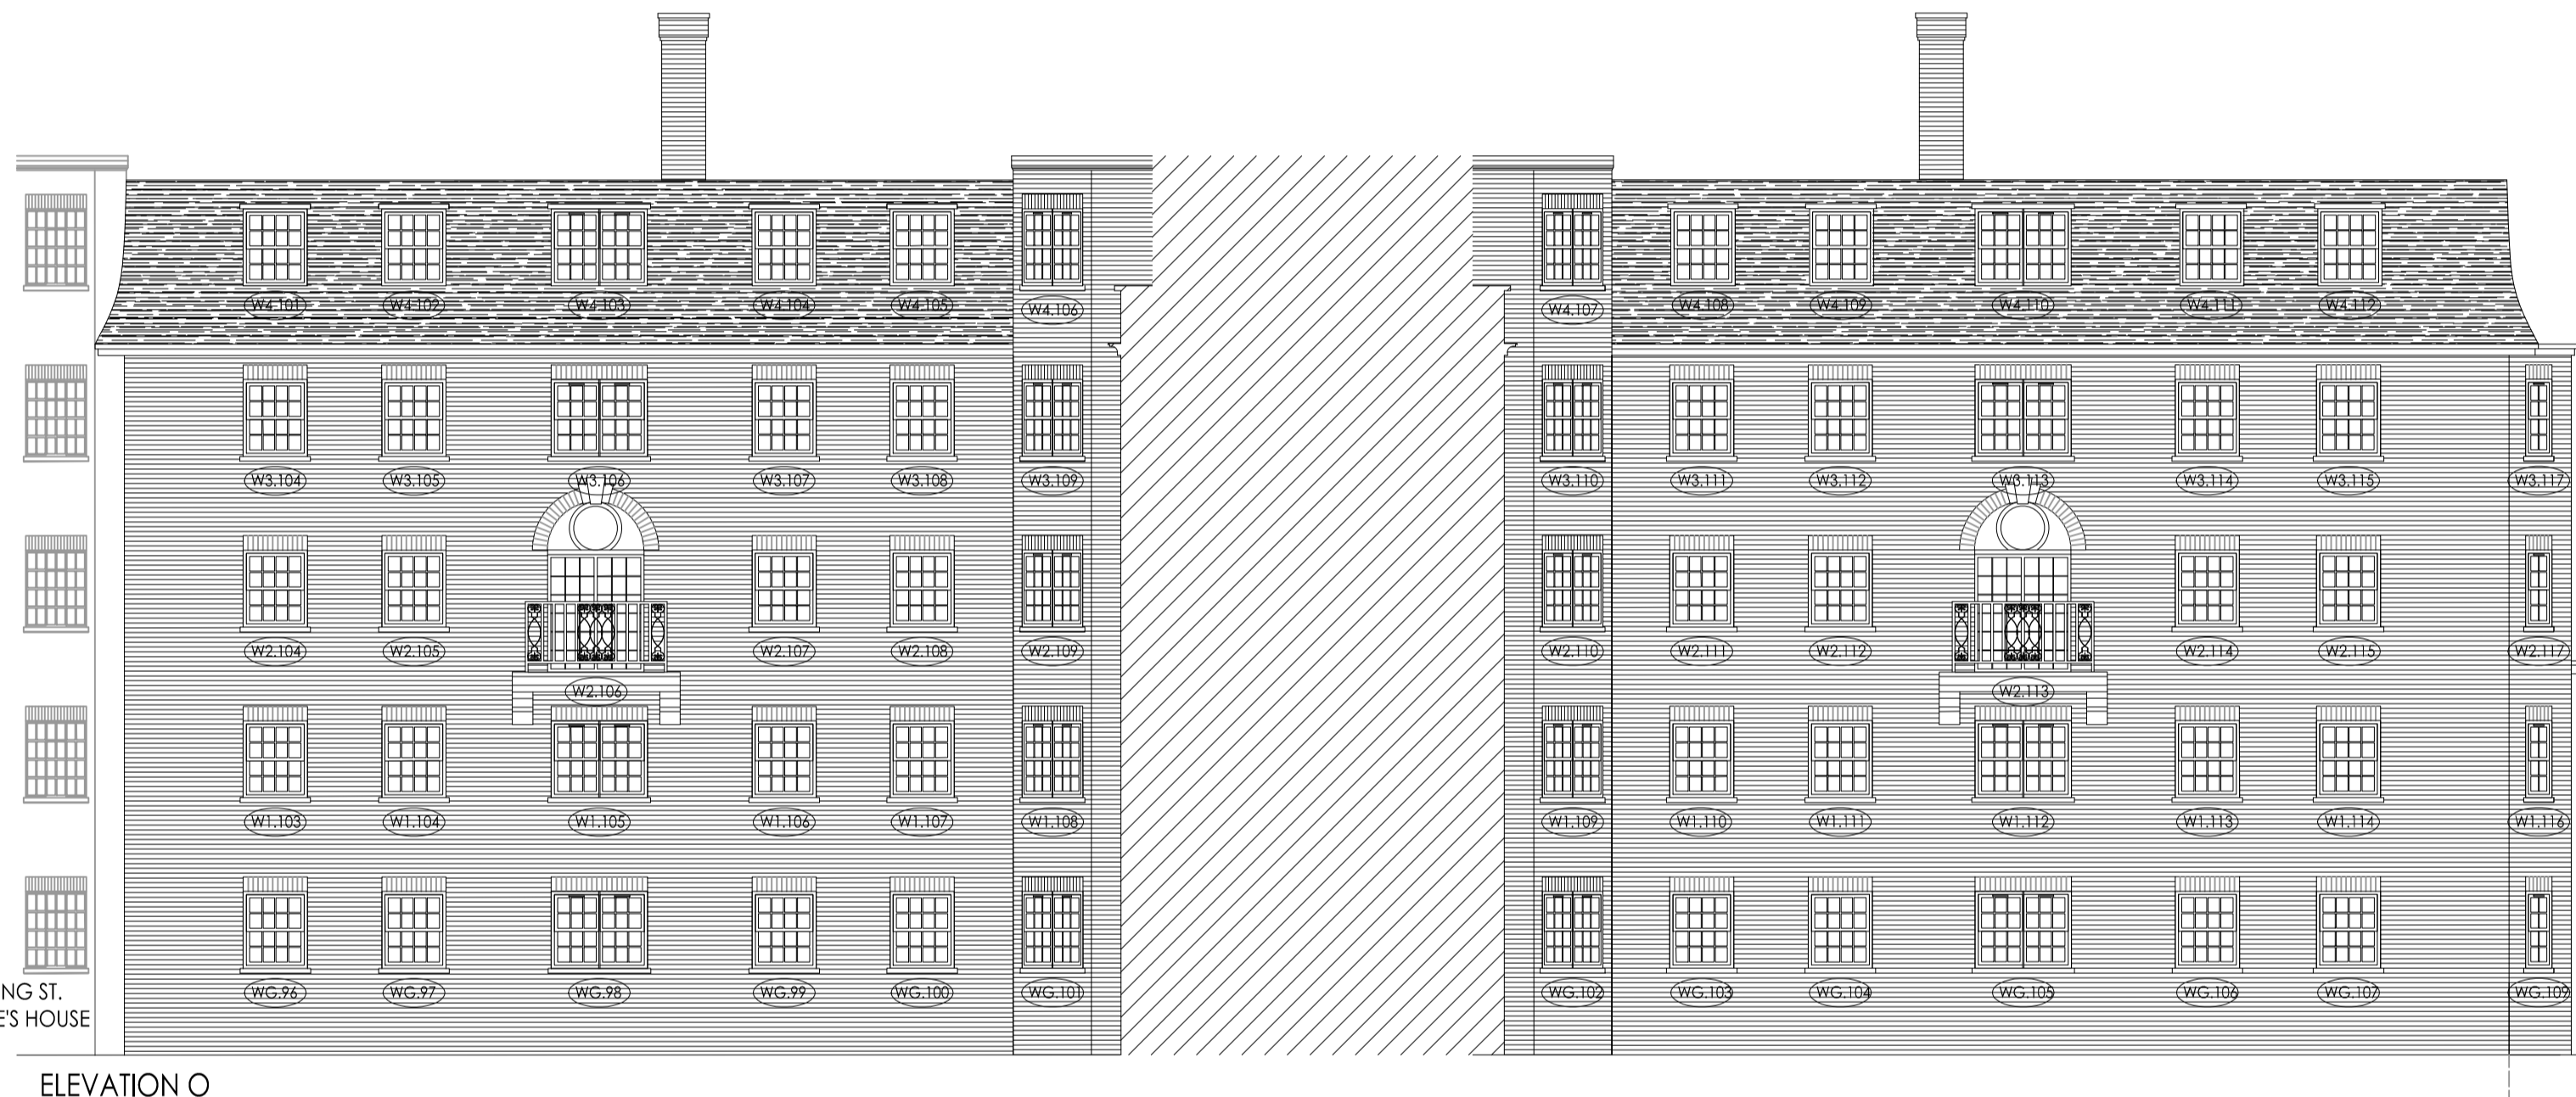


ELEVATION O



ELEVATION P

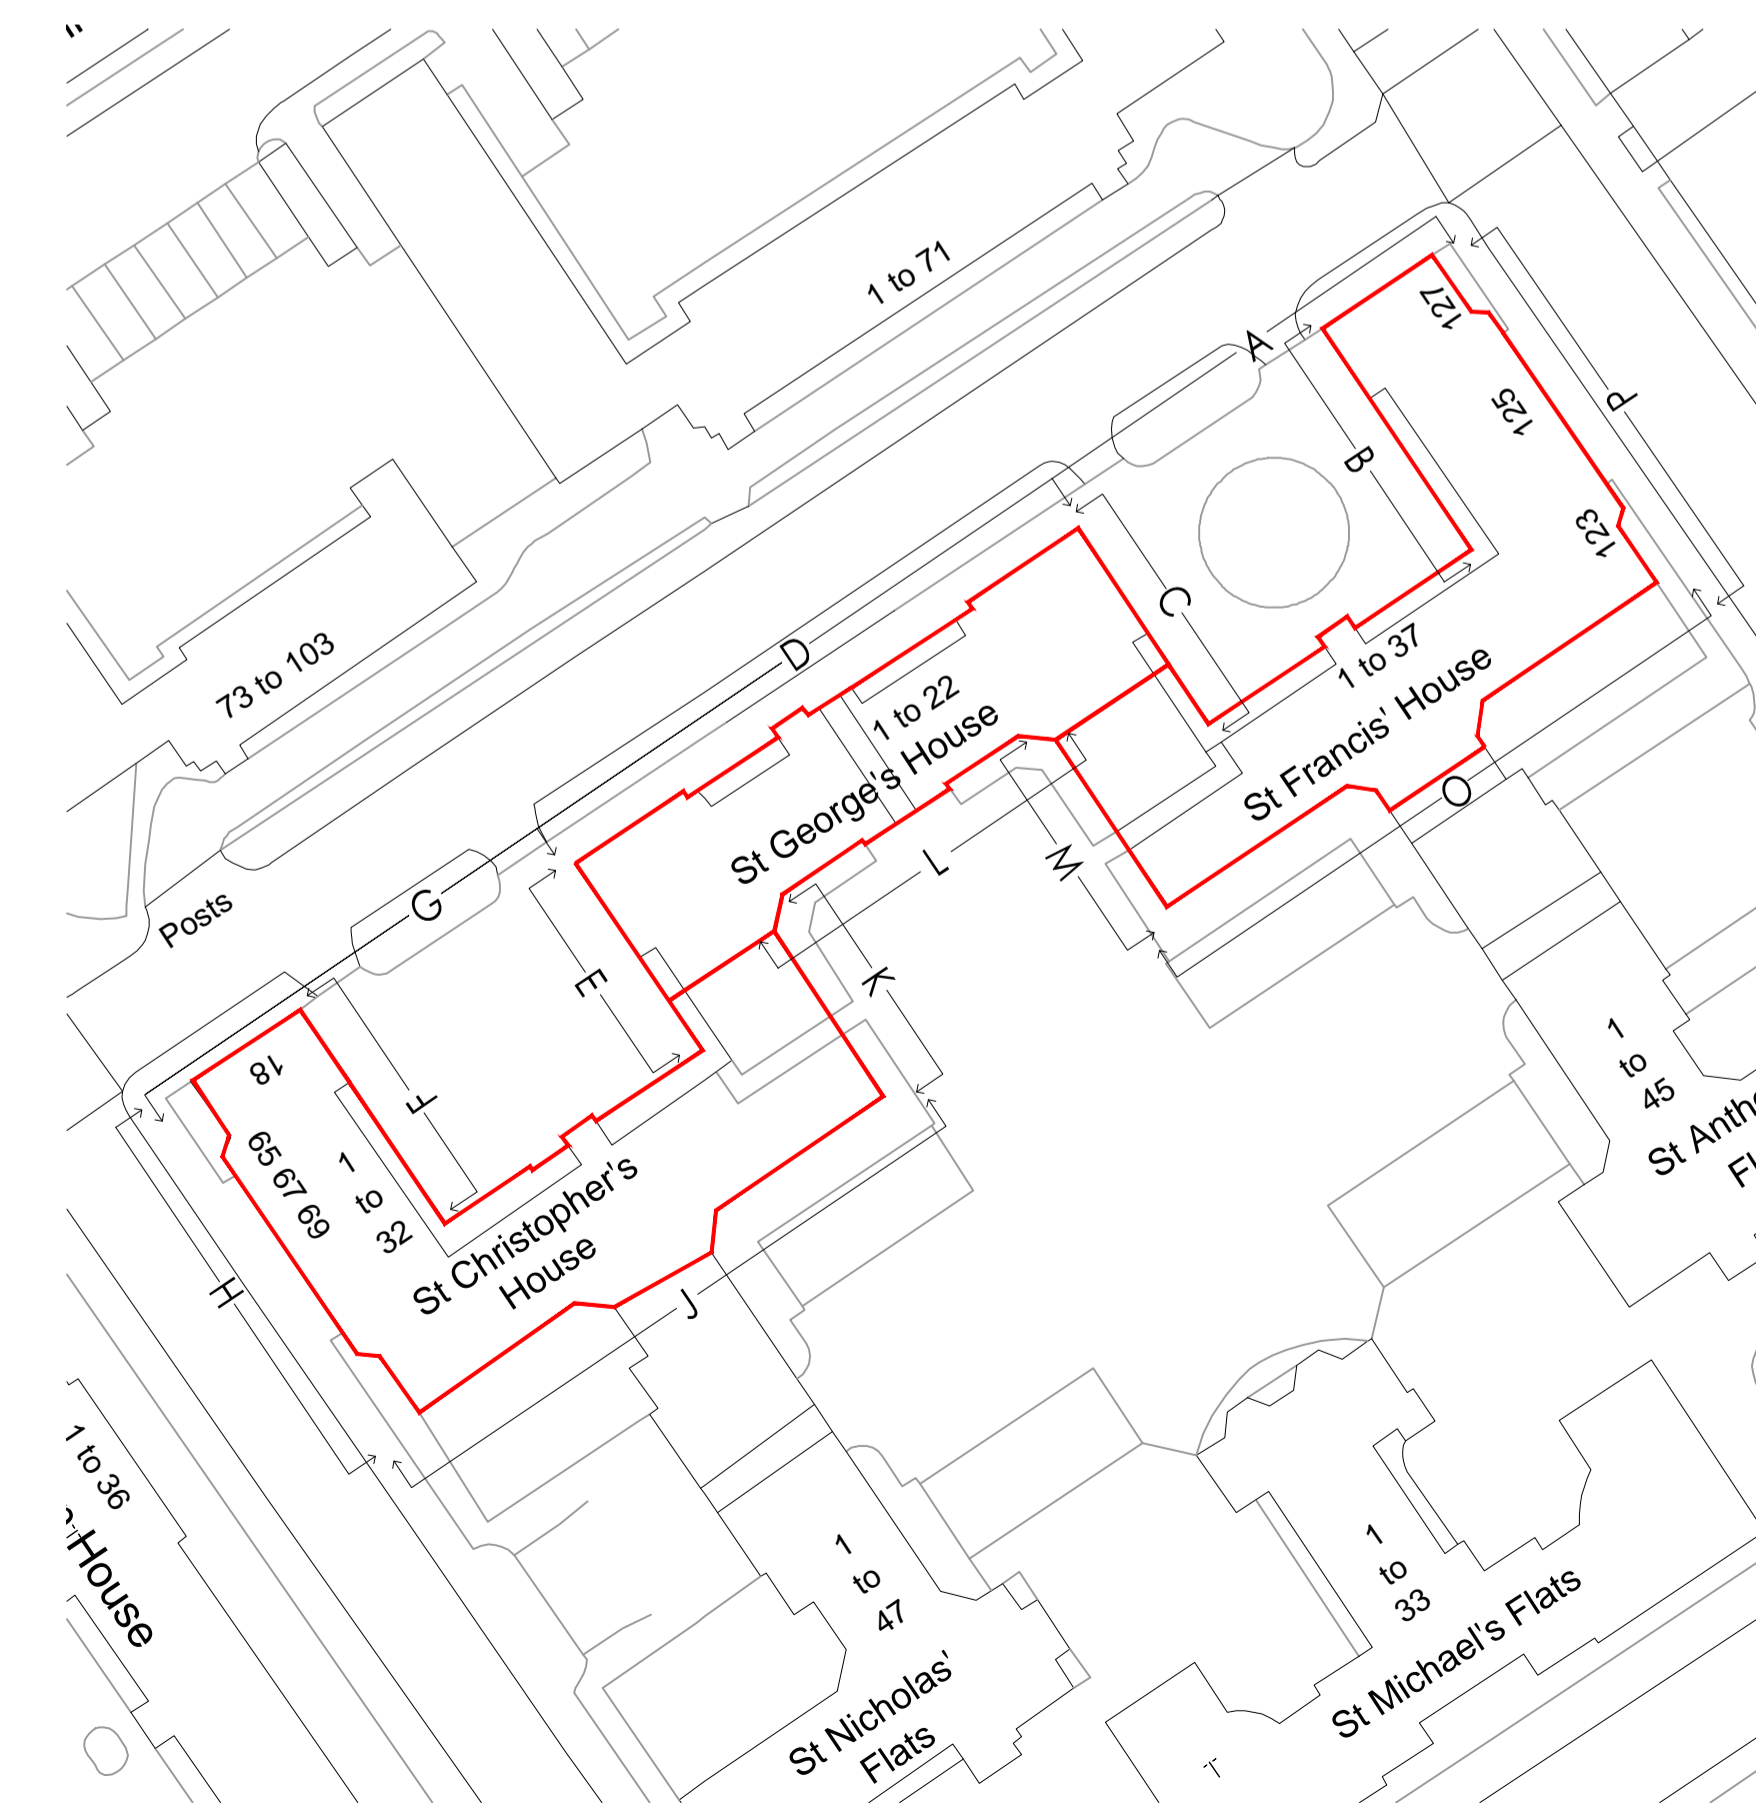

Amendments

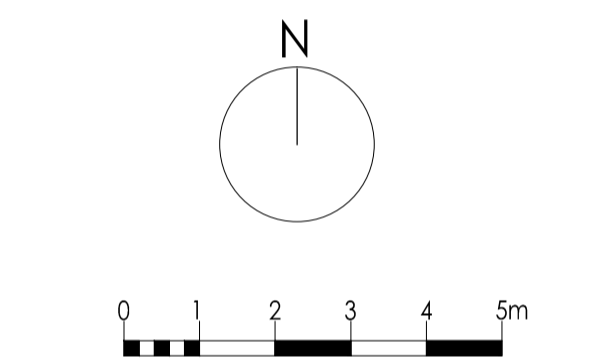

DO NOT SCALE FOR CONSTRUCTION

brodie plant goddard
 BUILDING SURVEYING
 ARCHITECTURE
 PROJECT MANAGEMENT
 QUANTITY SURVEYING

HOLMURBY HOUSE
 DORKING BUSINESS PARK
 STATION ROAD, DORKING
 SURREY RH4 1HJ

T 01306 887070
 F 01306 876716
 admin@bpg.co.uk
 www.bpg.co.uk

PROJECT
 SIDNEY ESTATE - ST FRANCIS', ST GEORGE'S
 & ST CHRISTOPHER'S HOUSE - WINDOW
 REPLACEMENT

CLIENT
 ORIGIN HOUSING

DRAWN CN DATE APRIL 2015
 CHECKED RM

SCALE 1:100 @ A1 FOR PLANNING

TITLE
 PROPOSED ELEVATIONS

DRAWING NO. 3711 / PL008 REV *