
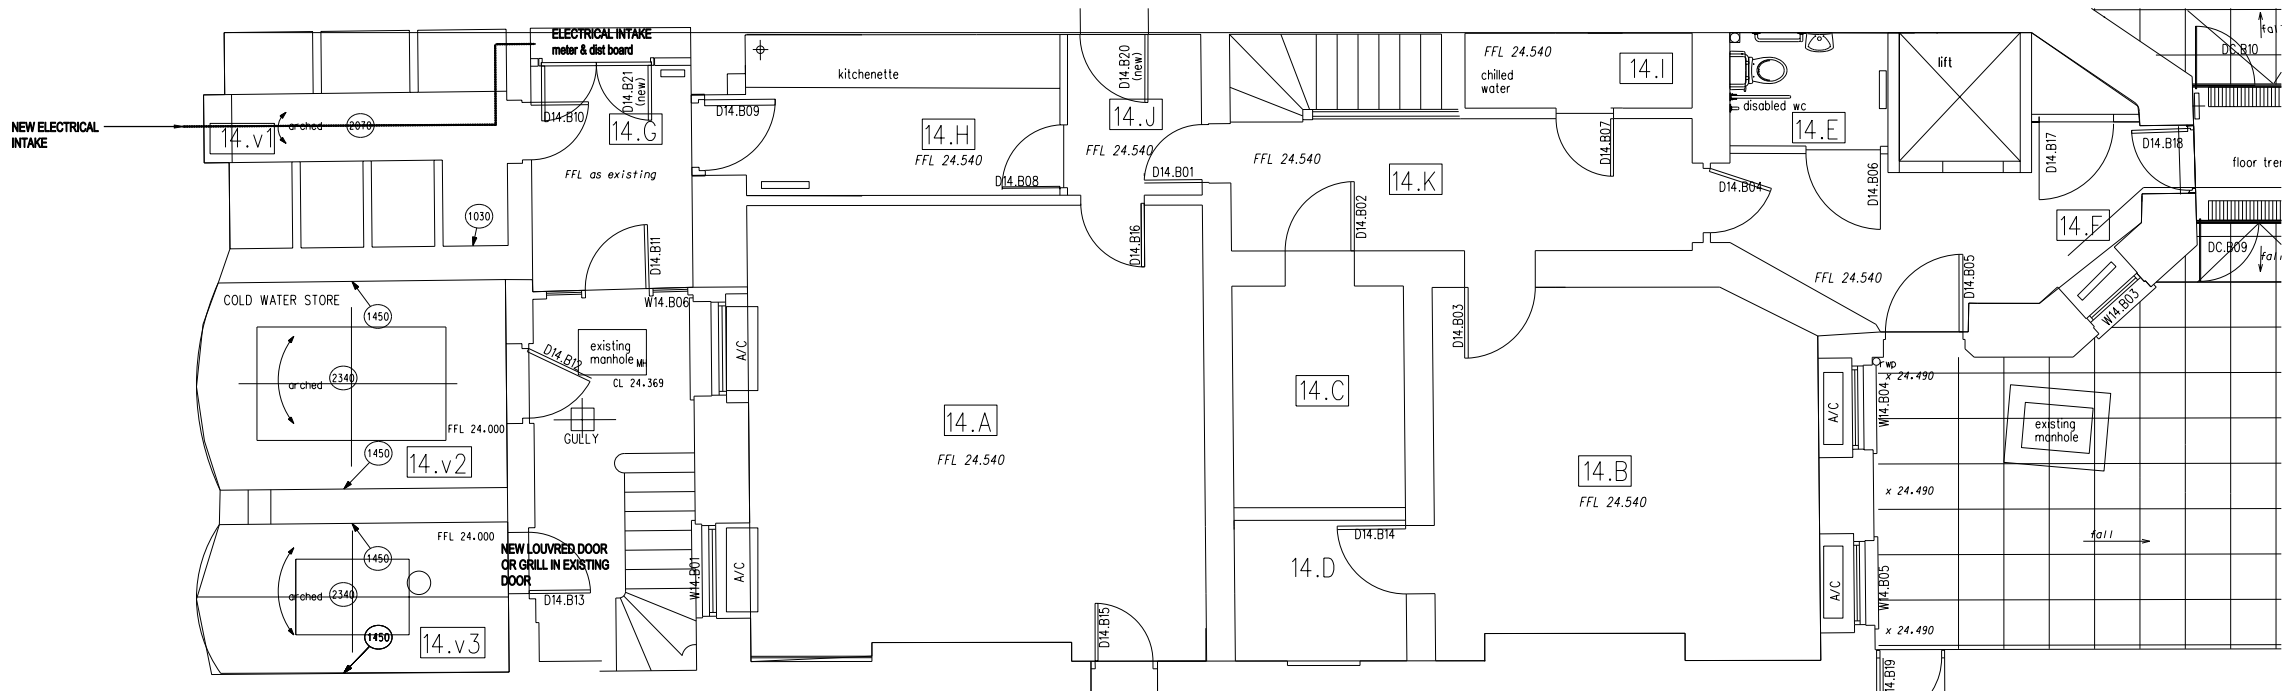


THIS DRAWING AND CAD DATA THEREIN IS PROTECTED BY
COPYRIGHT
AND MUST NOT BE COPIED OR REPRODUCED
WITHOUT THE WRITTEN CONSENT OF
DLG ARCHITECTS
©
NO DIMENSIONS ARE TO BE SCALED FROM THIS DRAWING.
USE FIGURED DIMENSIONS ONLY.
ALL DIMENSIONS AND SIZES ARE TO BE CHECKED ON SITE
AND ANY DISCREPANCIES REPORTED TO THE ARCHITECT
PRIOR TO INITIATION OF ANY WORKS.

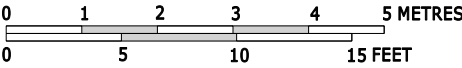

00 Planning submission AH 17.04.15
REV DESCRIPTION INITIALS/ DATE
Job Name
The Collective
14 Bedford Square
London

Drawing Title
Existing Basement Plan

Status
Planning

Date Sheet By Scale & Size
19/02/15 AH 1:100@A3

Job Number Code Drawing Number Rev
4018 D 02 00

DLG Architects LLP
128 Southwark Street
London SE1 0SW
t +44(0)20 7620 1236
f +44(0)20 7928 4416
london@dlgarchitects.com
dlgarchitects.com

