


BATHROOM PLAN @1:20

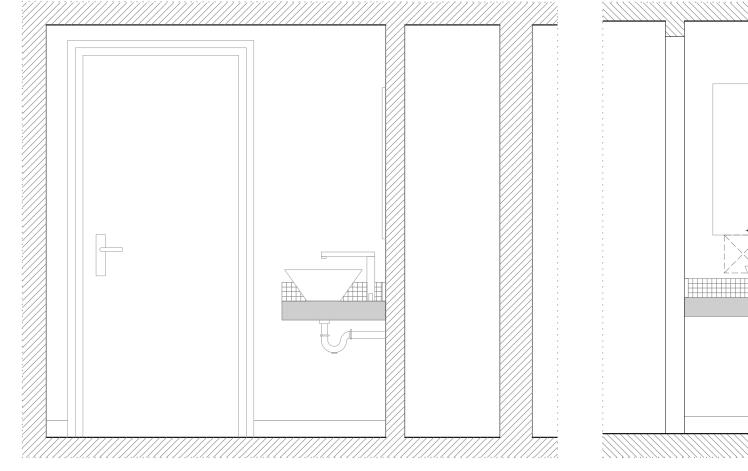

BATHROOM ELEVATION D @1:20

BATHROOM ELEVATION C @1:20

- GENERAL NOTES:

 1: DO NOT SCALE DRAWINGS. DIMENSIONS GOVERN.

 2: ALL DIMENSIONS ARE IN MILLIMETRES UNLESS NOTED OTHERWISE.

 3: ALL LEVELS ARE SHOWN IN METRES ABOVE ORDNANCE DATUM (ADD) UNLESS NOTED OTHERWISE.

 4: ALL DIMENSIONS SHALL BE VERIFIED ON SITE BEFORE PROCEEDING WITH THE WORK.

 5: ALL BOUNDARY LINES MUST BE CHECKED BY D.H. LIBERTY LIMITED.
- LIMITED.
 ID.H. LIBERTY LIMITED SHALL BE NOTIFIED IMMEDIATELY IN WRITING OF ANY DISCREPANCIES.
- 7: ALL INFORMATION REMAINS THE PROPERTY OF D.H.
 LIBERTY LIMITED. AND MAY NOT BE USED FOR
- ANY
 PURPOSE WHATSOEVER, OR REPRODUCED THROUGH ANY
 MEDIUM WITHOUT THE WRITTEN PERMISSION OF D.H.
 LIBERTY LIMITED.
 8: ALL COPYRIGHTS RETAINED BY D.H. LIBERTY LIMITED.
 9: SUBJECT TO SURVEY AND ALL NECESSARY STATUTORY
 AND LEGAL CONSENTS.
 10: REFER TO PROJECT ORGANISATION SHEETS FOR
 DRAWING KEYS, NOTES AND ABBREVIATIONS.

LICENSE TO ALTER

DESIGN HAUL LIBERTY

125A WESTBOURNE GROVE LONDON, W2 4UP T 020 7998 8274 info@dhlibertyldn.com

052_BEDFORD SQUARE 14_BEDFORD_SQUARE

WC1B 3JA

Drawing Title: Proposed Third Floor Bathroom Elevation C+D

EXISTING ACCESS PANEL FROM CEILING

MOVES TO WALL

ACCESS PANEL

EXISTING PIPES

Scale: 1:20 A3 Date: 12.02.2015 Drawing No: 052 / A / 1.3009CD 02