


All accommodation and areas are based on OS extracts and are therefore only indicative.
 Full Site/Buildings dimensional surveys and further design development are required to establish accurate areas.
 All proposals shown are preliminary and are subject to alteration to conform with Planning and Building Regulations.

FOR PLANNING APPLICATION PURPOSES ONLY
 This drawing is submitted as part of a planning application and is not to be used for any other purpose.
 The person or organisation of the name only and not intended for use by any other person or organisation.
 © PK Architects LLP
 March 2015

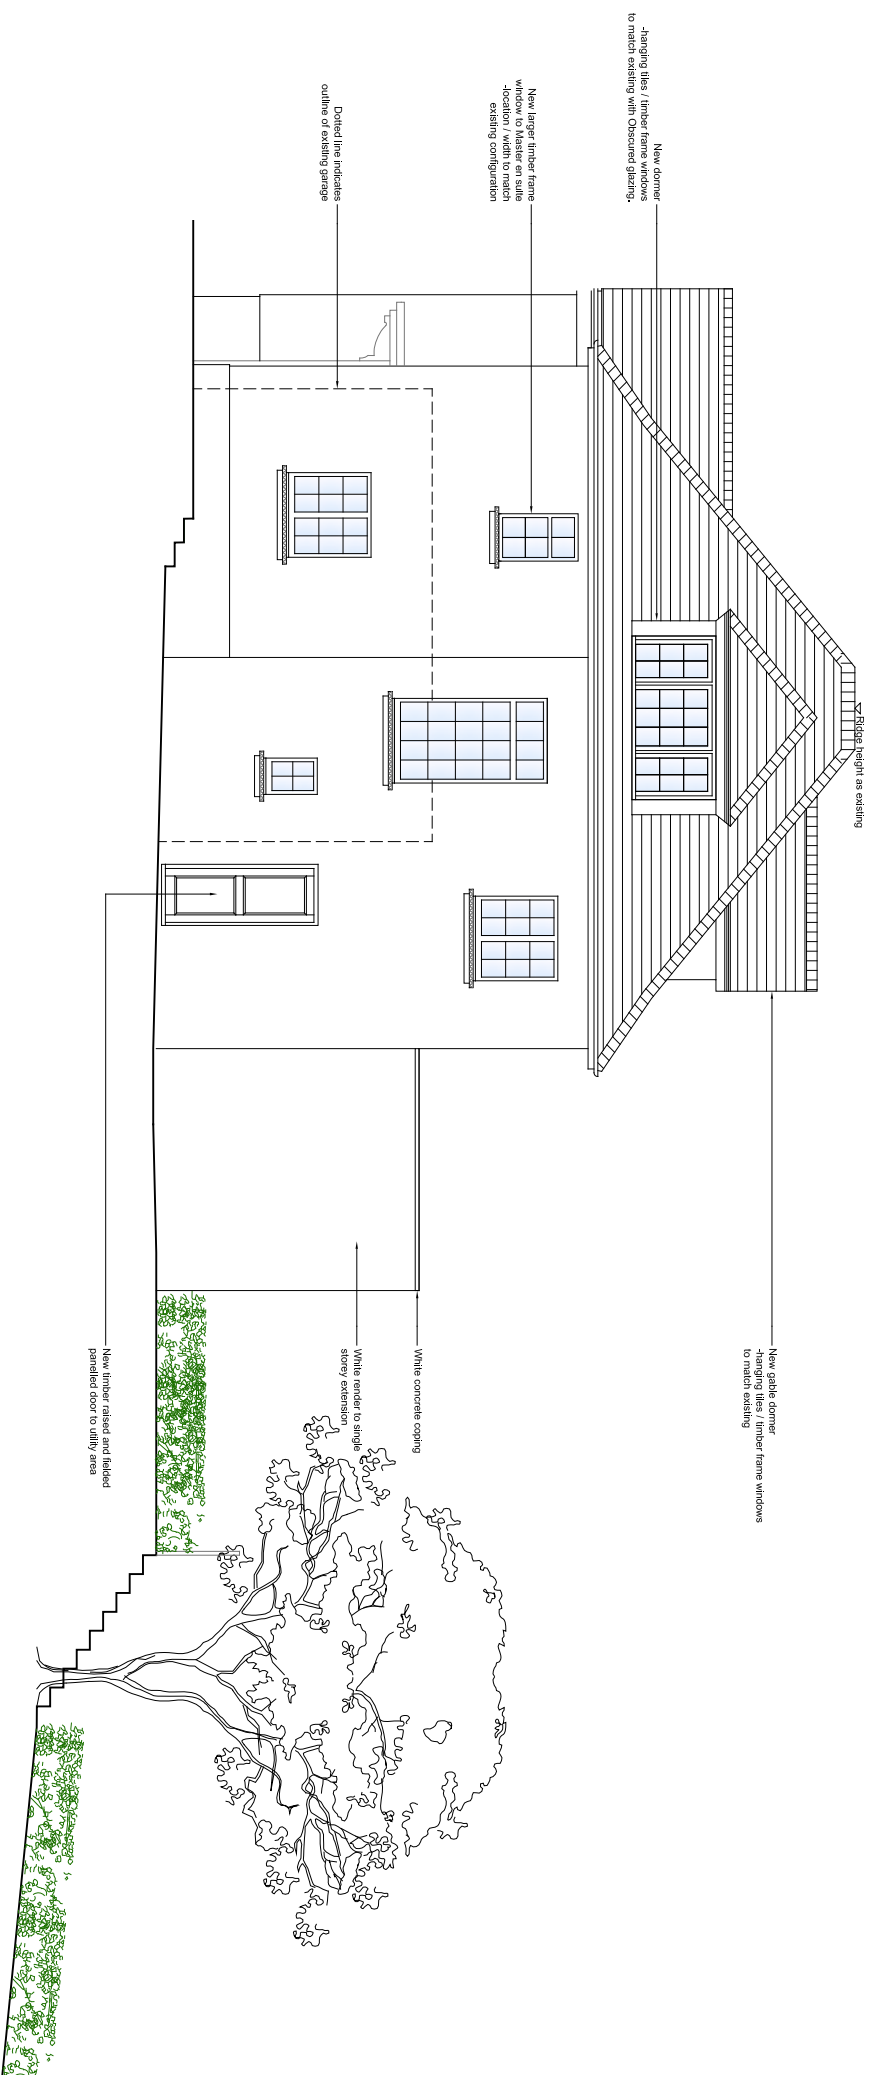

Proposed West Elevation

PLANNING

Project		2 Makepeace Avenue, N6	
Title		Proposed West Elevation	
Scale	1:100 @ A3	Author	KC
Date	Jan 2015	Plot No.	887
PK Architects		Plot No.	050-02
© PK Architects LLP 10 Deane House Studios, Greenwood Place, London, NW5 1LB 1, 020 724 4800 / 020 724 4801 e. pk@pkarchitects.com		Plot No.	A