



All accommodation and areas are based on OS extracts and are therefore only indicative.
Full Site Buildings dimensional surveys and further design development are required to establish accurate areas.
All proposals shown are preliminary and are subject to alteration to conform with Planning and Building Regulations.

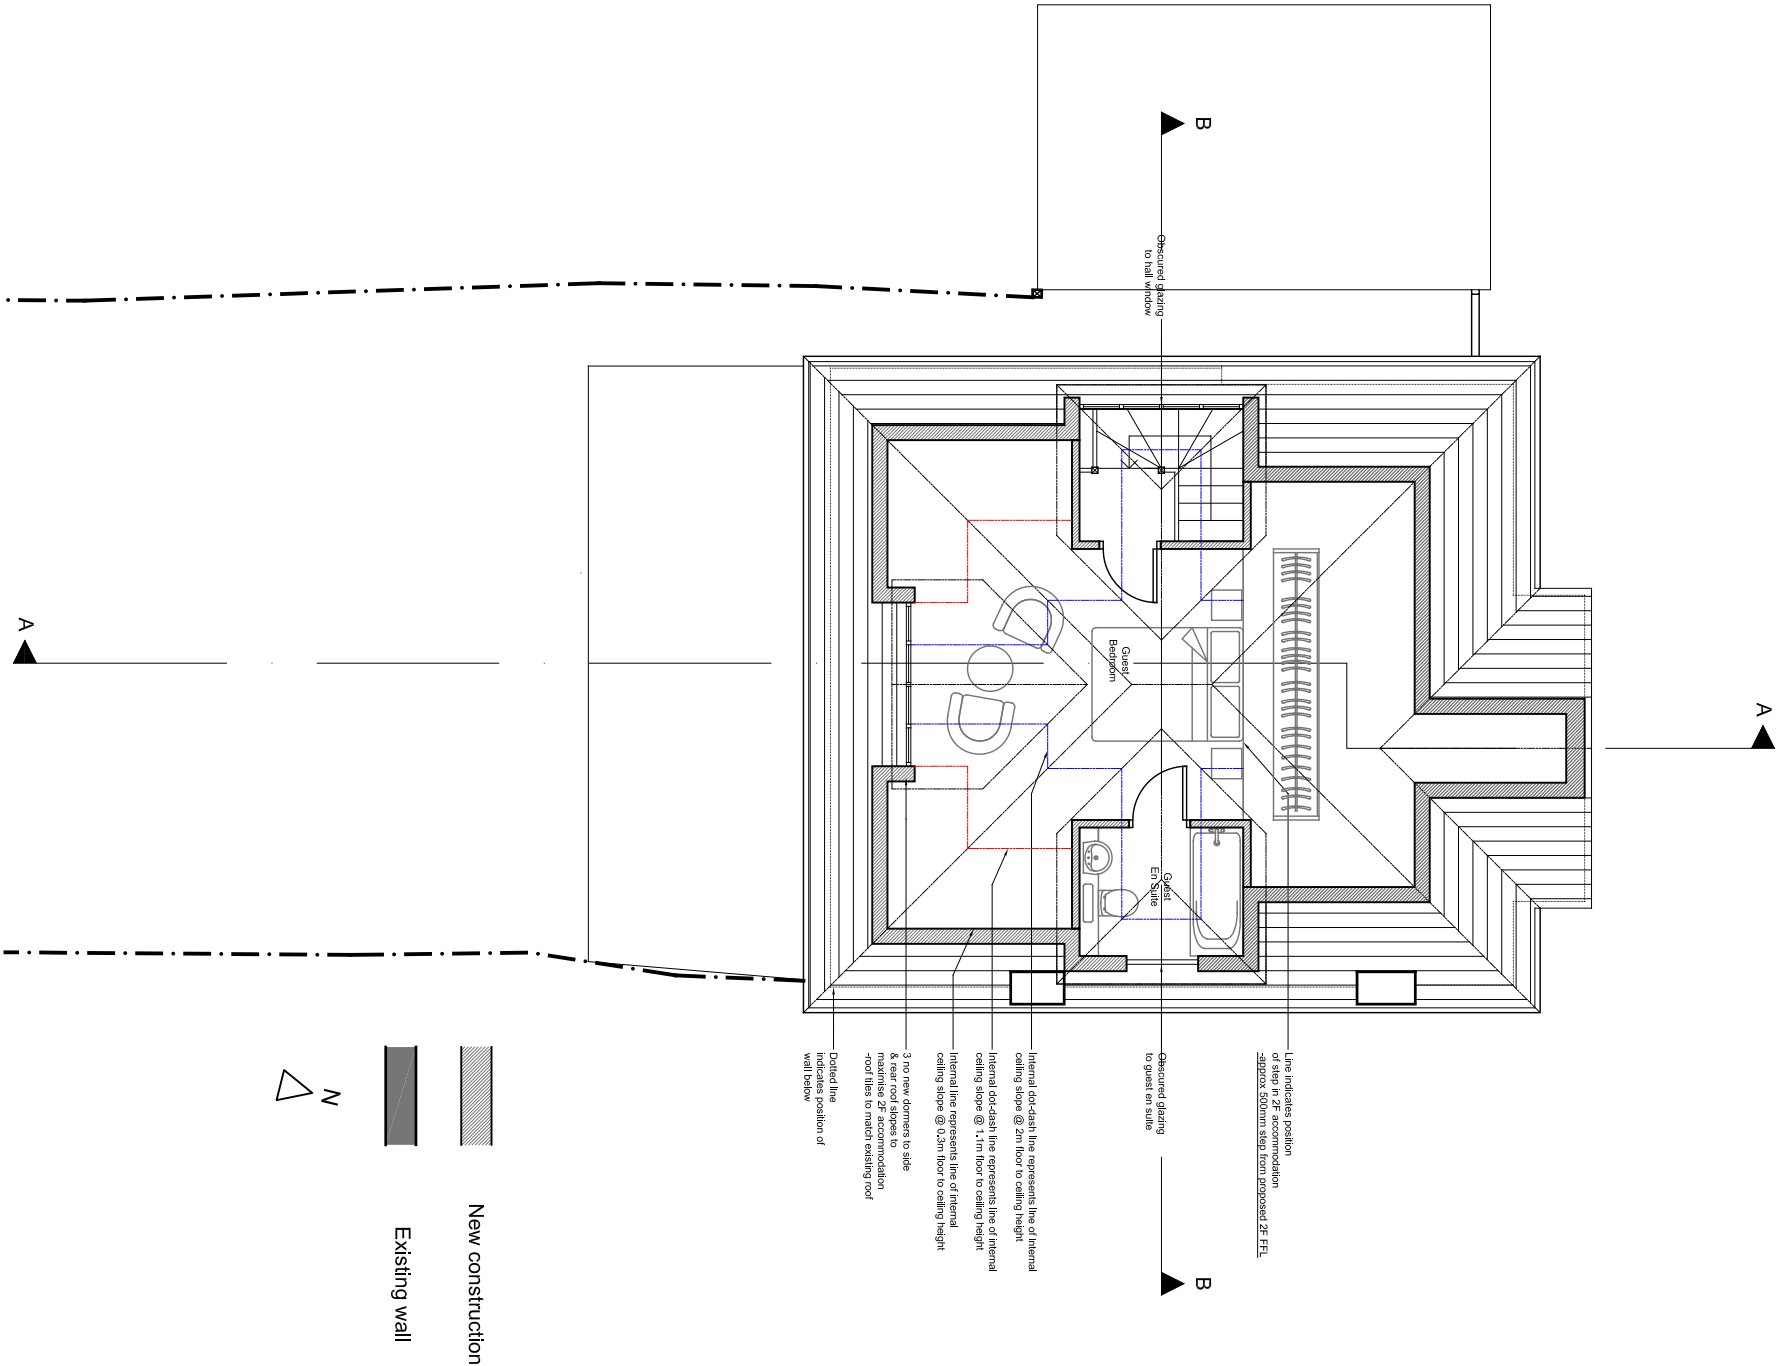

Proposed Second Floor Plan

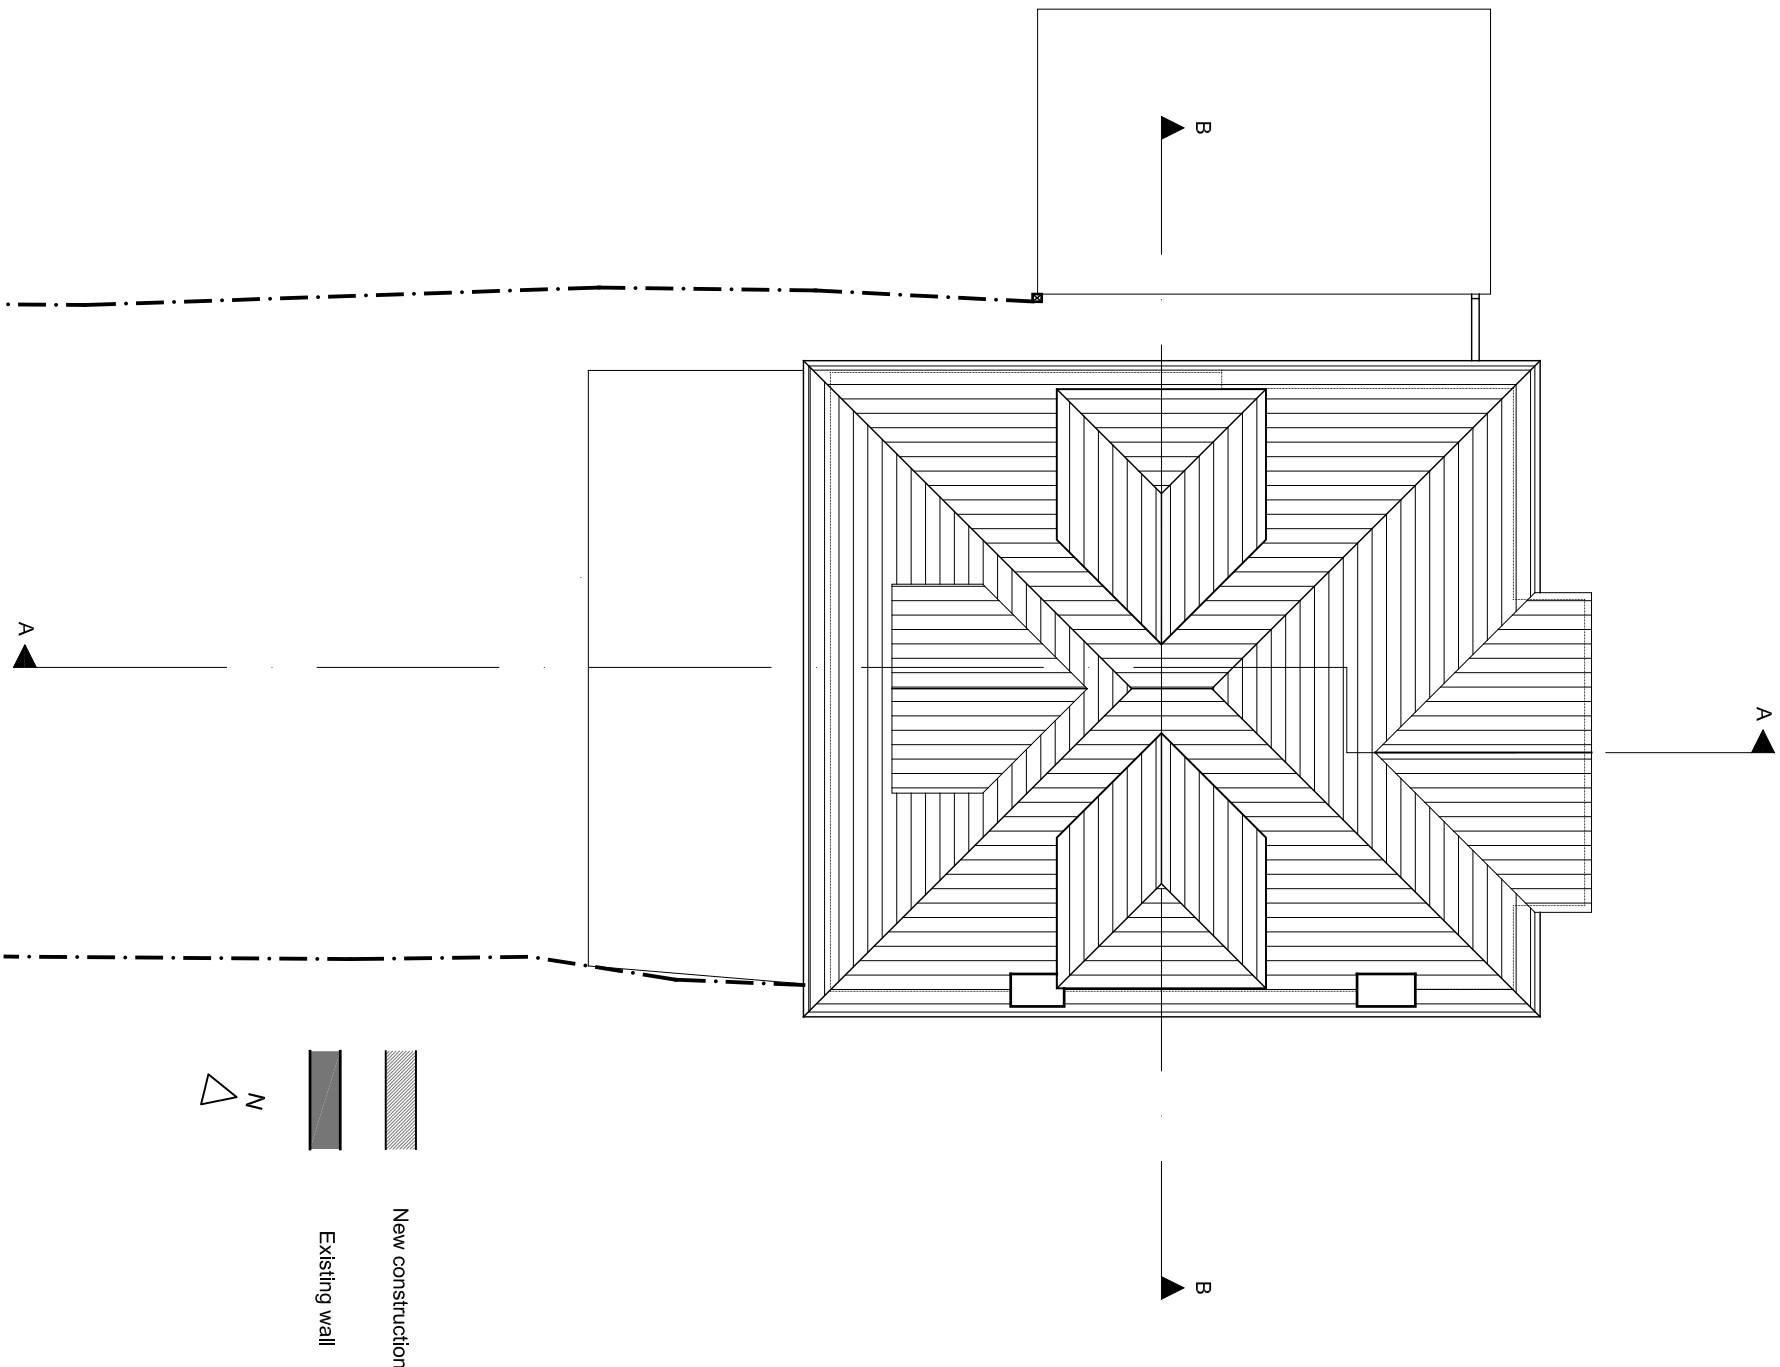

Proposed Roof Plan

PLANNING

Project 2 Makepeace Avenue, N6			
Proposed Second Floor -Roof Plans			
Scale	1:100 @ A3	Author	BMG
Date	Jan 2015	Ref No.	887
010-01			Rev
			A