
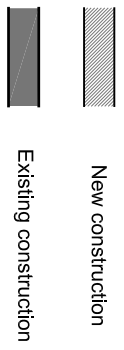


All accommodation and areas are based on OS extracts and are therefore only indicative.
 Full Site/Buildings dimensional surveys and further design development are required to establish accurate areas.
 All proposals shown are preliminary and are subject to alteration to conform with Planning and Building Regulations.

FOR PLANNING APPLICATION PURPOSES ONLY
 This drawing has been produced by Mr. Miles for the professional named as Mr. Miles of P.K.S. Architects, N6, in connection with the proposed development of the site shown on the drawing. It is not to be used for any other purpose or as evidence in any court of law without the written consent of P.K.S. Architects, N6.
 © P.K.S. Architects, N6
 March 2015

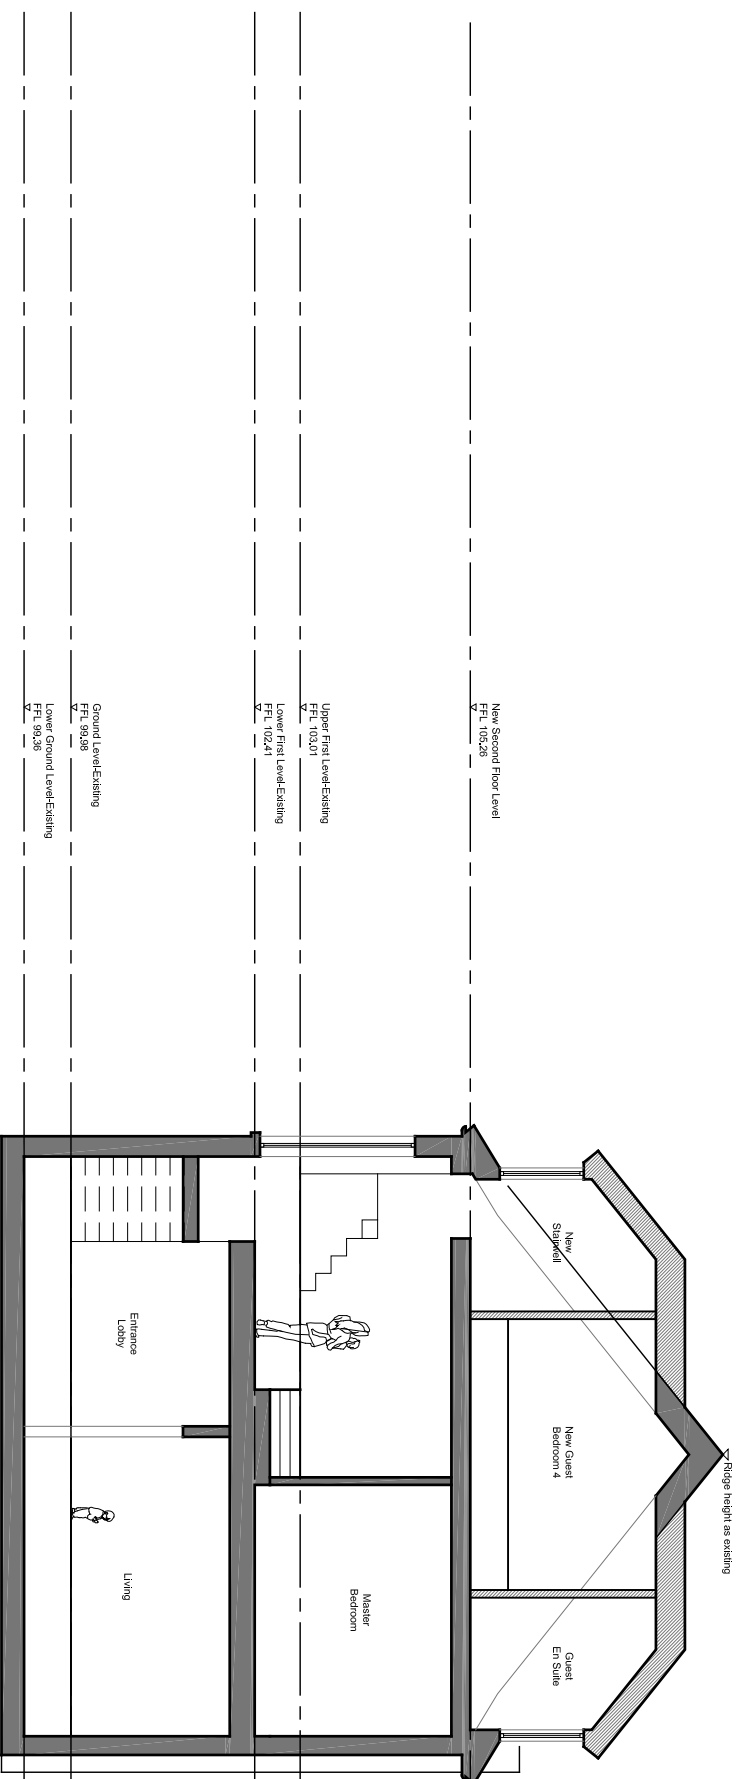

Proposed Section BB

PLANNING

P K S architects		Project	2 Makepeace Avenue, N6
Scale	1:100 @ A3	Date	020-02
Drawn by	AMG	Checked by	897
Issue	Jan 2015	Rev.	A