

9Crown Copyright. All rights reserved.  
Licence no. 100019980


**OS Map**  
Scale 1:1250 @ A3



# Certificate of Lawfulness

April 2015


PL.01 Cover Page, OS map & Site Block Plan  
PL.02 Proposed Plans and Elevations

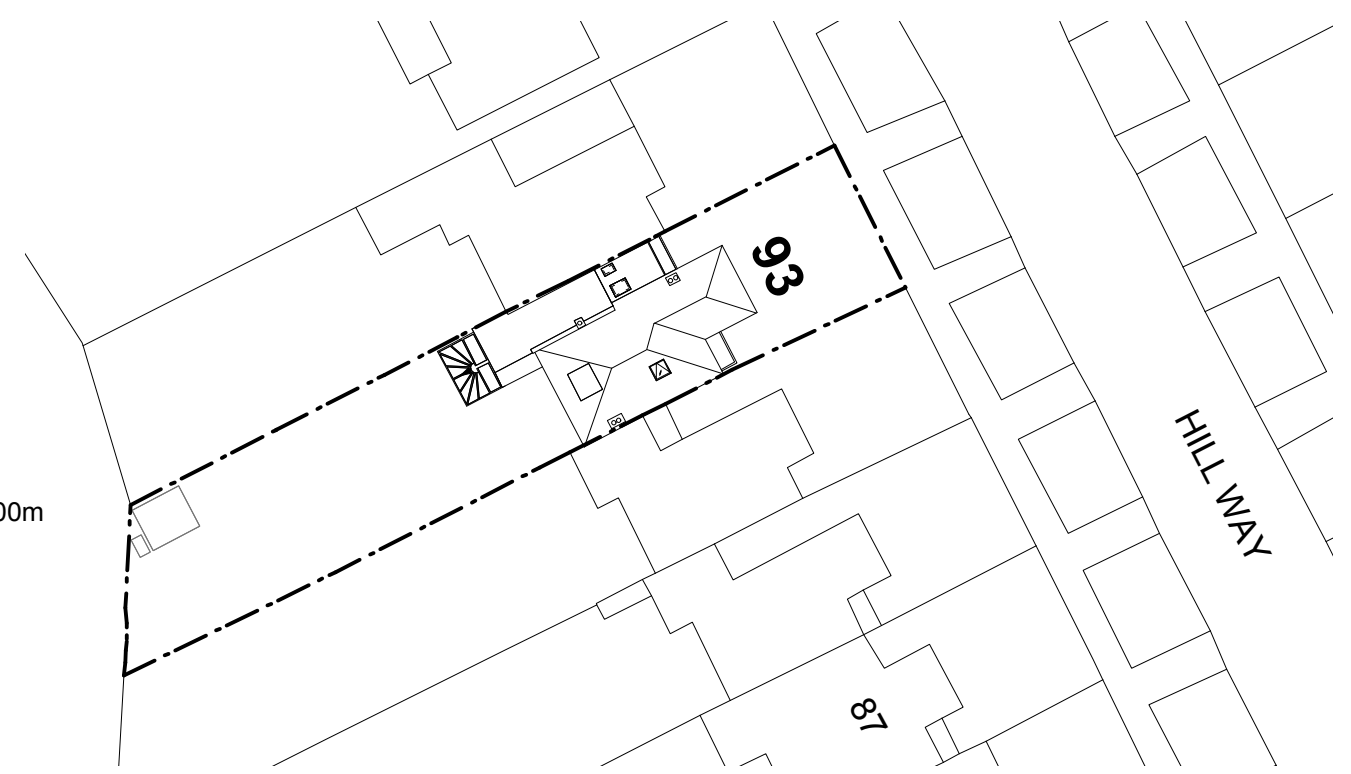

**Proposed Site Block Plan**  
Scale 1:500 @ A3



# Certificate of Lawfulness

Rev: - Date: 2015 04 17 Description: Issued for information.	Project: <b>93 Hillway, Highgate</b> <b>London N6 6AB</b>				 <b>3s</b> architects and designers
	Dwg no: <b>1301 / PL.01</b>				
	Drawing: <b>OS Maps &amp; Block Map</b>				
NOTES:	Date: April 2015	C -	D NW	Rev: -	T +44 (0)20 8332 99 -66 F -91 W www.3s-ad.com E info@3s-ad.com 17A Princes Road, Richmond upon Thames, Surrey TW10 6DQ