



ne elevation as existing




sw elevation as existing

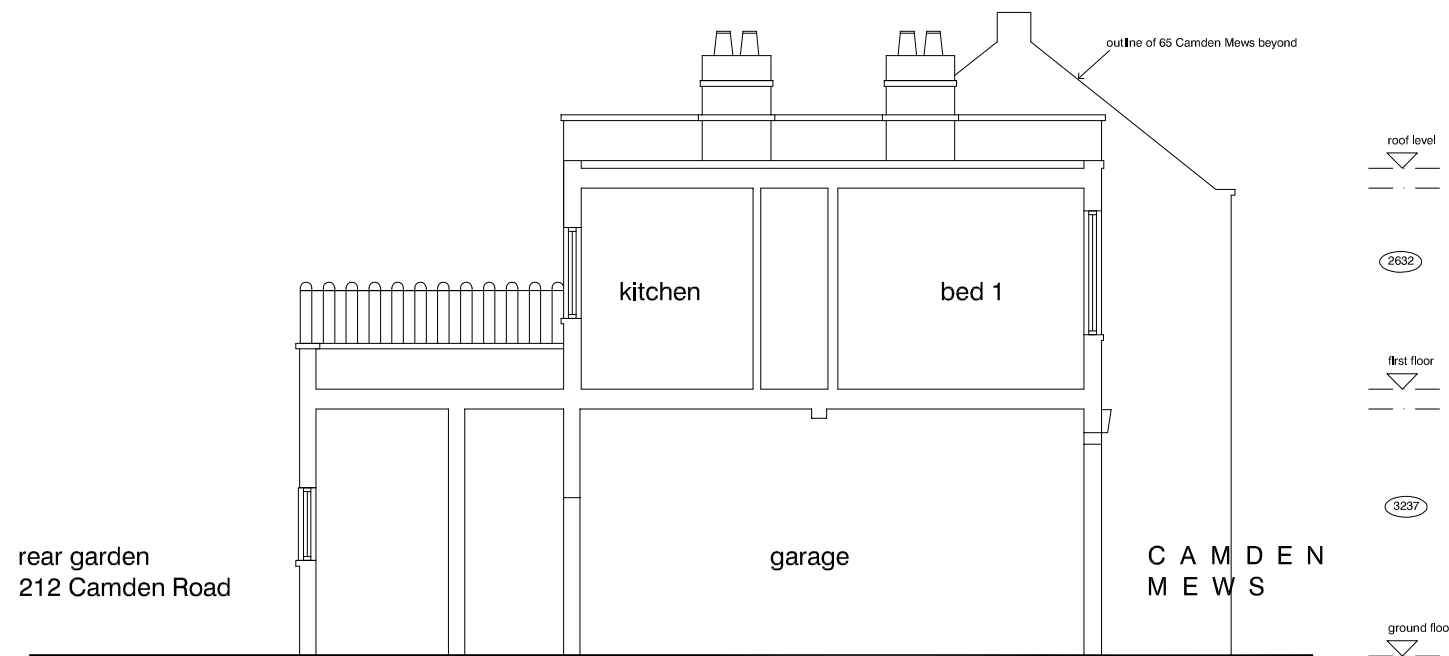

section AA as existing

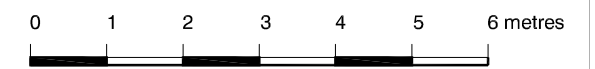

scales 1: 50 @ A1
1: 100 @ A3

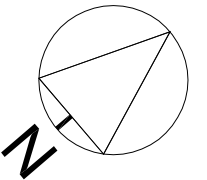

scale : 50 @ A1
1:100 @ A3

DVM
ARCHITECTS

4a Murray Street . London . NW1 9RE
Telephone 0207 485 2121 . Facsimile 0207 267 2527
e-mail: studio@dvmarch.com

Client
Bill Stinson

Project
61 Camden Mews
London NW1

Title
Elevations
as EXISTING

Scale	Date	Job No.	
1: 50	28.03.15	1881	
Drawing No.		Rev.	
1881-05			

All dimensions are to be checked on site.
© This drawing is copyright and remains the property of David & Victoria Mercer at all times and may not be reproduced in part or whole without written consent.