


ne elevation as existing



sw elevation as existing

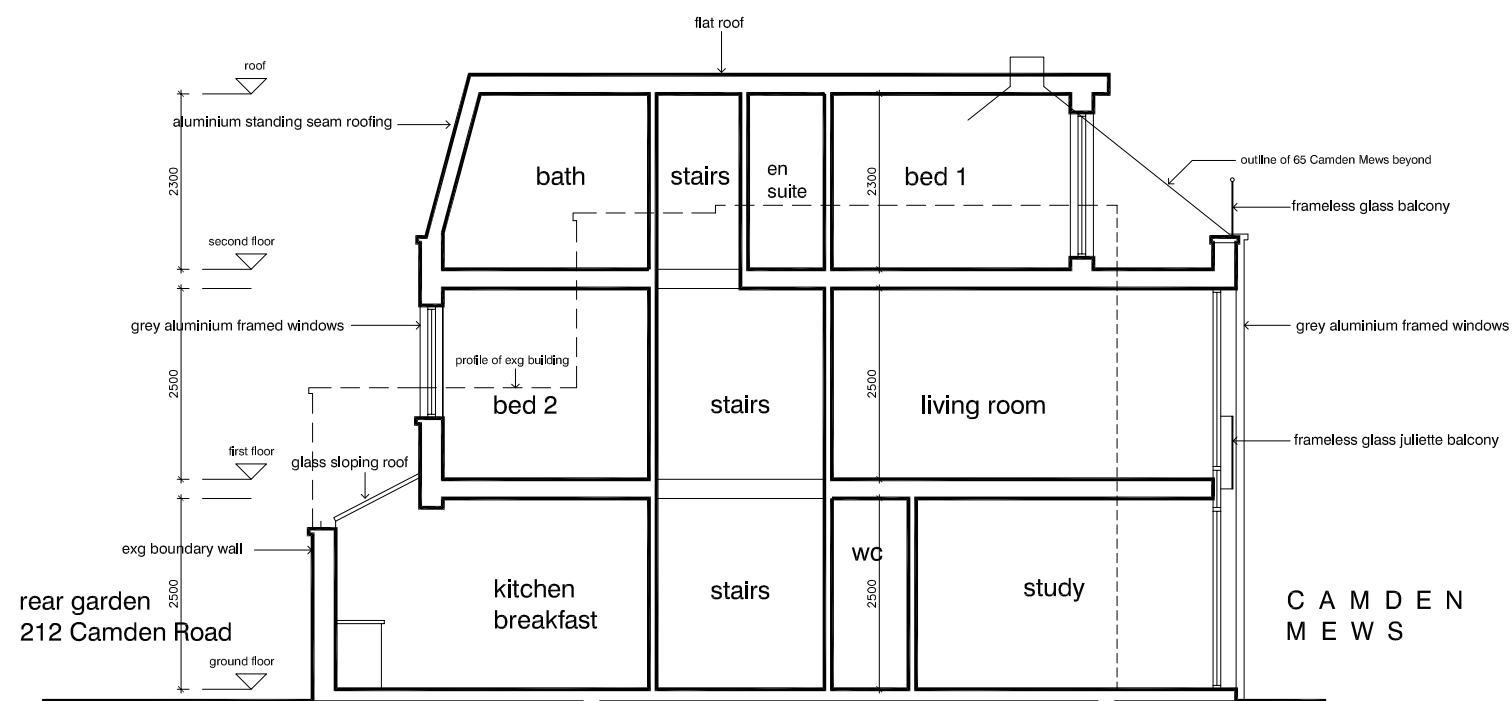

section AA as proposed

0 1 2 3 4 5 6 metres

scales 1:50 @ A1
1:100 @ A3

scale : 50 @ A1
1:100 @ A3

DVM ARCHITECTS		
<small>4a Murray Street . London . NW1 9RE Telephone 0207 485 2121 . Facsimile 0207 267 2527 e-mail: studio@dvmarch.com</small>		
Client Bill Stinson		
Project 61 Camden Mews London NW1		
Title Section AA as PROPOSED		
Scale 1:50	Date 28.03.15	Job No. 1881
Drawing No. 1881-08		Rev.

All dimensions are to be checked on site.
© This drawing is copyright and remains the property of David & Victoria Mercer at all times and may not be reproduced in part or whole without written consent.