


MATERIALS

- a white painted render
- b dutch bricks
- c grey slates
- d timber windows/ doors/ eaves

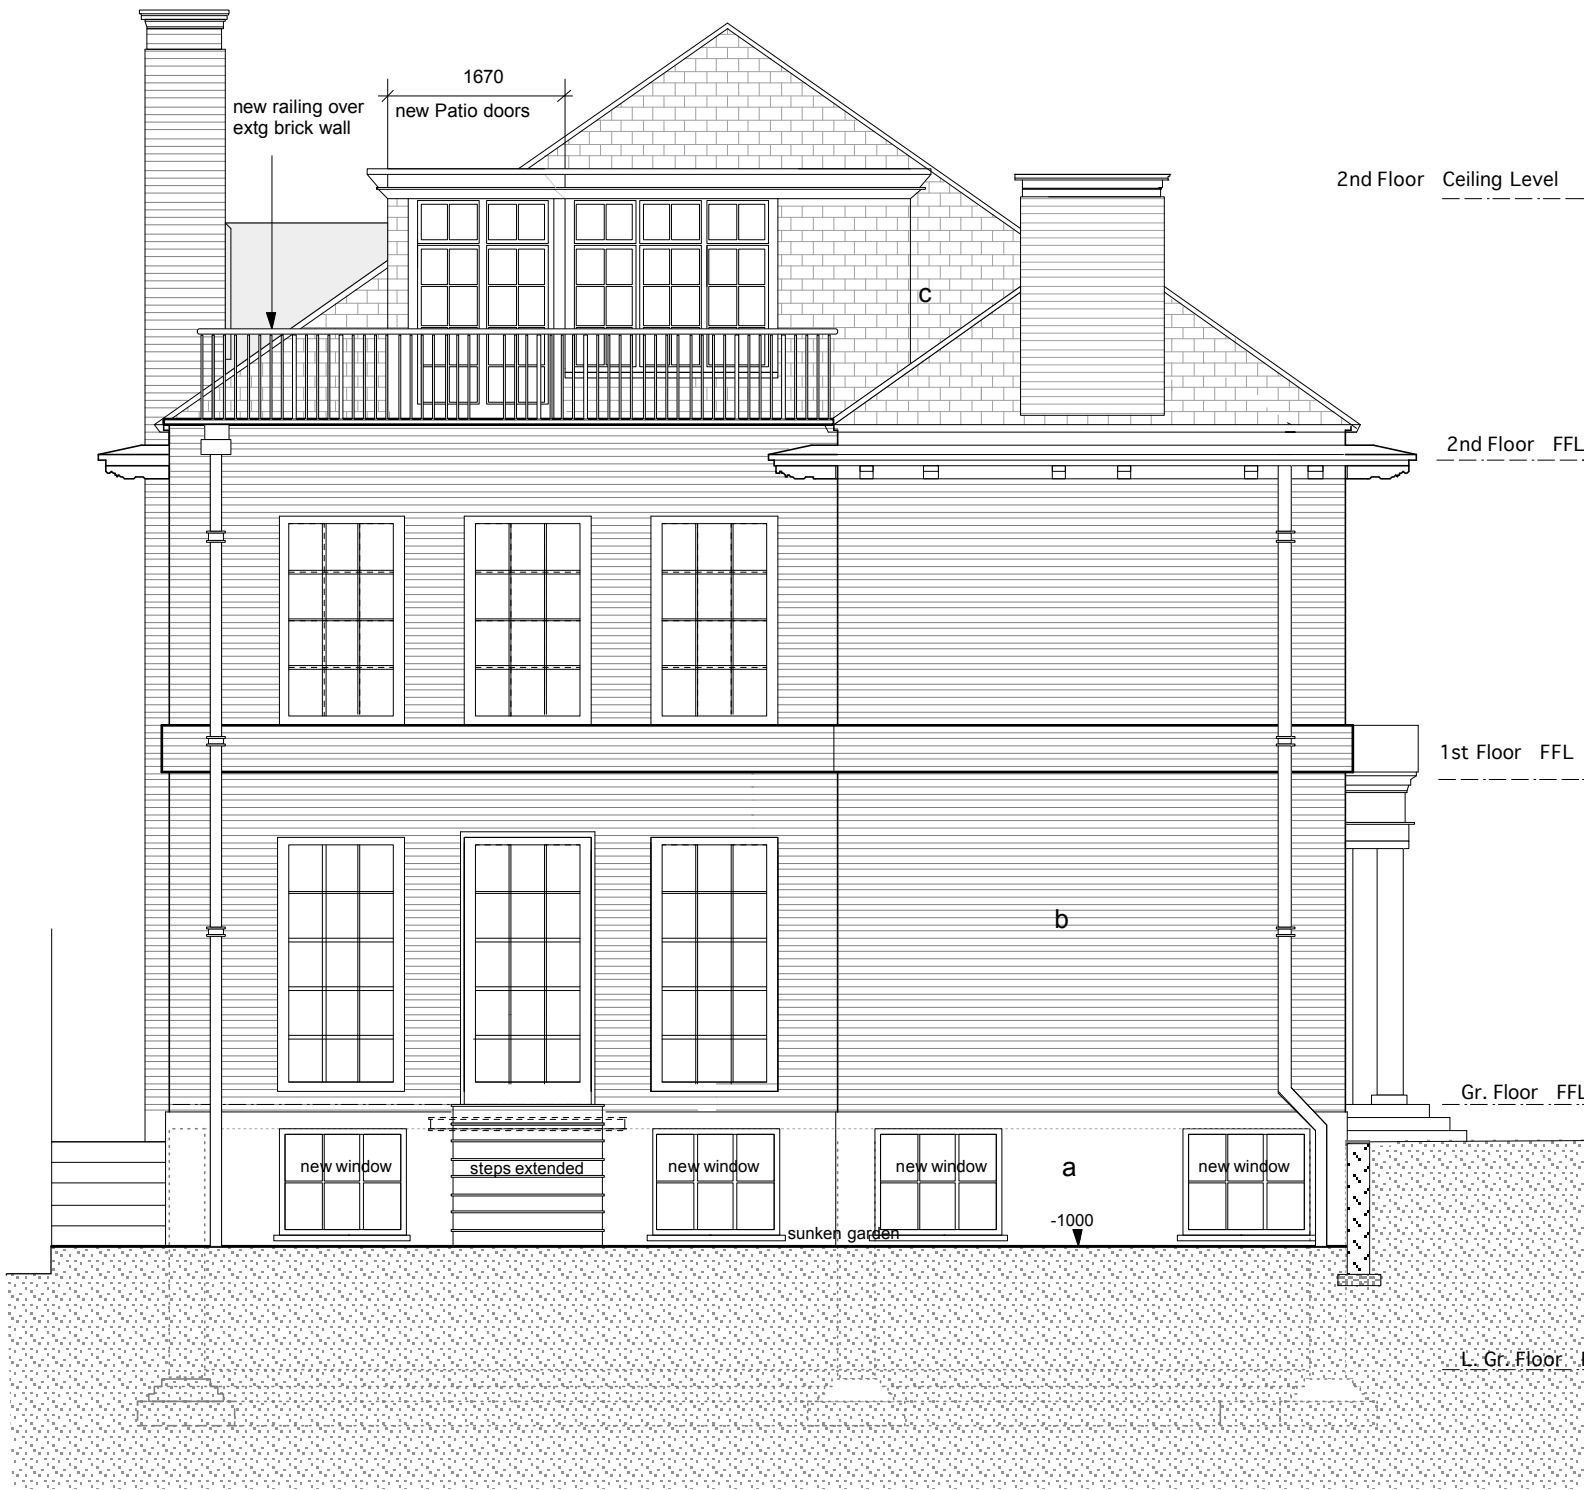

1	A	Side Elevation updated	13.12.14
No		revisions	date

- project title  
**The Dutch House**  
**77a Fitzjohn's Avenue, NW3 6NY**

- drawing title  
**proposed side elevation (S/E)**

- client  
**Dr & Mrs H. M. LIPMAN**

- scale  
 1 : 50 @ A3

date  
 July 2014

**drwg no : 1403 - 00 - 22**

**miltiadou design associates ltd**  
 27 Wyatt Road, Highbury, London N5 2JU  
 t: +44(0)20 7704 0299 & (0)7873 314 733  
 e: msmda@btinternet.com

- notes :
- \* all dimensions must be checked on site
  - \* inform miltiadou design of any discrepancies prior to construction.
  - \* the drawing and any details therein remain the copyright of miltiadou design associates ltd