

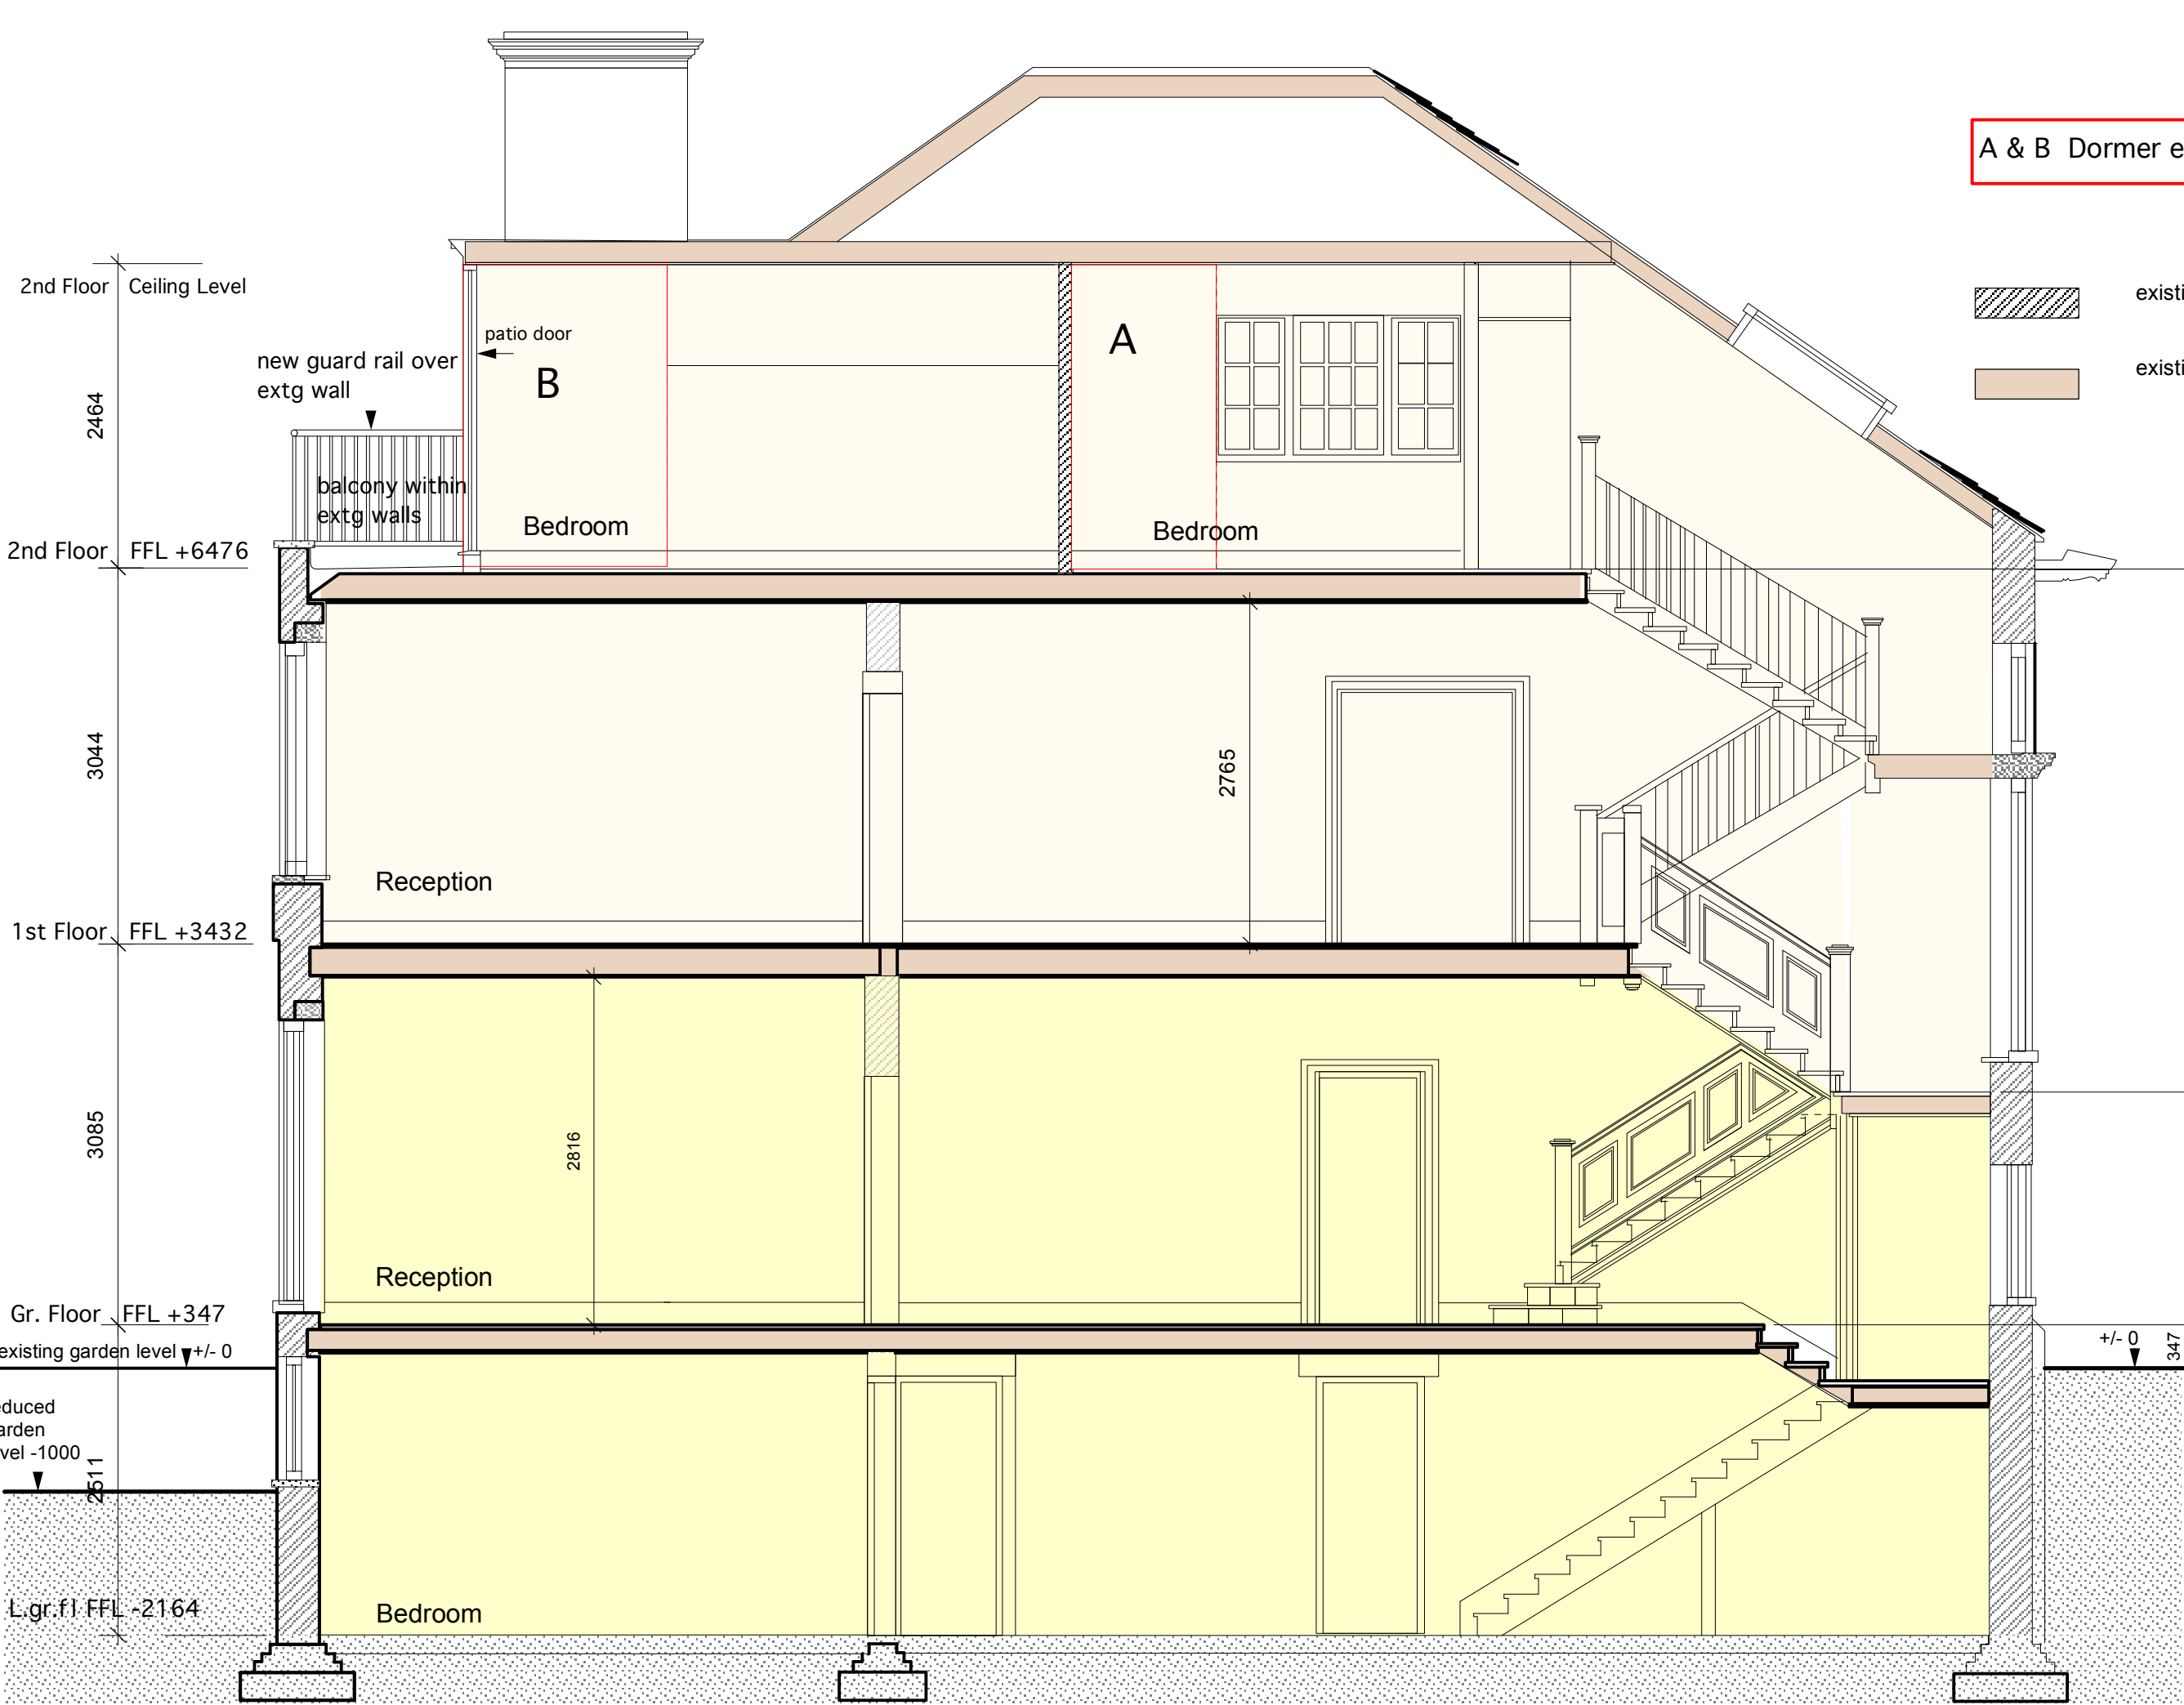


A & B Dormer enlargement

 existing brick walls
 existing timber structure



revisions	date

The Dutch House
 77a Fitzjohn's Avenue, NW3 6NY
 project title

Proposed Section a - a
 drawing title

Dr & Mrs H. M. LIPMAN
 client -

scale - 1:50 at A3 date Feb:10
 drg no - 1001 - 00 - 110

notes :
 all dimensions must be checked on site
 inform miltiadou design associates ltd
 of any discrepancies prior to construction.
 the drawing and any details therein
 remain the copyright of
 miltiadou design associates ltd