



01. Bicycle Store (A) - Section AA

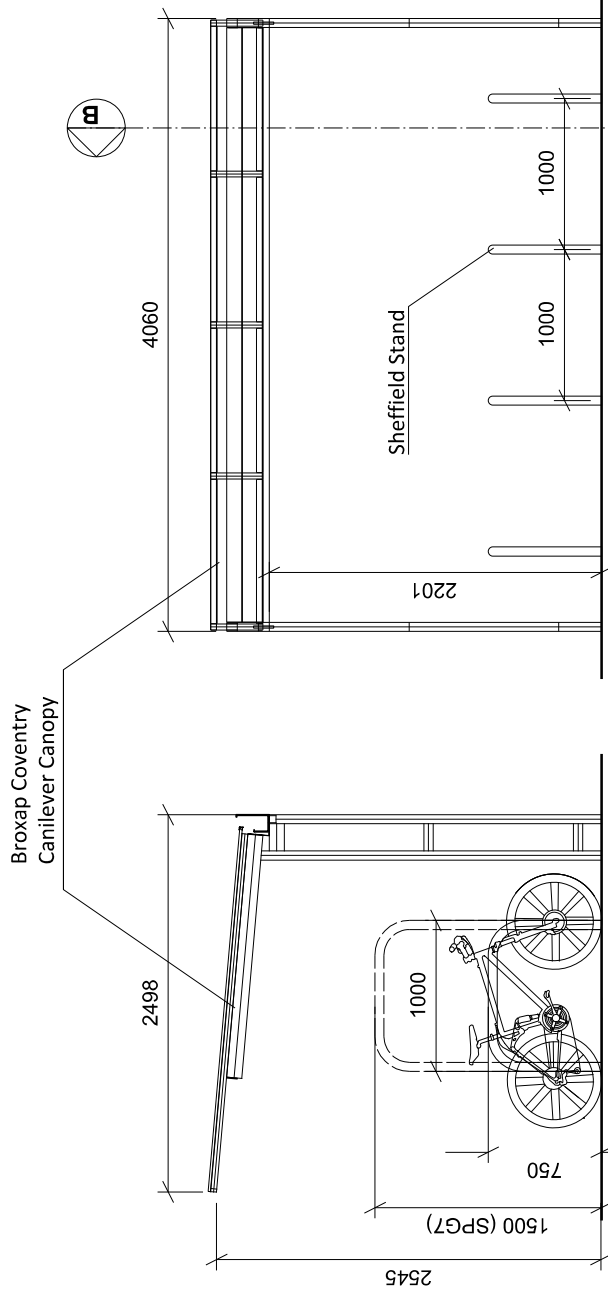


04. Bicycle Stand (B) - Elevation CC


03. Bicycle Stand (B) Section BB

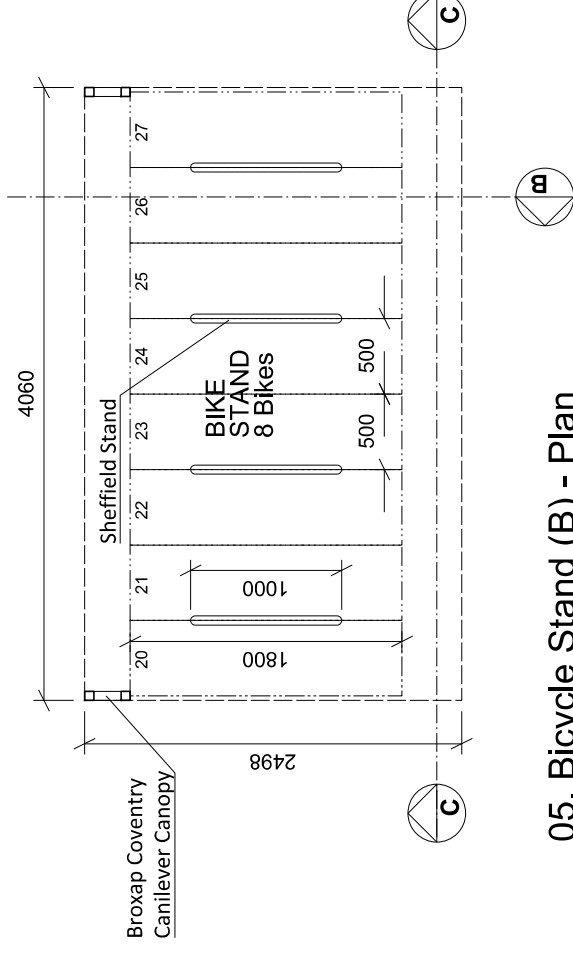

05. Bicycle Stand (B) - Plan

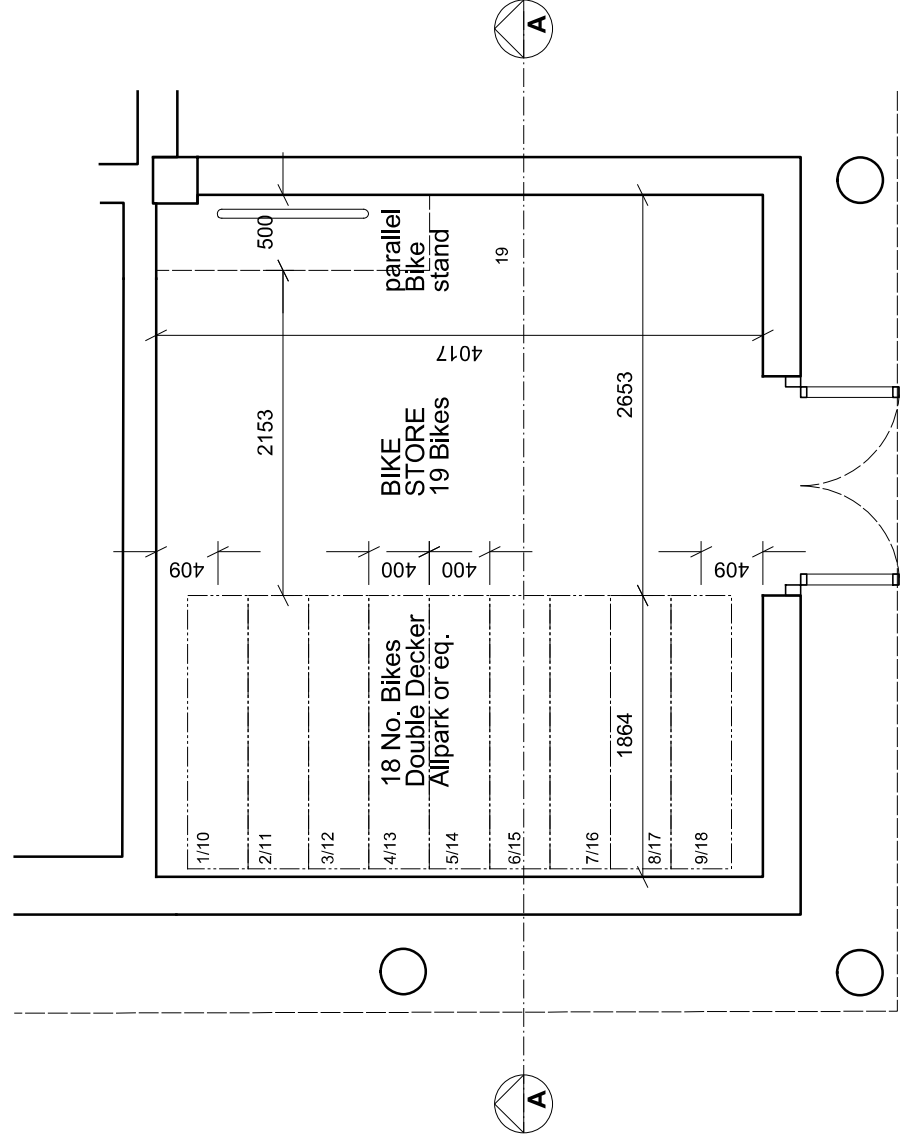

02. Bicycle Store (A) - Plan

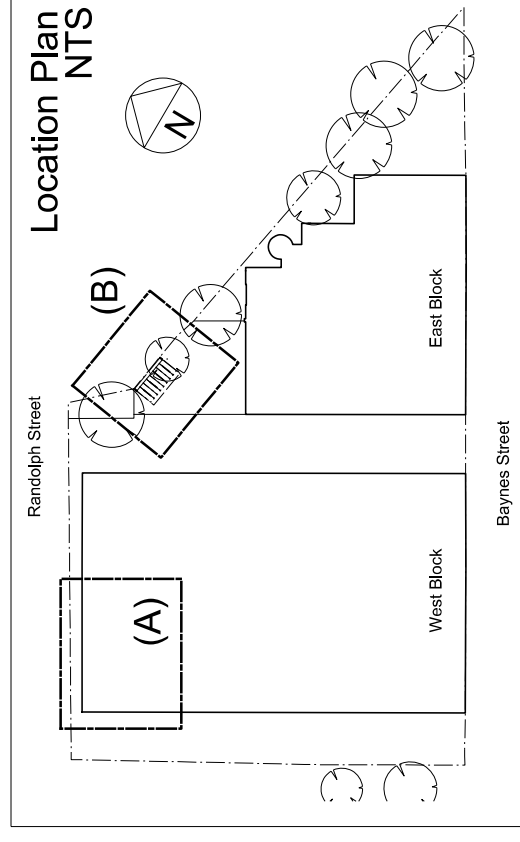

Key:

GENERAL NOTES:

Rev	Date	Description	By	Chk	App

Metropolitan Workshop LLP
 14-16 Cowcross Street, London EC1M 6DS
 Tel: 00 44 (0)20 7396 0216
 www.metworkshop.co.uk

Client:
 Bruges Place Investments Ltd

Project:
 Bruges Place
 London NW1

Title:
 Bicycle Storage and
 covered external Bicycle Stands

Scale: 1:50 @ A3
 Date: 14/05/2015
 Issue Status: Planning

Job No.	Status	Package	Drawing No.	Revision
1338	P	211	02	-