




**Proposed Westking Place Elevation**

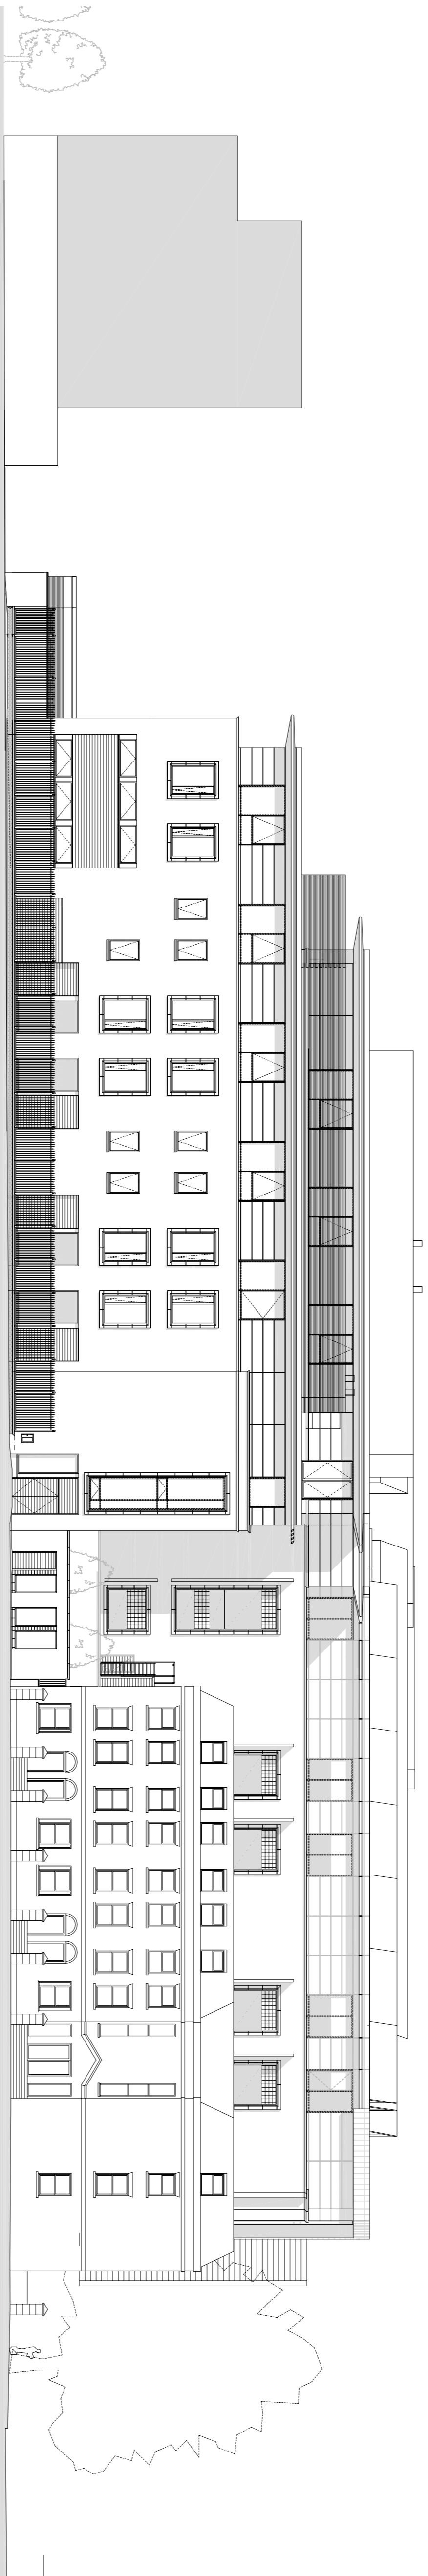

**Proposed Heathcote Street Elevation**

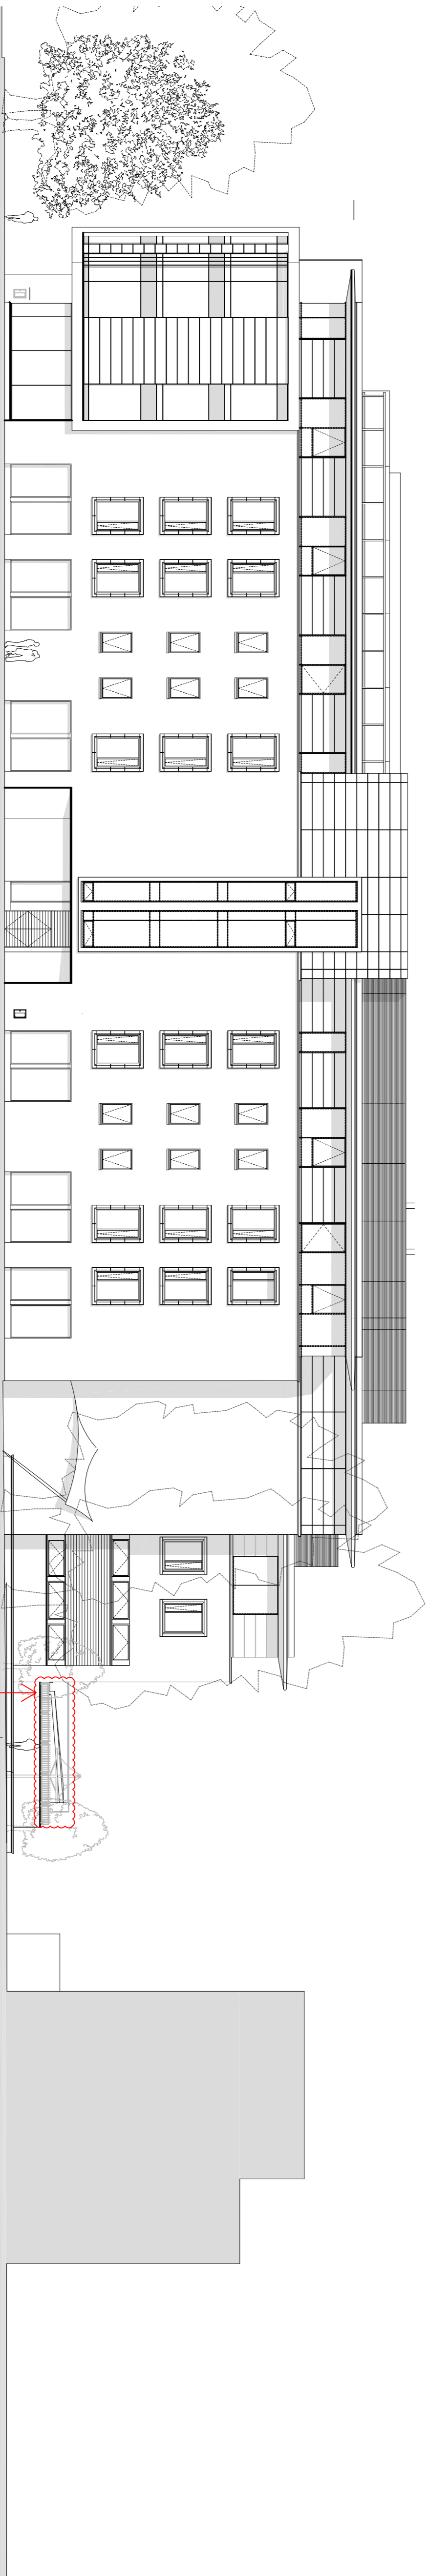

**Proposed Sidmouth Street Elevation**

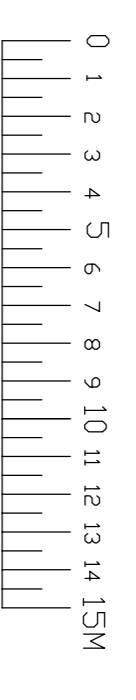

Scale: 1:200 @ A1 & 1:400 @ A3

<b>Frederick Gibberd Partnership</b> 117-121 Curtain Road London EC2A 3AD +44(0)20 7739 3400 +44(0)20 7739 3948 studio@gibberd.com www.gibberd.com		REV: P2 P3 P4	DESCRIPTION: Planer and railings extended Proposed Non-Architectural Amendments as Gibberd Railings retained to match existing	DATE: 28.01.15 09.03.15 2004.15	DRAWN: GR EC GR	AUTH: F F IF	REV: P2 P3 P4	DESCRIPTION: Planer and railings extended Proposed Non-Architectural Amendments as Gibberd Railings retained to match existing	DATE: 28.01.15 09.03.15 2004.15	DRAWN: GR EC GR	AUTH: F F IF	© Copyright of the information is vested in Frederick Gibberd Partnership. For the avoidance of doubt, all dimensions are measured to wall structure and not finishes unless otherwise stated.	<b>Gibberd</b> ARCHITECTURE MASTER PLANNING INTERIOR DESIGN LANDSCAPE	Client: Westminster Kingsway College Project: Kings Cross Extension Title: Proposed Context Elevations Project No: 2004 Drawing No: (PA) 025 Date: 09.12.14 Scale: 1:200@A1 & 1:400@A3 Status: Planning Drawn: GR Auth: IF
---	--	---------------------	---	------------------------------------------	--------------------------	-----------------------	---------------------	---	------------------------------------------	--------------------------	-----------------------	---	-----------------------------------------------------------------------------------	---