


Proposed Westking Place Elevation

Scale: 1:100 @ A1 & 1:200 @ A3

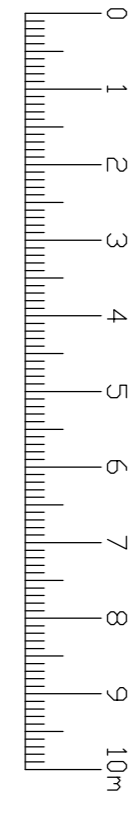

Frederick Gibberd Partnership 117-121 Curtain Road London EC2A 3AD +44(0)20 7739 3940 +44(0)20 7739 3946 studio@gibberd.com www.gibberd.com		REV: P2, P3, P4 DESCRIPTION: P2: Planes and railings amended; P3: Proposed Non-Architectural Amendments as Bubbled; P4: Railings changed to match existing	DATE: 28.01.15, 06.02.15, 20.04.15 DRAWN: GR, GR, GR AUTH: IF, IF, IF	REV: P2, P3, P4 DESCRIPTION: P2: Planes and railings amended; P3: Proposed Non-Architectural Amendments as Bubbled; P4: Railings changed to match existing	DATE: 28.01.15, 06.02.15, 20.04.15 DRAWN: GR, GR, GR AUTH: IF, IF, IF	© Copyright of the information is vested in Frederick Gibberd Partnership. For the avoidance of doubt, all dimensions are measured to wall structure and not finishes unless otherwise stated.	Gibberd ARCHITECTURE MASTER PLANNING INTERIOR DESIGN LANDSCAPE	Client: Westminster Kingsway College Project: Kings Cross Extension Title: Proposed Westking Elevation Project No: 2004 Drawing No: (PA) 026 Date: 16.12.14 Scale: 1:100@A1 Rec: P4 Status: PRELIMINARY
--	--	---	---	---	---	--	---	---