







Existing Sidmouth Street Elevation

Scale: 1:100 @ A1 & 1:200 @ A3

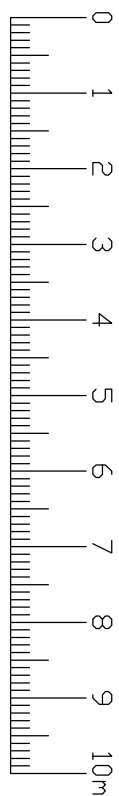

| | | | | | | | | | | | |
|--|--|--|--|---|--|---|--|--|--|--|--|
| <div><div> 117-121 Curtain Road London EC2A 3AD</div><div> +44(0)20 7739 3400</div><div> +44(0)20 7739 8948</div><div> studio@gibberd.com</div><div> www.gibberd.com</div></div> | | <div><div><div><div>REV</div><div>DESCRIPTION</div><div>DATE</div><div>DRAWN</div><div>AUTH</div></div><div><div>P2</div><div>Plaster and railings extended</div><div>28.01.15</div><div>GR</div><div>IF</div></div><div><div>P3</div><div>Proposed Non-Material Amendments as Bubbled</div><div>09.03.15</div><div>EFC</div><div>IF</div></div><div><div>P4</div><div>Railings changed to match existing</div><div>20.04.15</div><div>GR</div><div>IF</div></div></div></div> | | <div><div>REV</div><div>DESCRIPTION</div><div>DATE</div><div>DRAWN</div><div>AUTH</div></div> | | <div>© Copyright of the information is vested in Frederick Gibberd Partnership. For the avoidance of doubt, all dimensions are measured to wall structure and not inlines unless otherwise stated.</div> | | <div><div>ARCHITECTURE MASTER PLANNING INTERIOR DESIGN CONSERVATION LANDSCAPE</div><div>Gibberd</div></div> | | <div><div>Client: Westminster Kingsway College</div><div>Project: Kings Cross Extension</div><div>Title: Proposed St Edmund Street Elevation</div><div><div><div>Project No: 2004</div><div>Date: 09.12.14</div><div>Scale: 1:100@A1 & 1:200@A3</div><div>Rev: P4</div></div><div><div>Drawing No: (PA) 028</div><div>Status: Planning</div></div><div><div>Drawn: GR</div><div>Auth: IF</div></div></div></div> | |
|--|--|--|--|---|--|---|--|--|--|--|--|