


Existing Section AA

Scale: 1:100 @ A1 & 1:200 @ A3

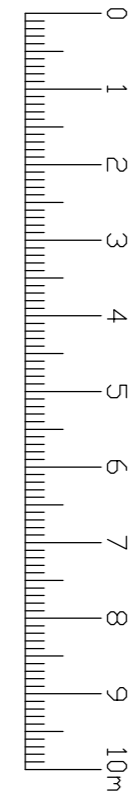

Frederick Gibberd Partnership 117-121 Curtain Road London EC2A 3AD +44(0)20 7739 3940 +44(0)20 7739 3946 studio@gibberd.com www.gibberd.com		REV: P2 DESCRIPTION: Proposed Non-Material Amendments as Rubbed DATE: 06.03.15 DRAWN: GR AUTH: IF	REV: P3 DESCRIPTION: Roller shutter door replaced with double doors to construction workshop railings changed to match existing DATE: 20.04.15 DRAWN: GR AUTH: IF	REV: P2 DESCRIPTION: Proposed Non-Material Amendments as Rubbed DATE: 06.03.15 DRAWN: GR AUTH: IF	REV: P3 DESCRIPTION: Roller shutter door replaced with double doors to construction workshop railings changed to match existing DATE: 20.04.15 DRAWN: GR AUTH: IF	© Copyright of the information is vested in Frederick Gibberd Partnership. For the avoidance of doubt, all dimensions are measured to wall structure and not finishes unless otherwise stated.	Gibberd ARCHITECTURE MASTER PLANNING INTERIOR DESIGN LANDSCAPE	Client: Westminster Kingsway College Project: Kings Cross Extension Title: Proposed Section AA Project No: 2004 Drawing No: (PA) 029 Date: 09.12.14 Scale: 1:100@A1 & 1:200@A3 Series: Planning Drawn: GR Auth: IF Status: Planning	Rev: P3 Series: Planning
---	--	---	---	---	---	---	-----------------------------------------------------------------------------------	---	-----------------------------