

FALKLAND ROAD



NOTES.


File ref: 1099 - BA - Plans 10.pln

Please note that all dimensions must be checked on site and not scaled off this drawing.

Planning Consent: Until planning consent has been granted and all conditions contained in that consent complied with, no building works whatsoever should be undertaken. Any building works started beforehand are entirely at Client's own risk.

Building Regulations (Notice of Passing of Plans) Until unconditional approval of plans has been issued by Building control (The Council's District Surveyors Service), all works undertaken beforehand are entirely at Client's own risk. District Surveyors frequently require amendments to submitted plans, and any such changes or changes arising from different presumed site conditions, can radically affect building procedures.

Therefore we do not recommend that any works at all are started before obtaining both planning & unconditional Notice of Passing of Plans.

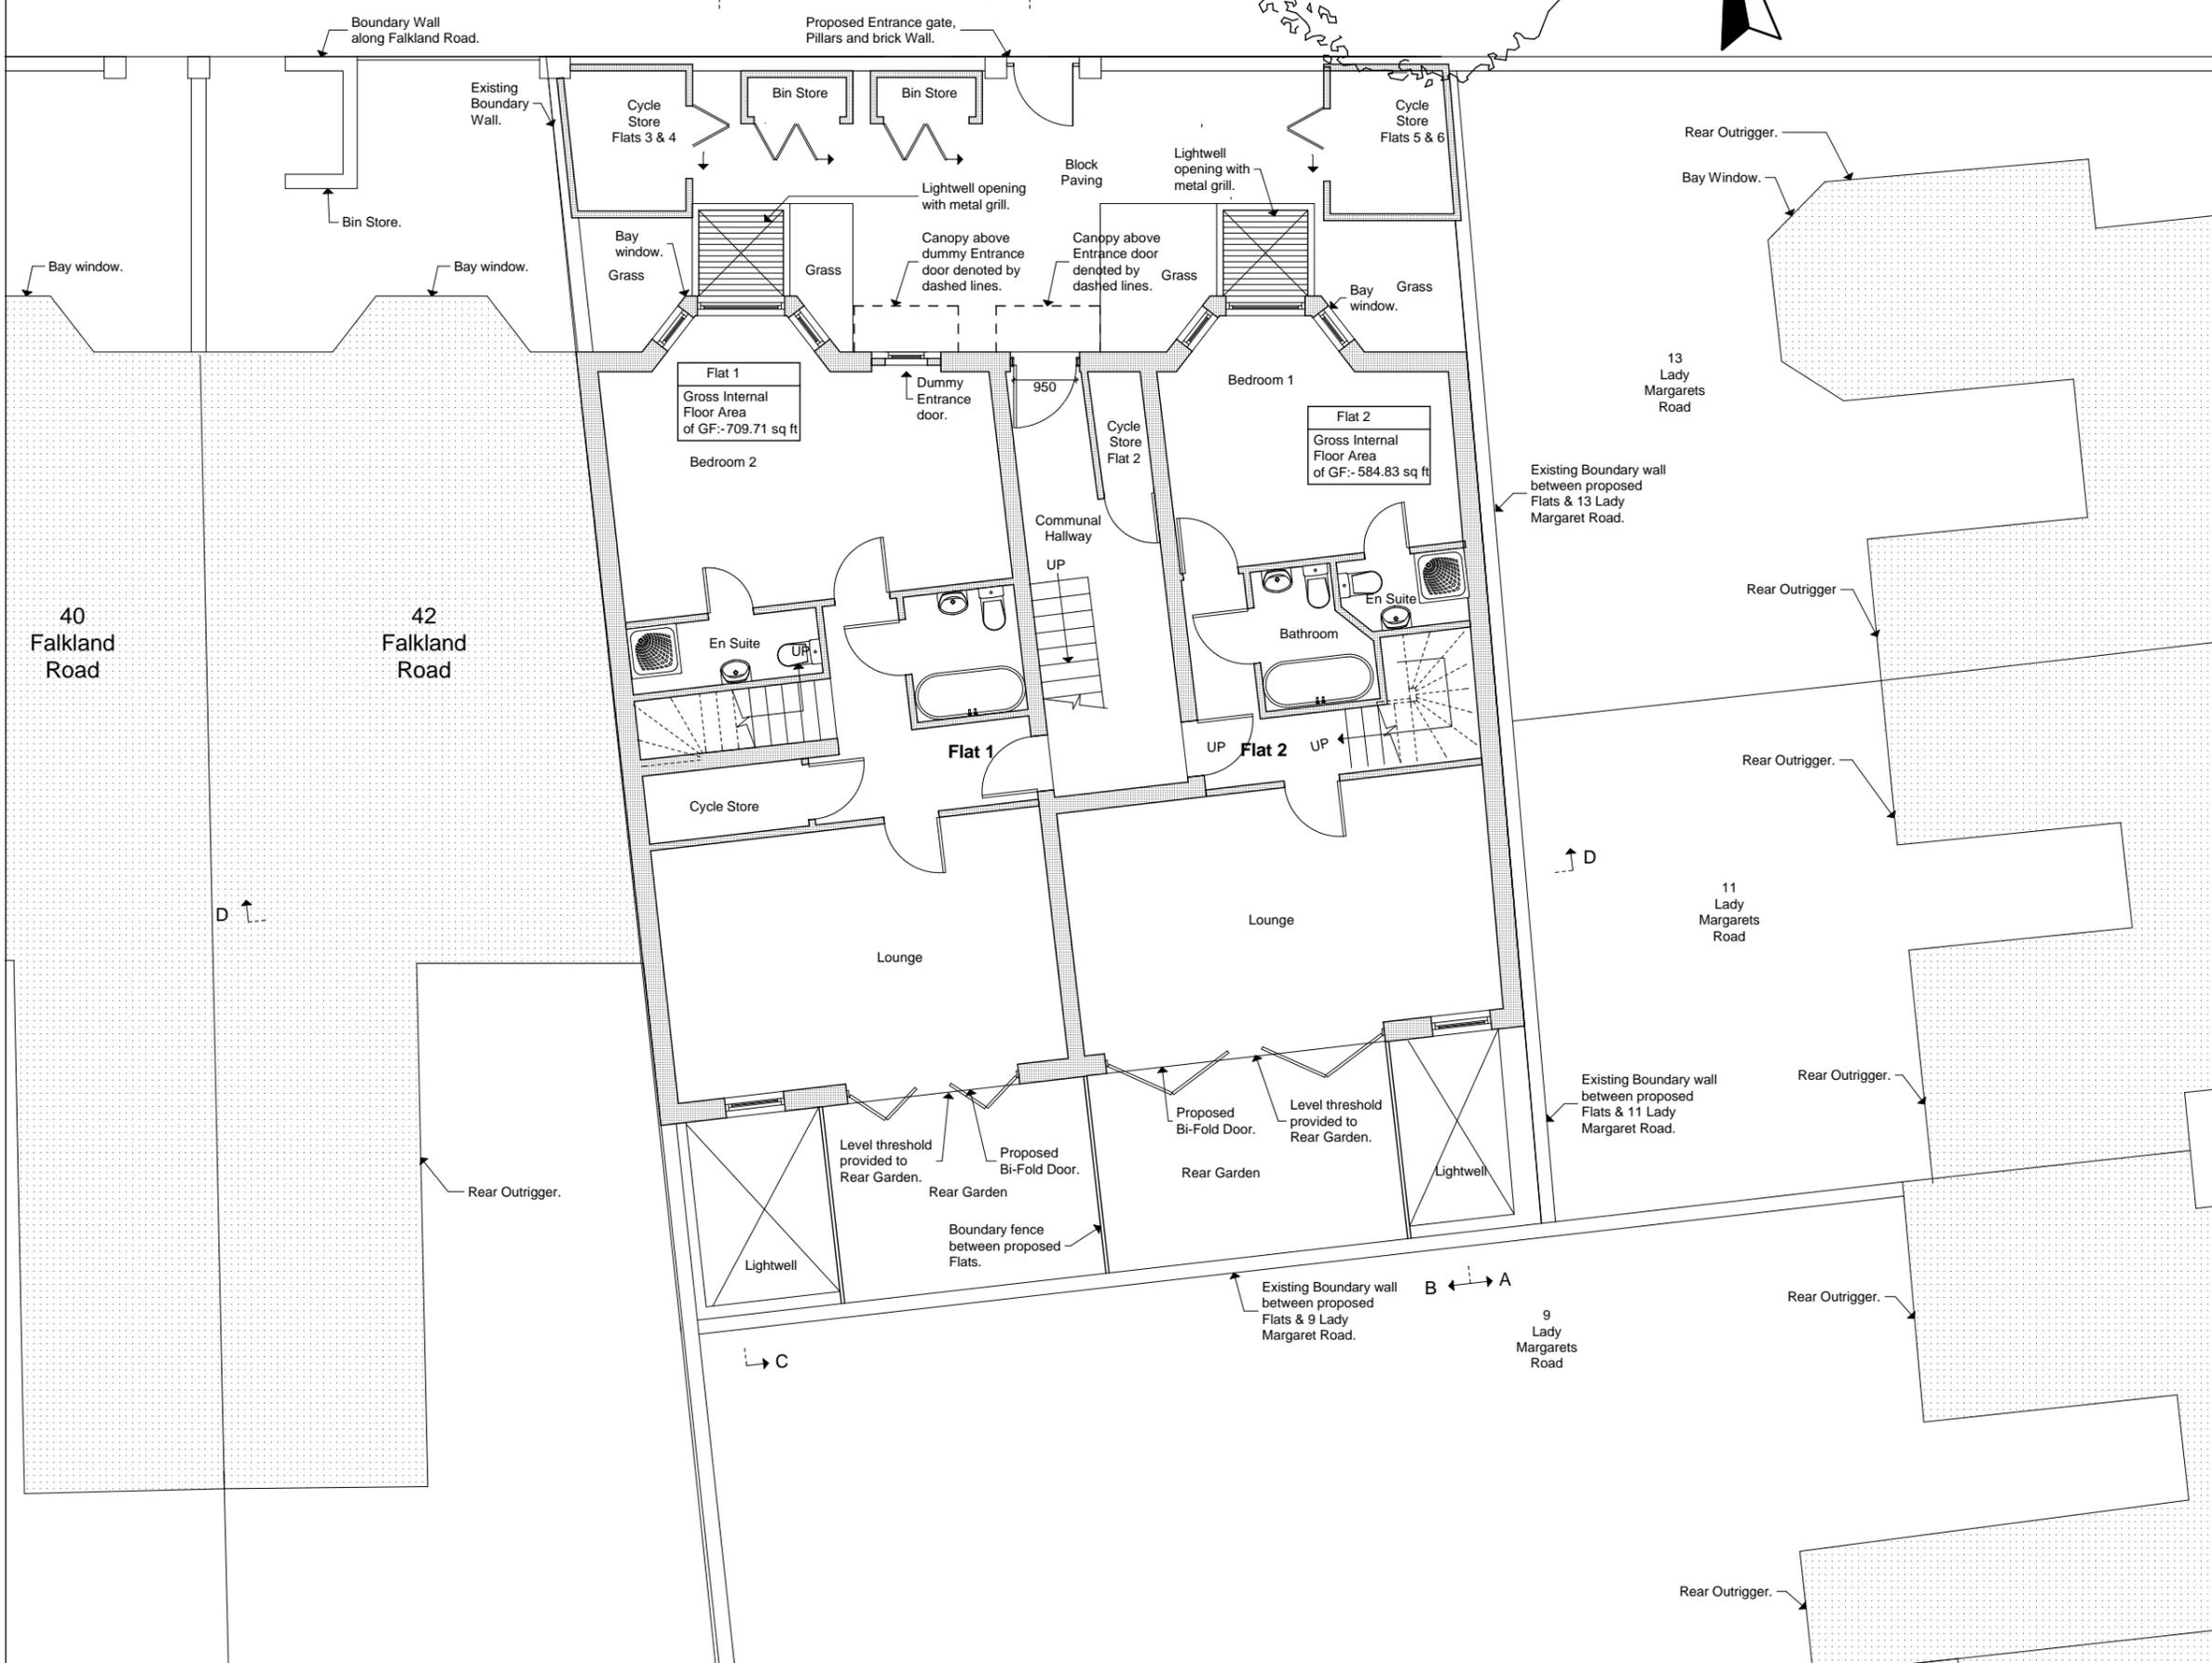

| | |
|----------------|--|
| Preliminary | |
| Planning | |
| Building Regs. | |
| Tender | |
| Construction | |
| As-built | |

| Rev. | Date | Revision |
|------|----------|--------------------|
| A | 23-12-14 | Design amendments. |
| B | 27-03-15 | Design amendments. |

© Copyright



Scholar's House, Shotton Brook Office Park, Timothy's Bridge Road, Stratford-upon-Avon, Warwickshire, CV37 9NR. Tel: 01789 294 560. donald@ds-architects.demon.co.uk

| | |
|---------|---------------------------------|
| Client | Zadah Developments Ltd |
| Project | Land Adjoining 42 Falkland Road |

| | |
|---------------|------------------|
| Drawing Title | Proposed GF Plan |
|---------------|------------------|

| | | | |
|-------|-------|--------------|----|
| Scale | 1:100 | Drawing Size | A3 |
|-------|-------|--------------|----|

| | |
|------|-------------|
| Date | August 2014 |
|------|-------------|

| | | | |
|---------------|-------------|------|---|
| Reference No. | 1099-BA-108 | Rev. | B |
|---------------|-------------|------|---|