


AC Hidden behind Parapet

ARLINGTON ROAD

SIGNMAKERS YARD

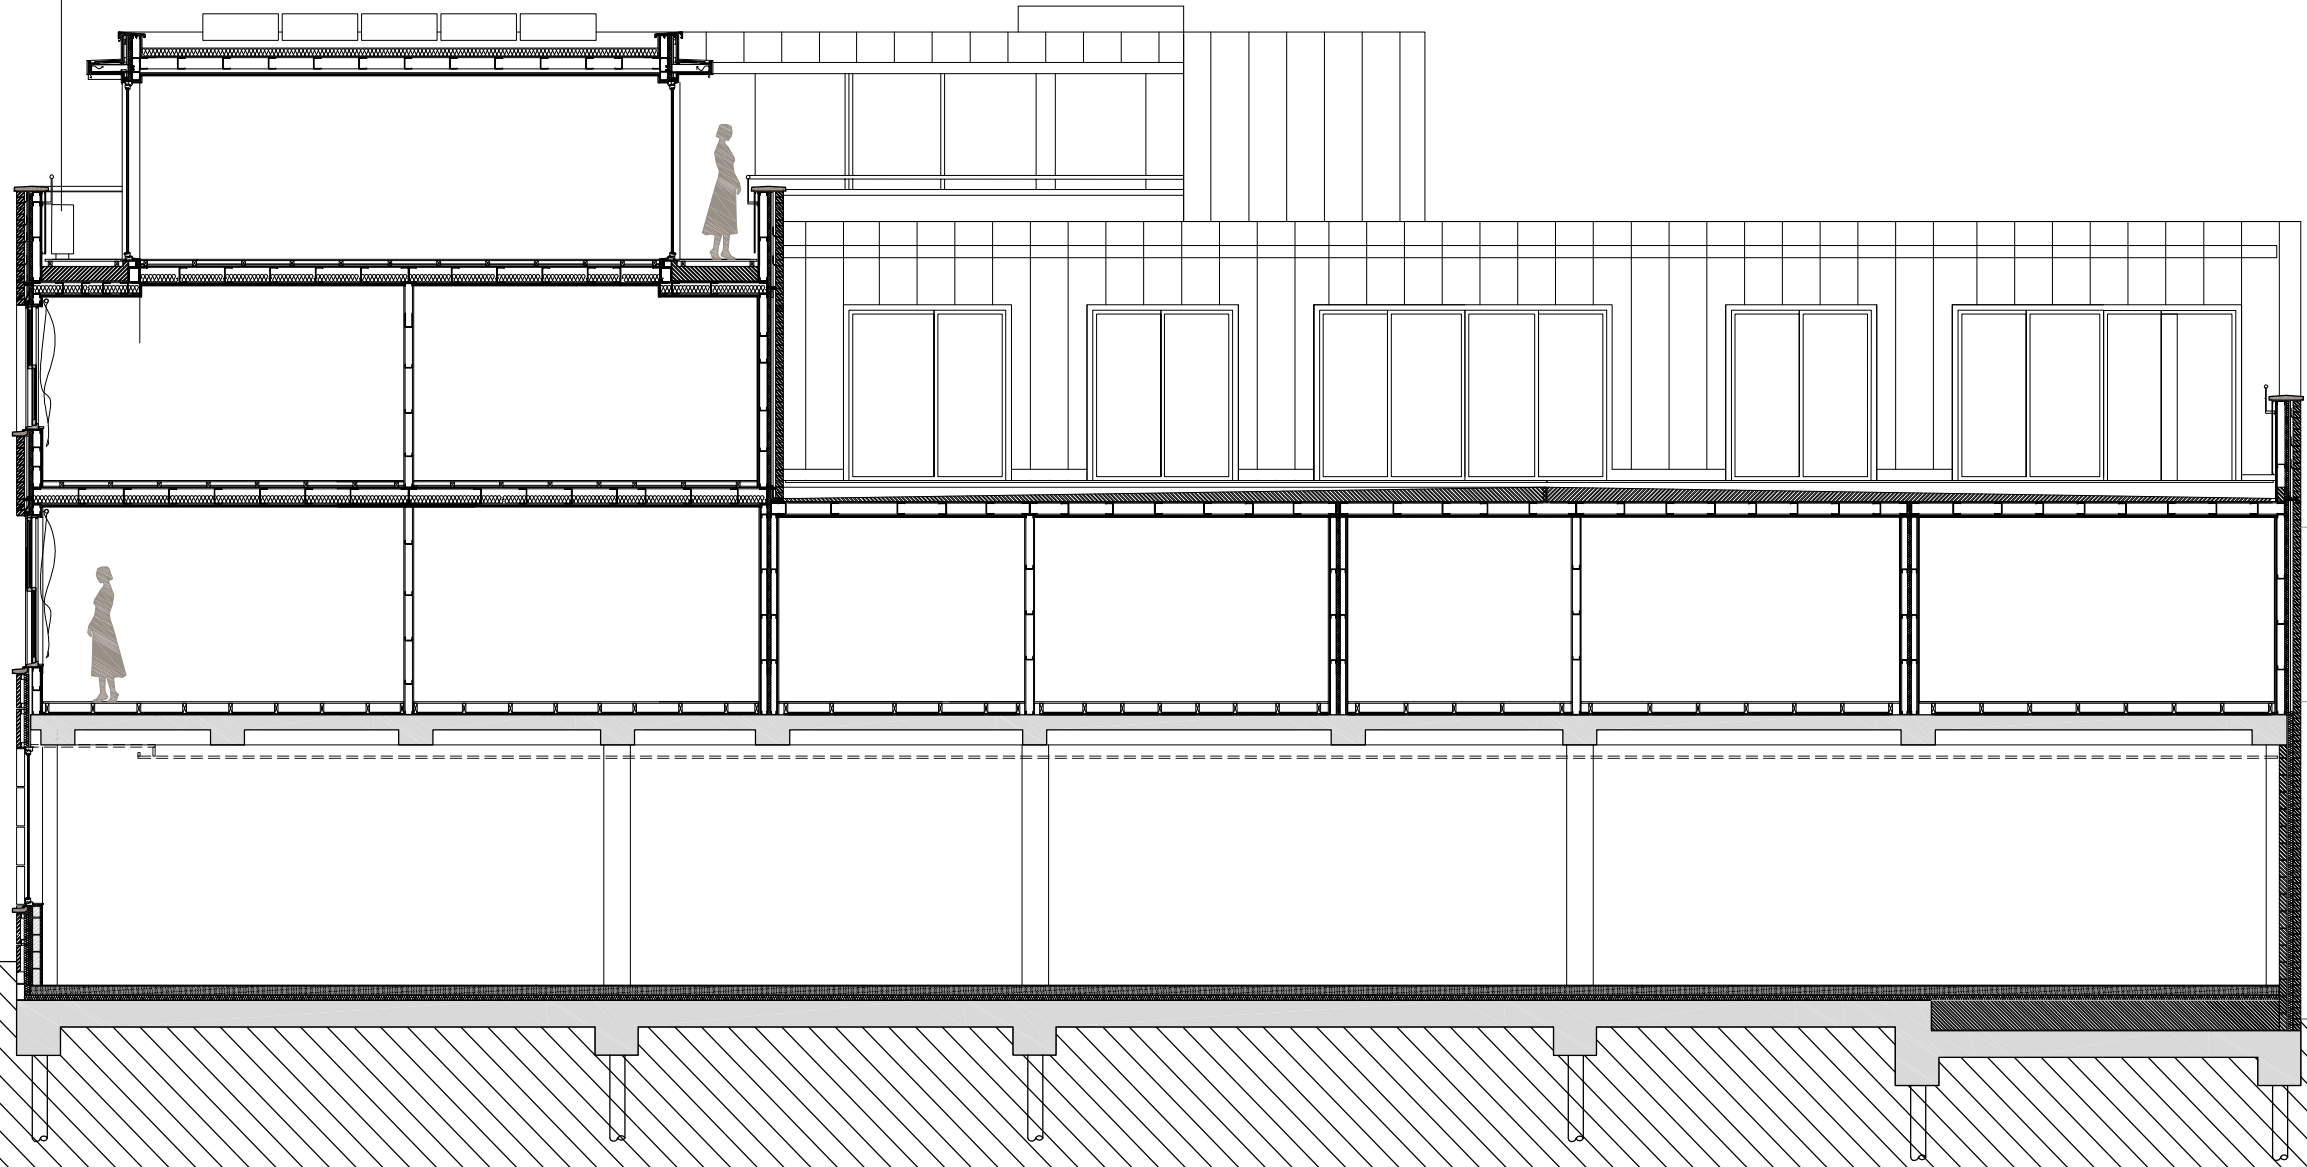


NOTES:

This drawing is the property of DunnettCraven Ltd, and they reserve the copyright. The drawing is issued on the condition that it is not copied, reproduced, retained or disclosed, in whole or part, to any unauthorised person without the consent from DunnettCraven Ltd. Figures and dimensions are to be taken in preference to those scaled.
The contractor is to verify all dimensions and conditions on site.

REVISIONS

No.	Description

SCALE - 1:100@A3

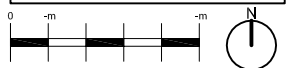

Project: Arlington Road and Delancey Street

Client: Arlington Road, (Camden) LLP

Title: SECTION AA

Drawing Number: DEJ002 ASA (21) 005

Date: 12/10/2011 Drawn by: MAC Approved by: JC

dc DunnettCraven Ltd
 Unit 512, Highgate Studios 53-79
 Highgate Road,
 LONDON N6 5TL
 Tel: +44 (0)207 294 9200
 Fax: +44 (0)207 294 9222
 e-mail: info@dunnettcraven.com
 DunnettCraven