



Plant located at roof level. Refer to "Environmental noise survey & plant noise assessment report", as attached submitted report.

New parapet wall with tile and brick on edge detail to copy existing.

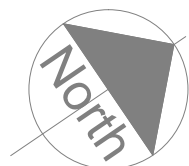

VISUAL SCALE 1:200 @ A3

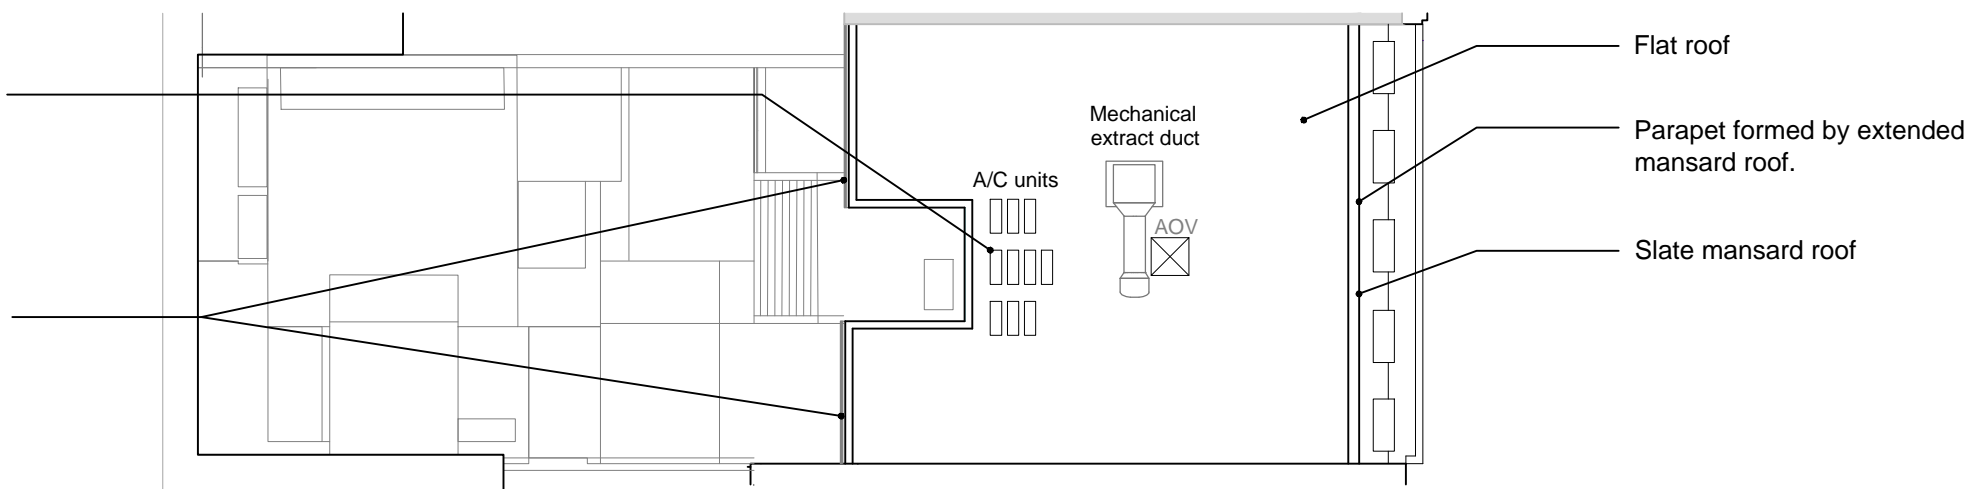