

Plant located at roof level


Single ply flat roof

New parapet wall with tile and brick on edge detail to copy existing.

Dormer windows within 75° pitch mansard roof

Mansard roof set back from front facade

Parapet wall with stone copings to match neighbouring properties.  
Stone ornate pillars between openings similar to neighbouring properties.

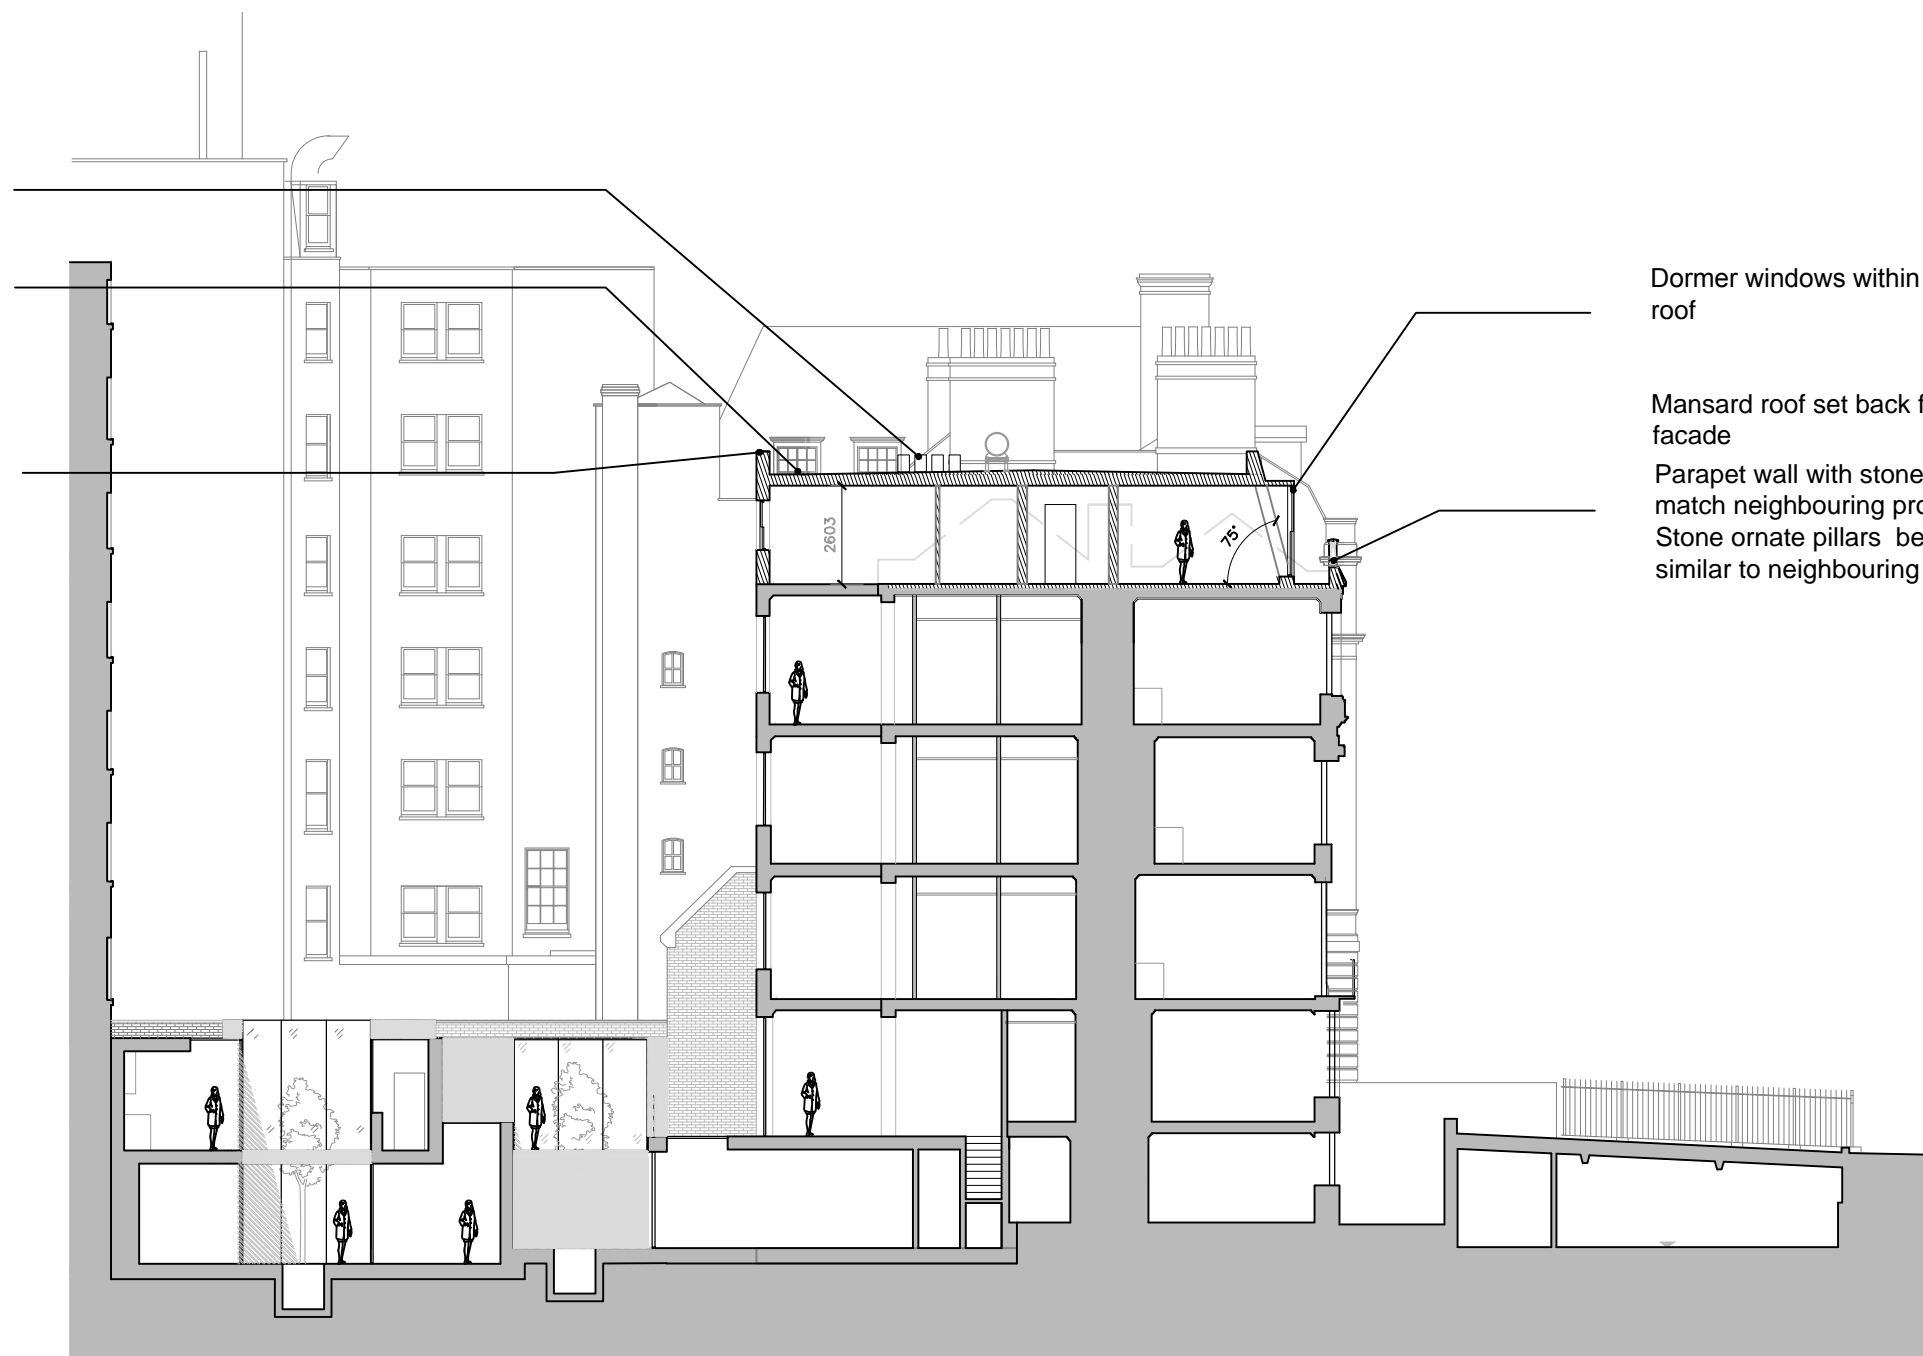

PROPOSED SECTION A-A

64 LINCOLN'S INN FIELD, LONDON, WC2A 3JX

PROPOSED SECTION

3654-PL-310A



VISUAL SCALE 1:200 @ A3



James Taylor Construction