



NOTES:  
 ALL DIMENSIONS TO BE CHECK ON SITE AND ANY INCONSISTENCIES MUST BE REPORTED BACK TO KS DESIGN. ALL STRUCTURAL INFORMATION TO BE TAKEN FROM STRUCTURAL ENGINEER'S DRAWINGS. THIS DRAWING IS PROTECTED UNDER COPYRIGHT AND SHALL NOT BE COPIED OR REPRODUCED IN PART OR WHOLE WITHOUT PRIOR EXPRESSED PERMISSION FROM KS DESIGN.

# Planning

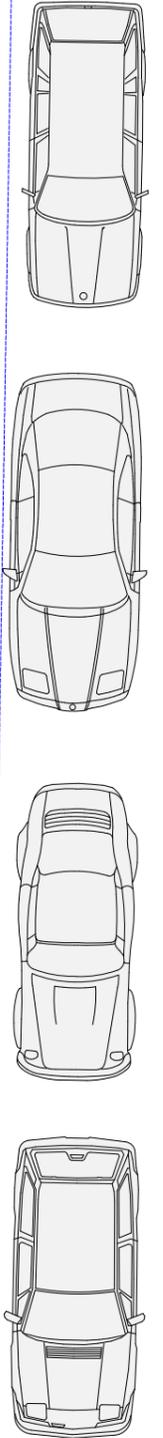

LAWFORD ROAD

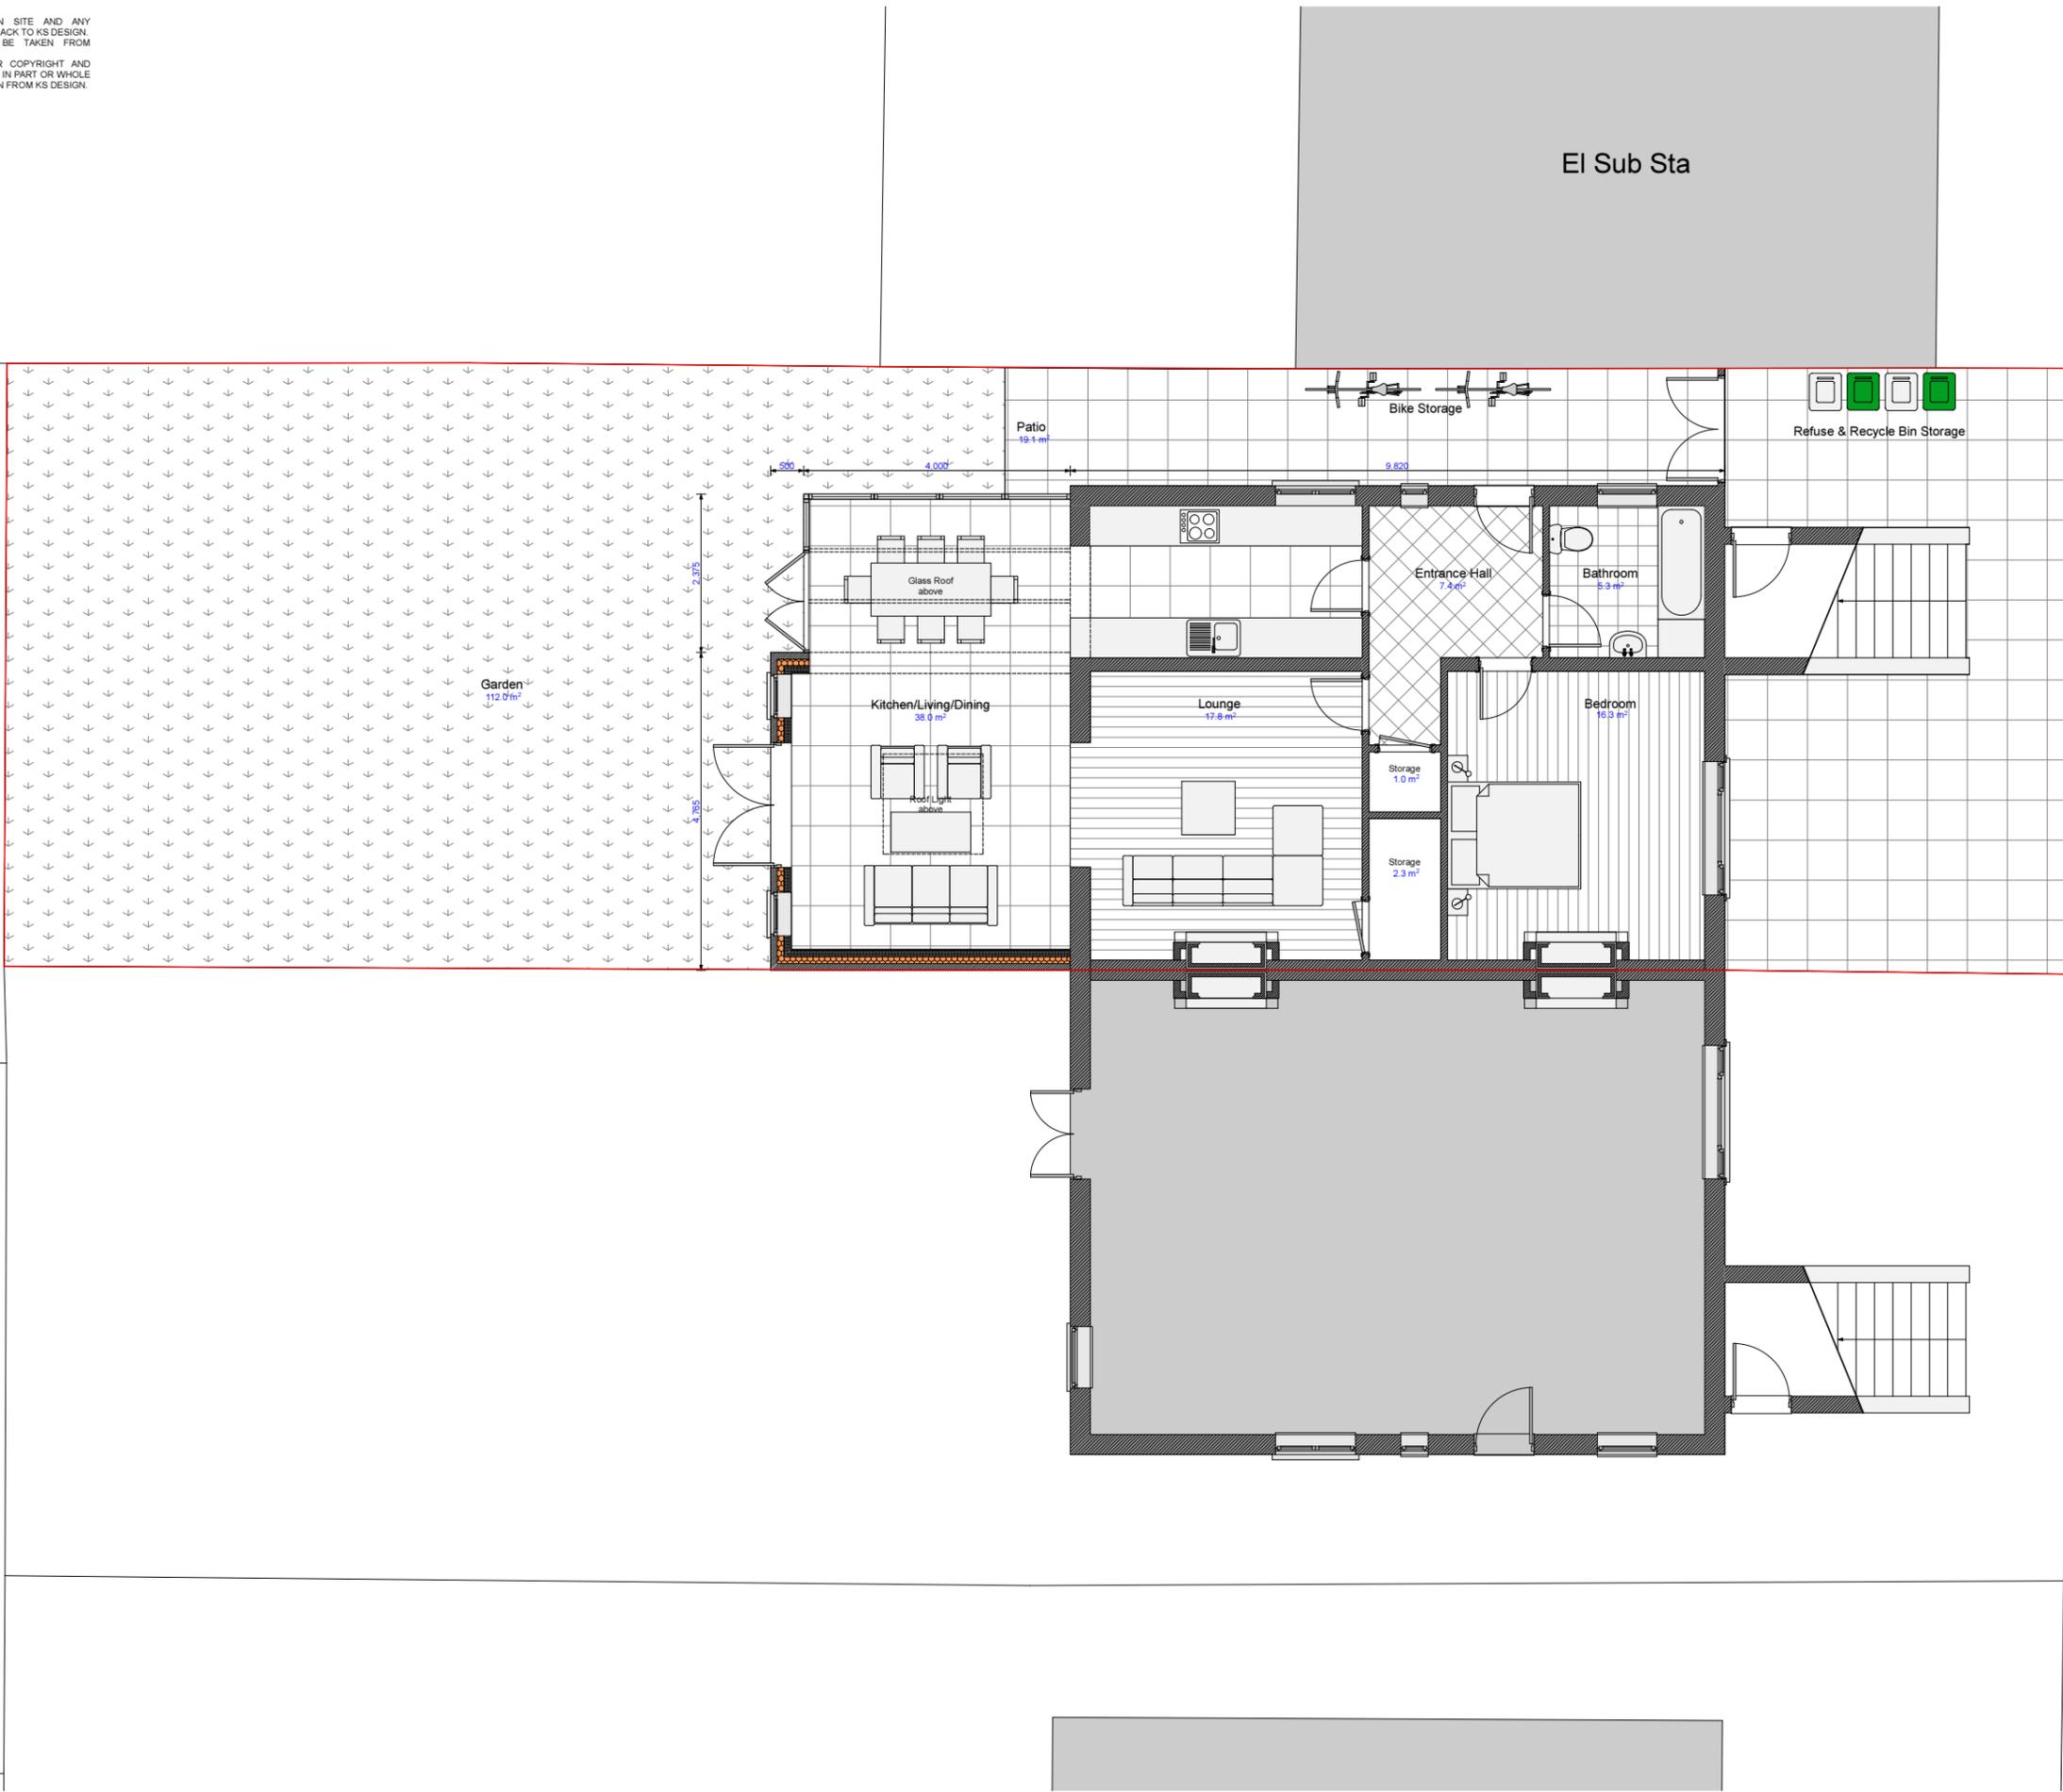