




A-A Section
1:50 @ A1

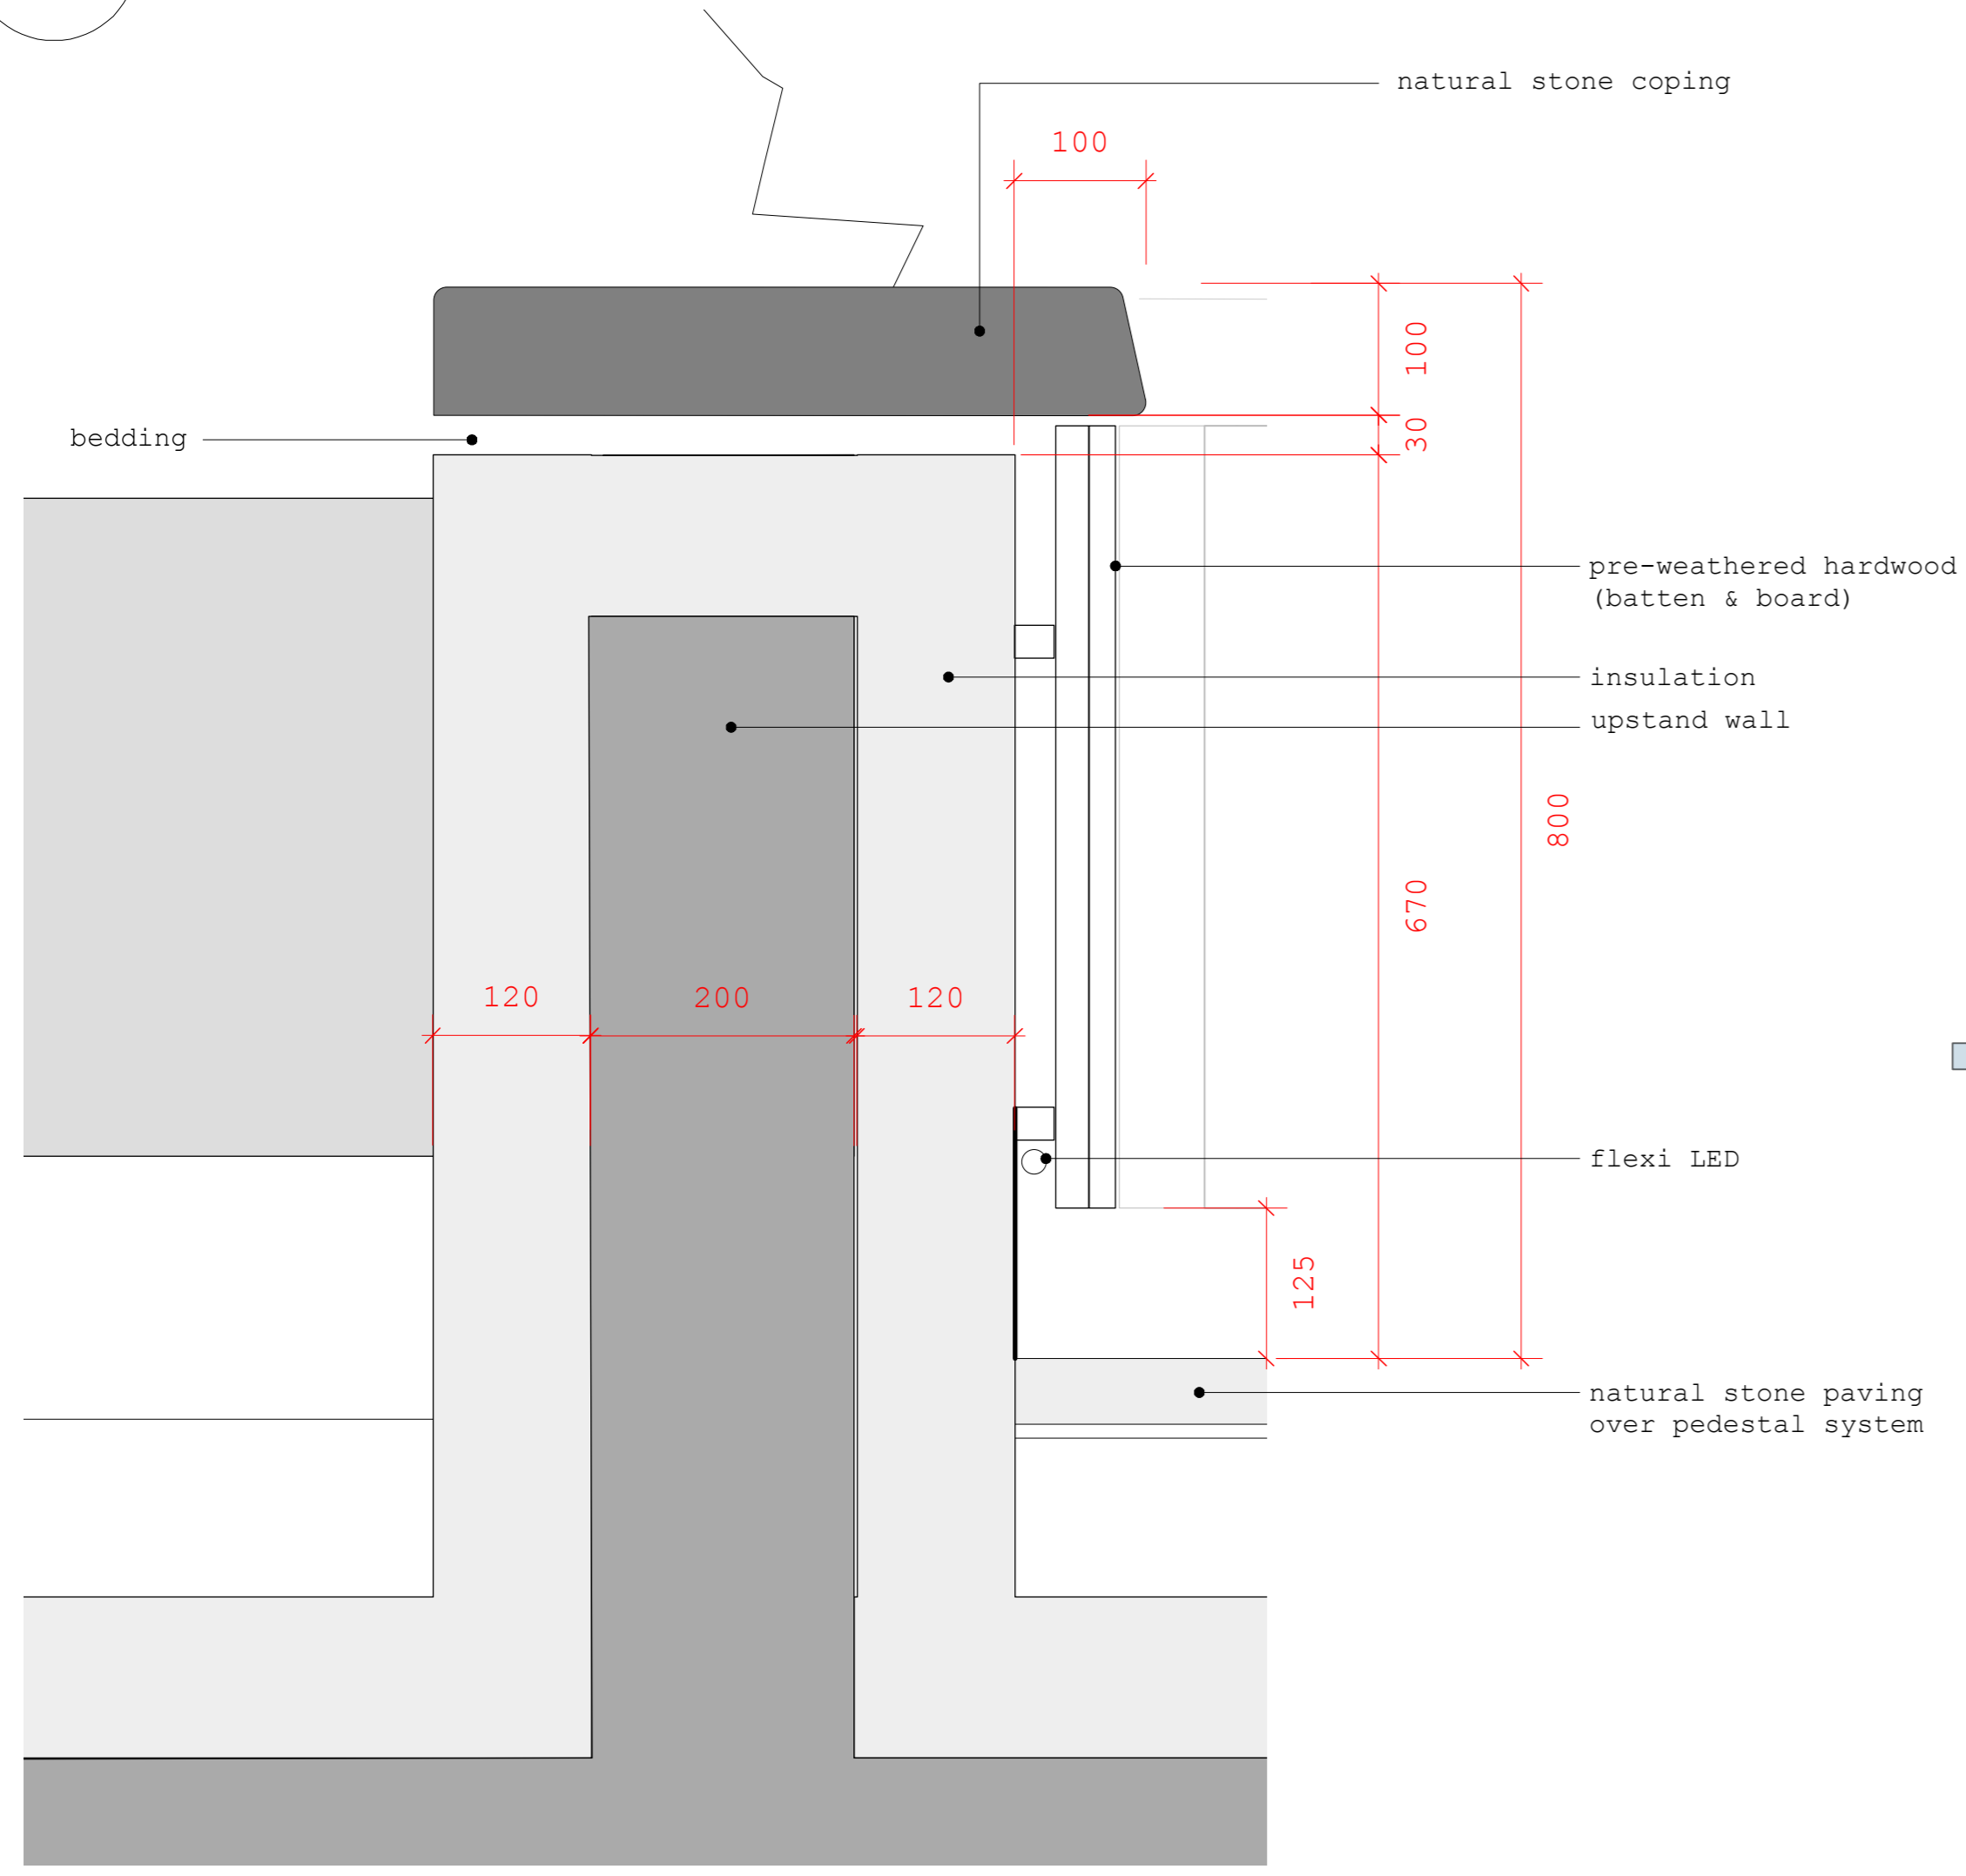

100 Detail (Upstand & Facings)
1:5 @ A1

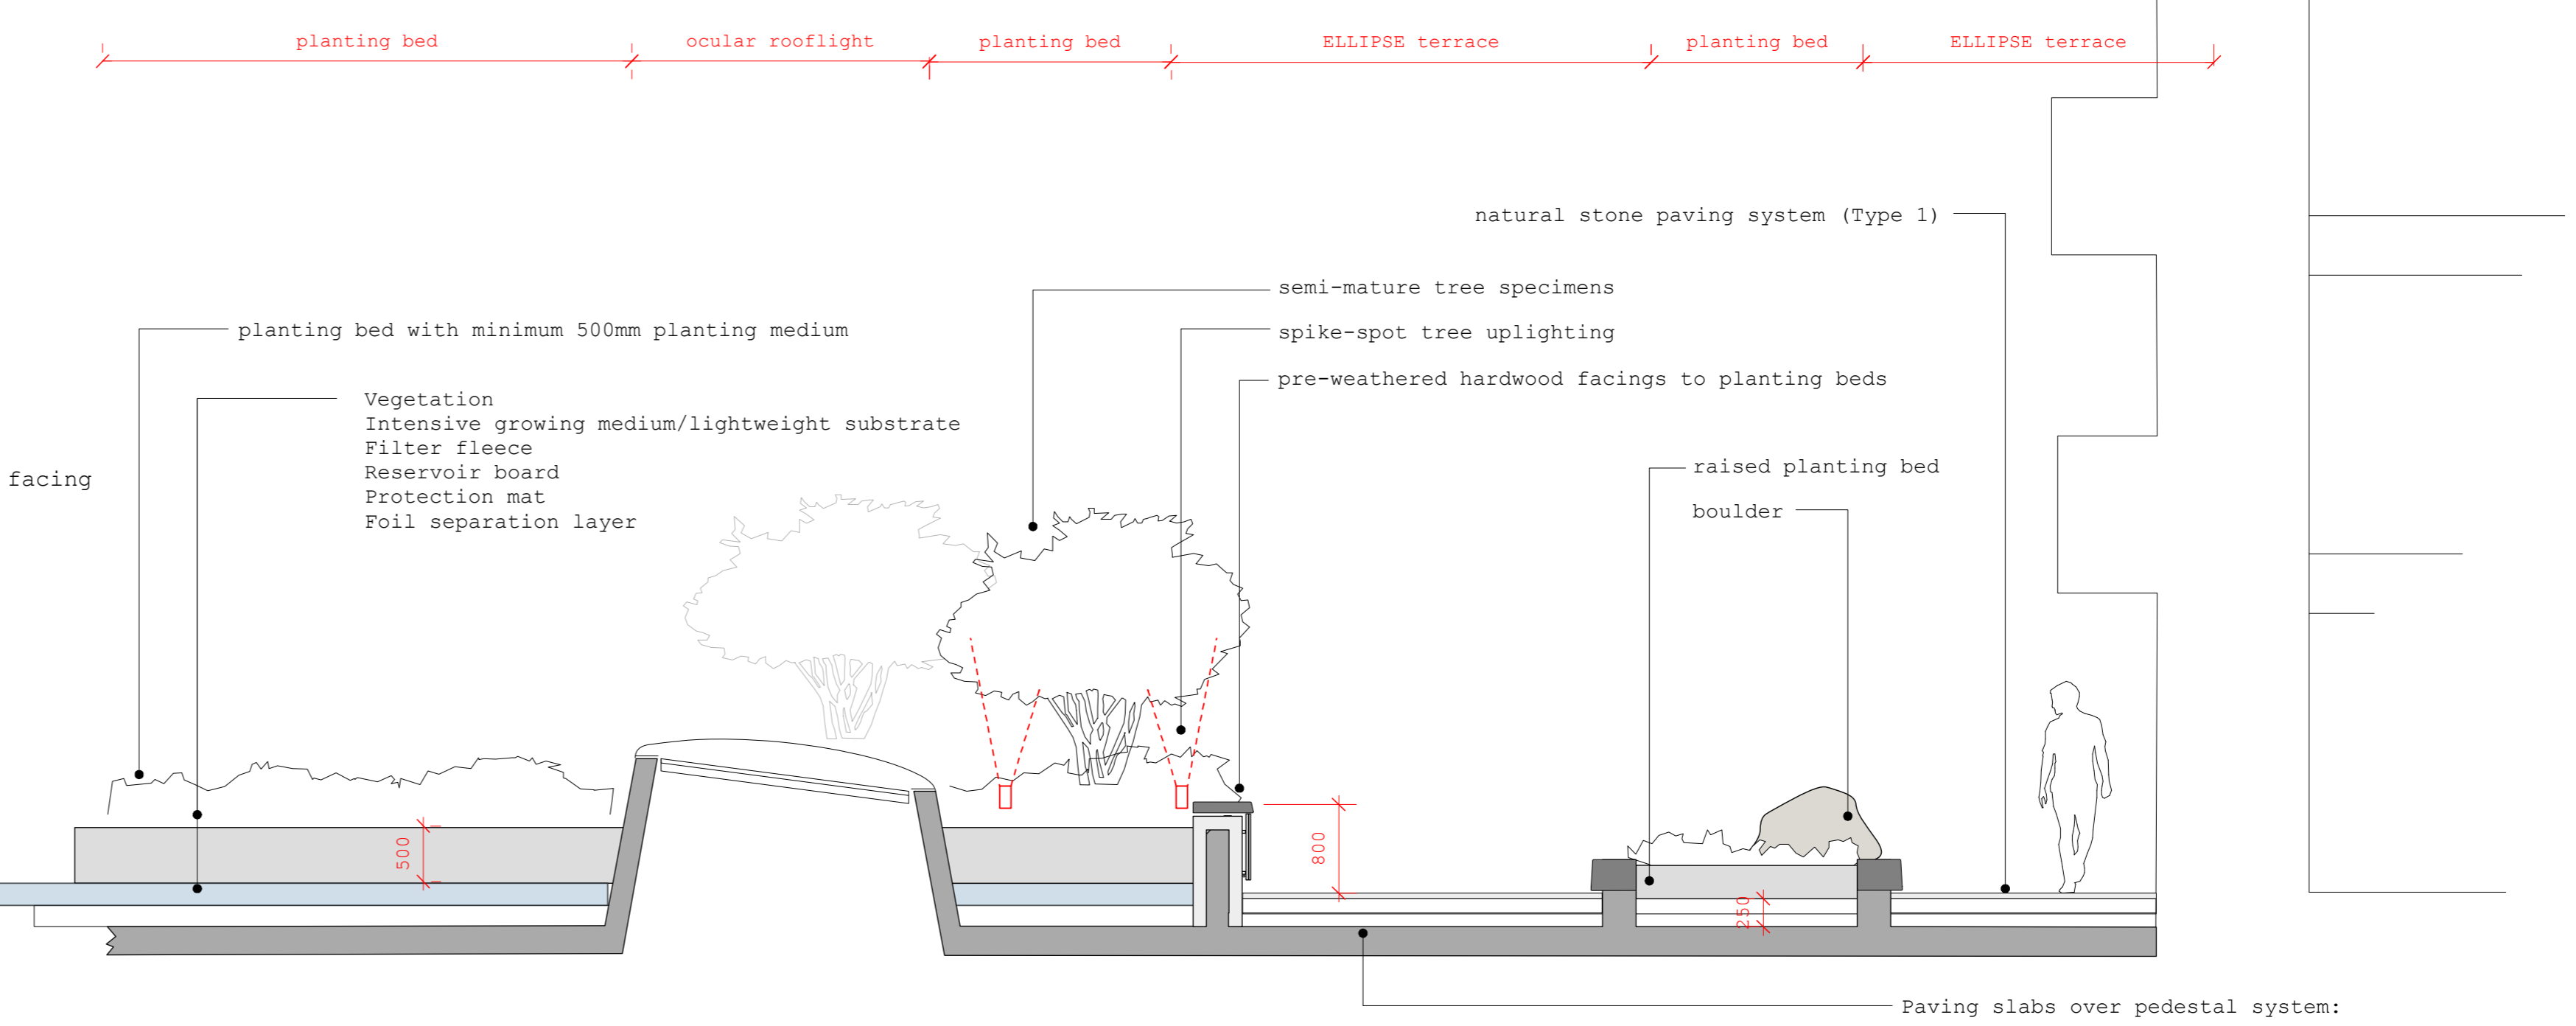

B-B Section
1:50 @ A1

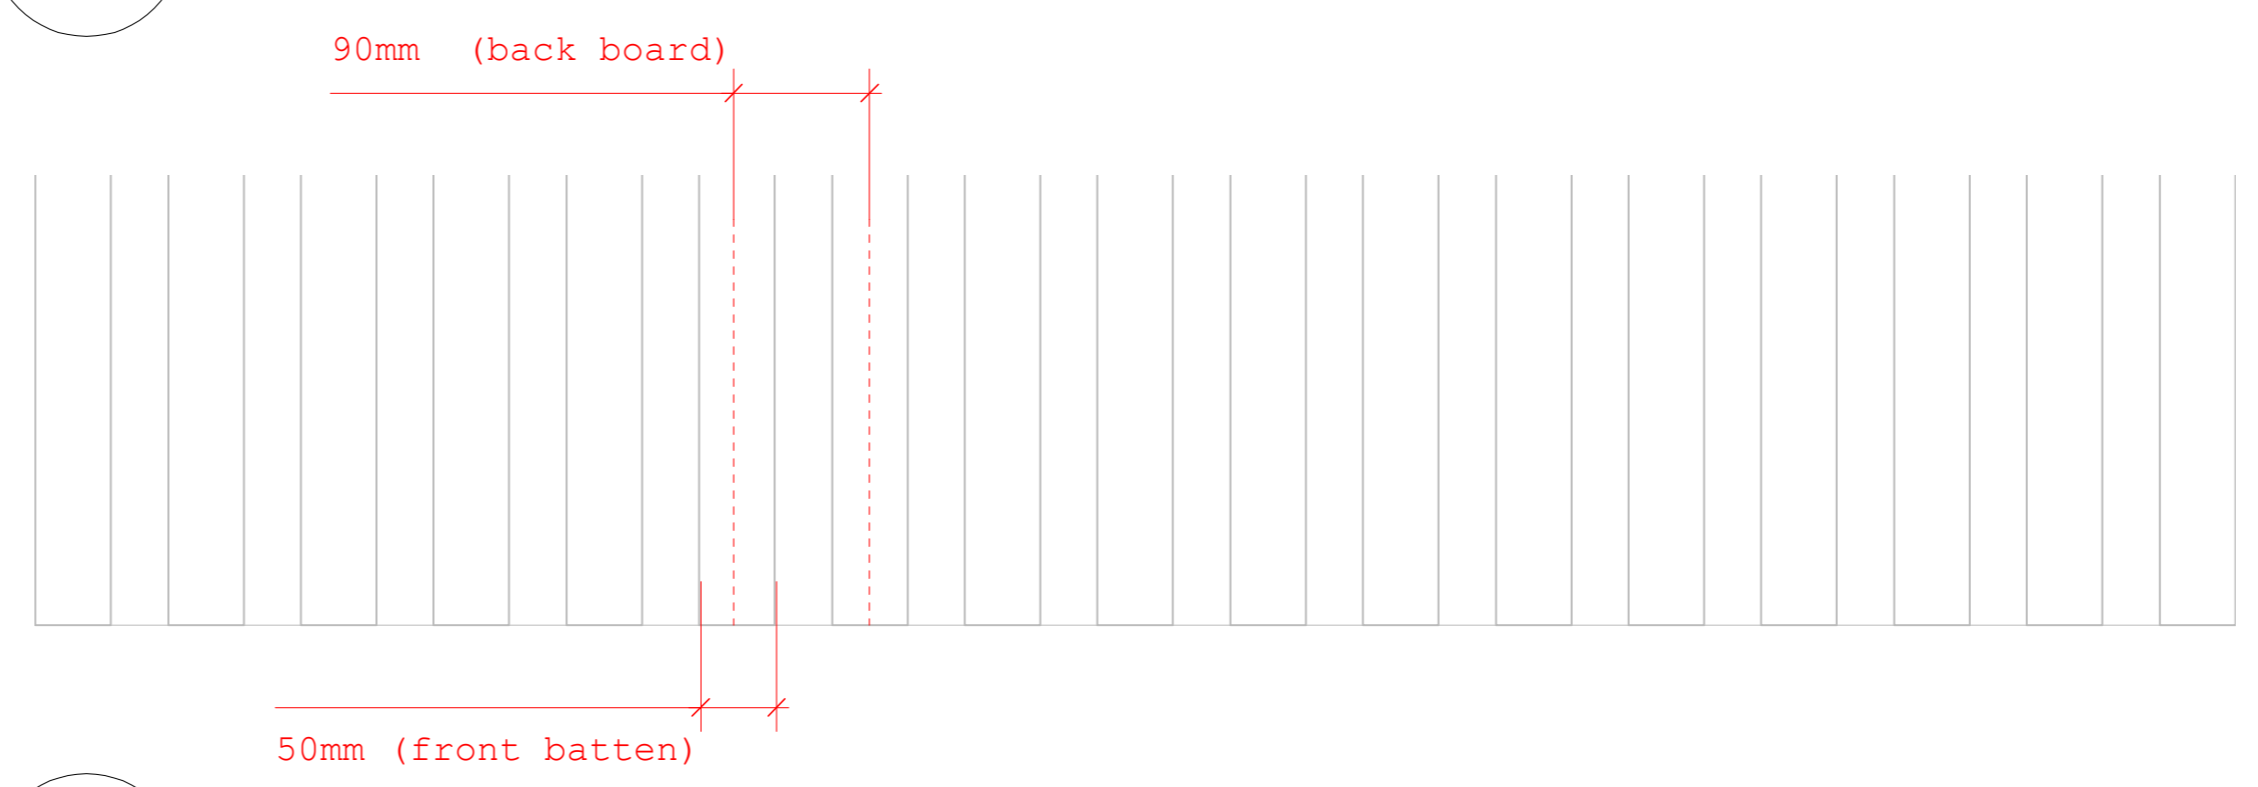

200 Detail (Batten & Board)
1:5 @ A1

Rev:	Date:	Description:	By:
F	140801	revised raised planter to section B-B	IH
E	131215	revised landform to parapet edge	PB
D	130822	adjust back-board / front-batten dims revised hardwood facings; upstand wall & facings detail (100) & (200).	PB
C	130808	revised setting-out geometry via DMA; revise safety fence position + barriers; stone quoins added at junctions of timber screens; sectional detail timber screens	PB
B	130722	omit 'Natural Stone Paving: Type 2'; paving over pedestal system; add safety fence @ 1100 & man safe system/hardwood decking to vertical facings of private terraces	PB

Drawing Title: Landscape Sections
Project: Kings Cross Pl
Client: Argent

Scale: AS @ A1
Date: DEC 2012
Drawn By: RM/PB
Checked By: PV

Drawing Number: **KXP-LD-201**
Revision **Status**
F **FOR INFORMATION**