




C-C Section  
1:50 @ A1

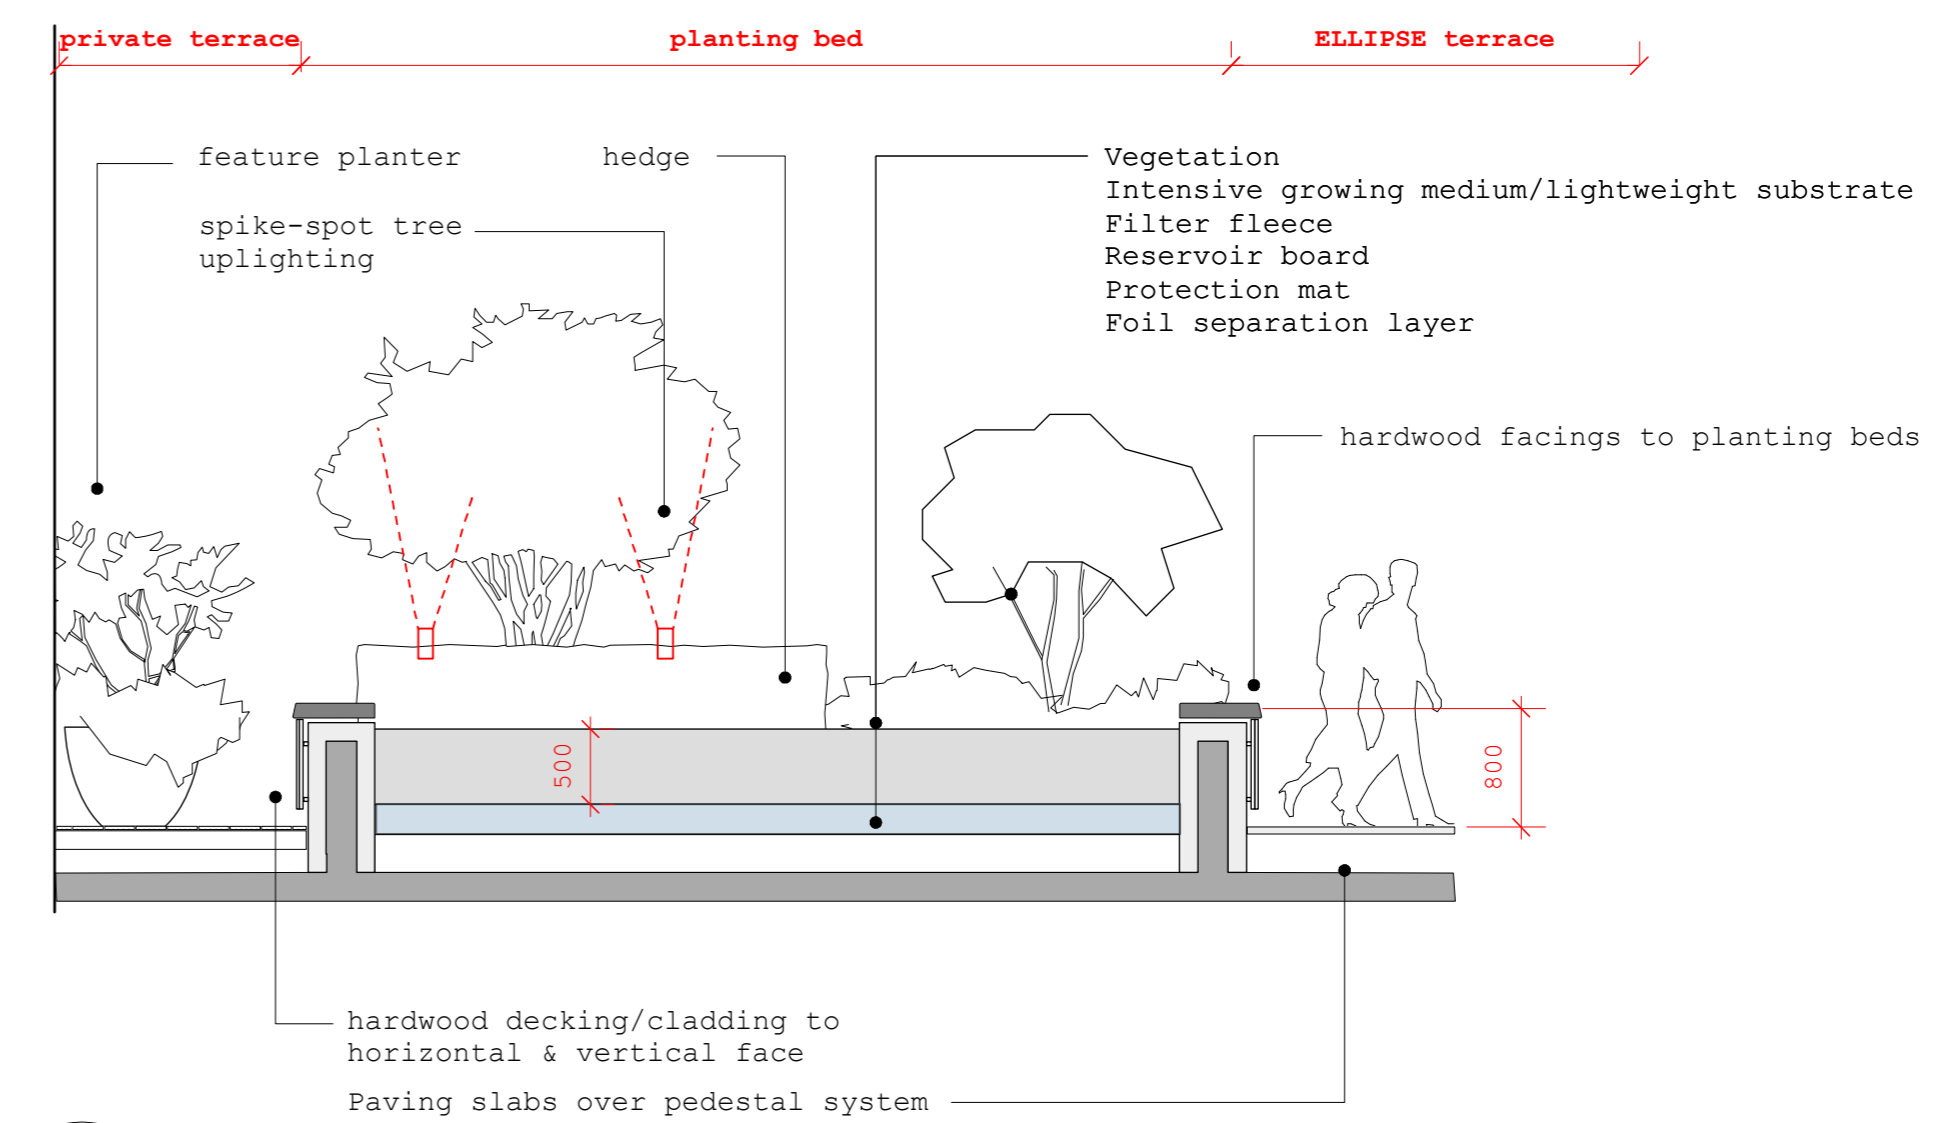


F-F Section  
1:50 @ A1

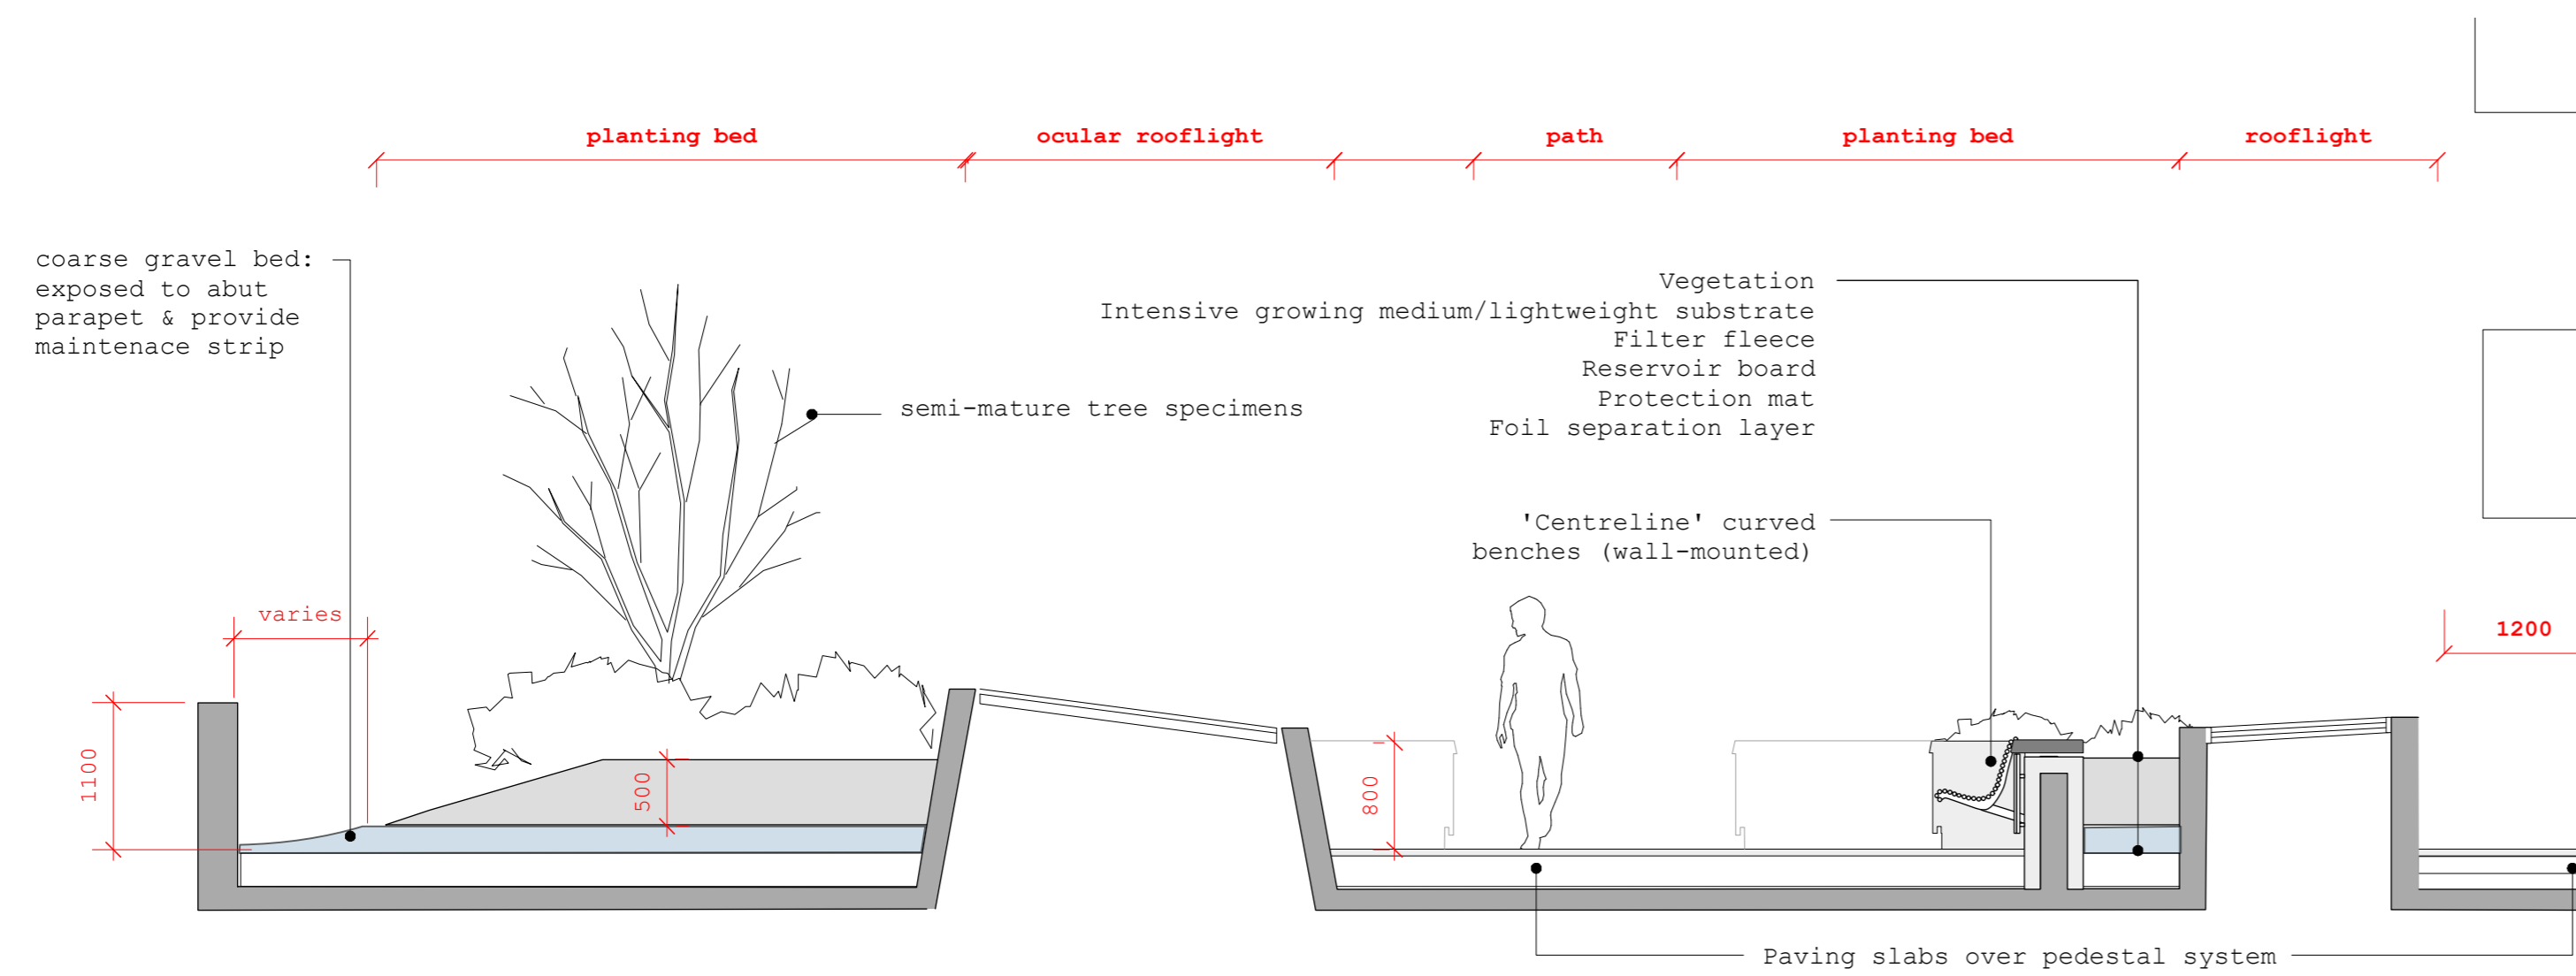


D-D Section  
1:50 @ A1

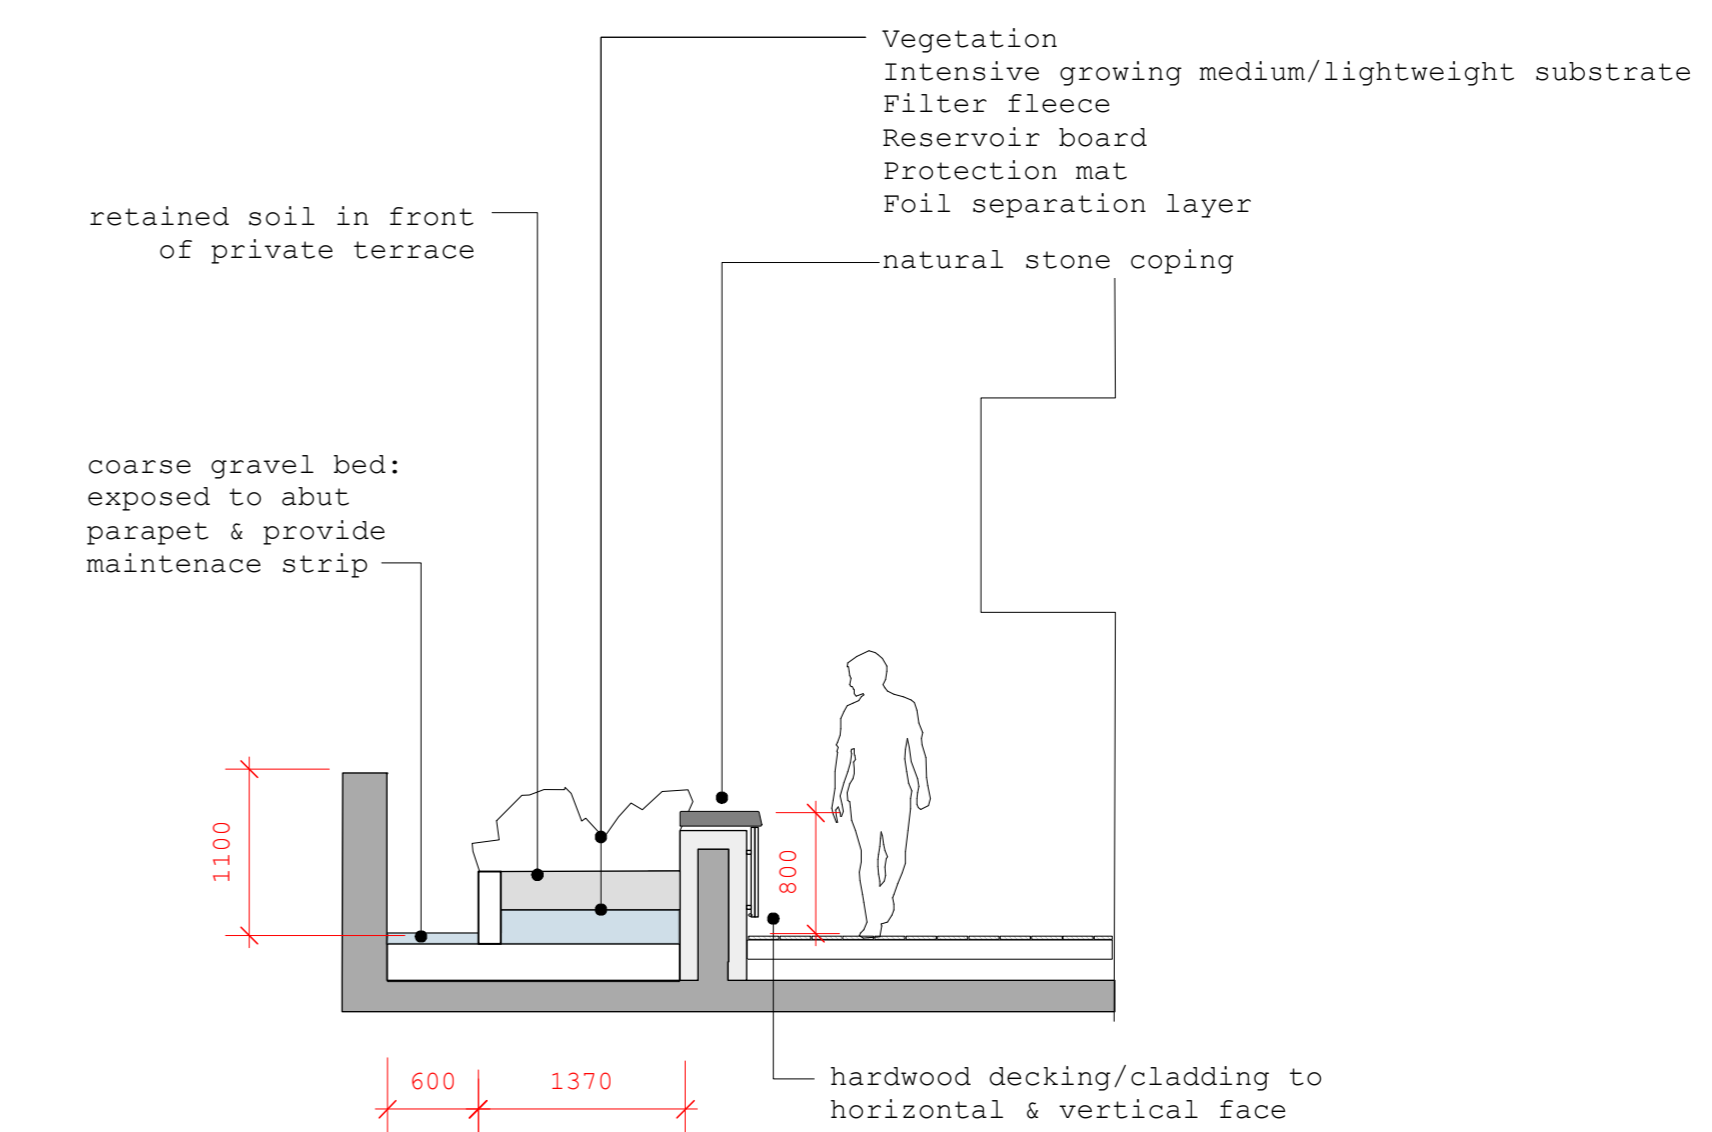

G-G Section  
1:50 @ A1

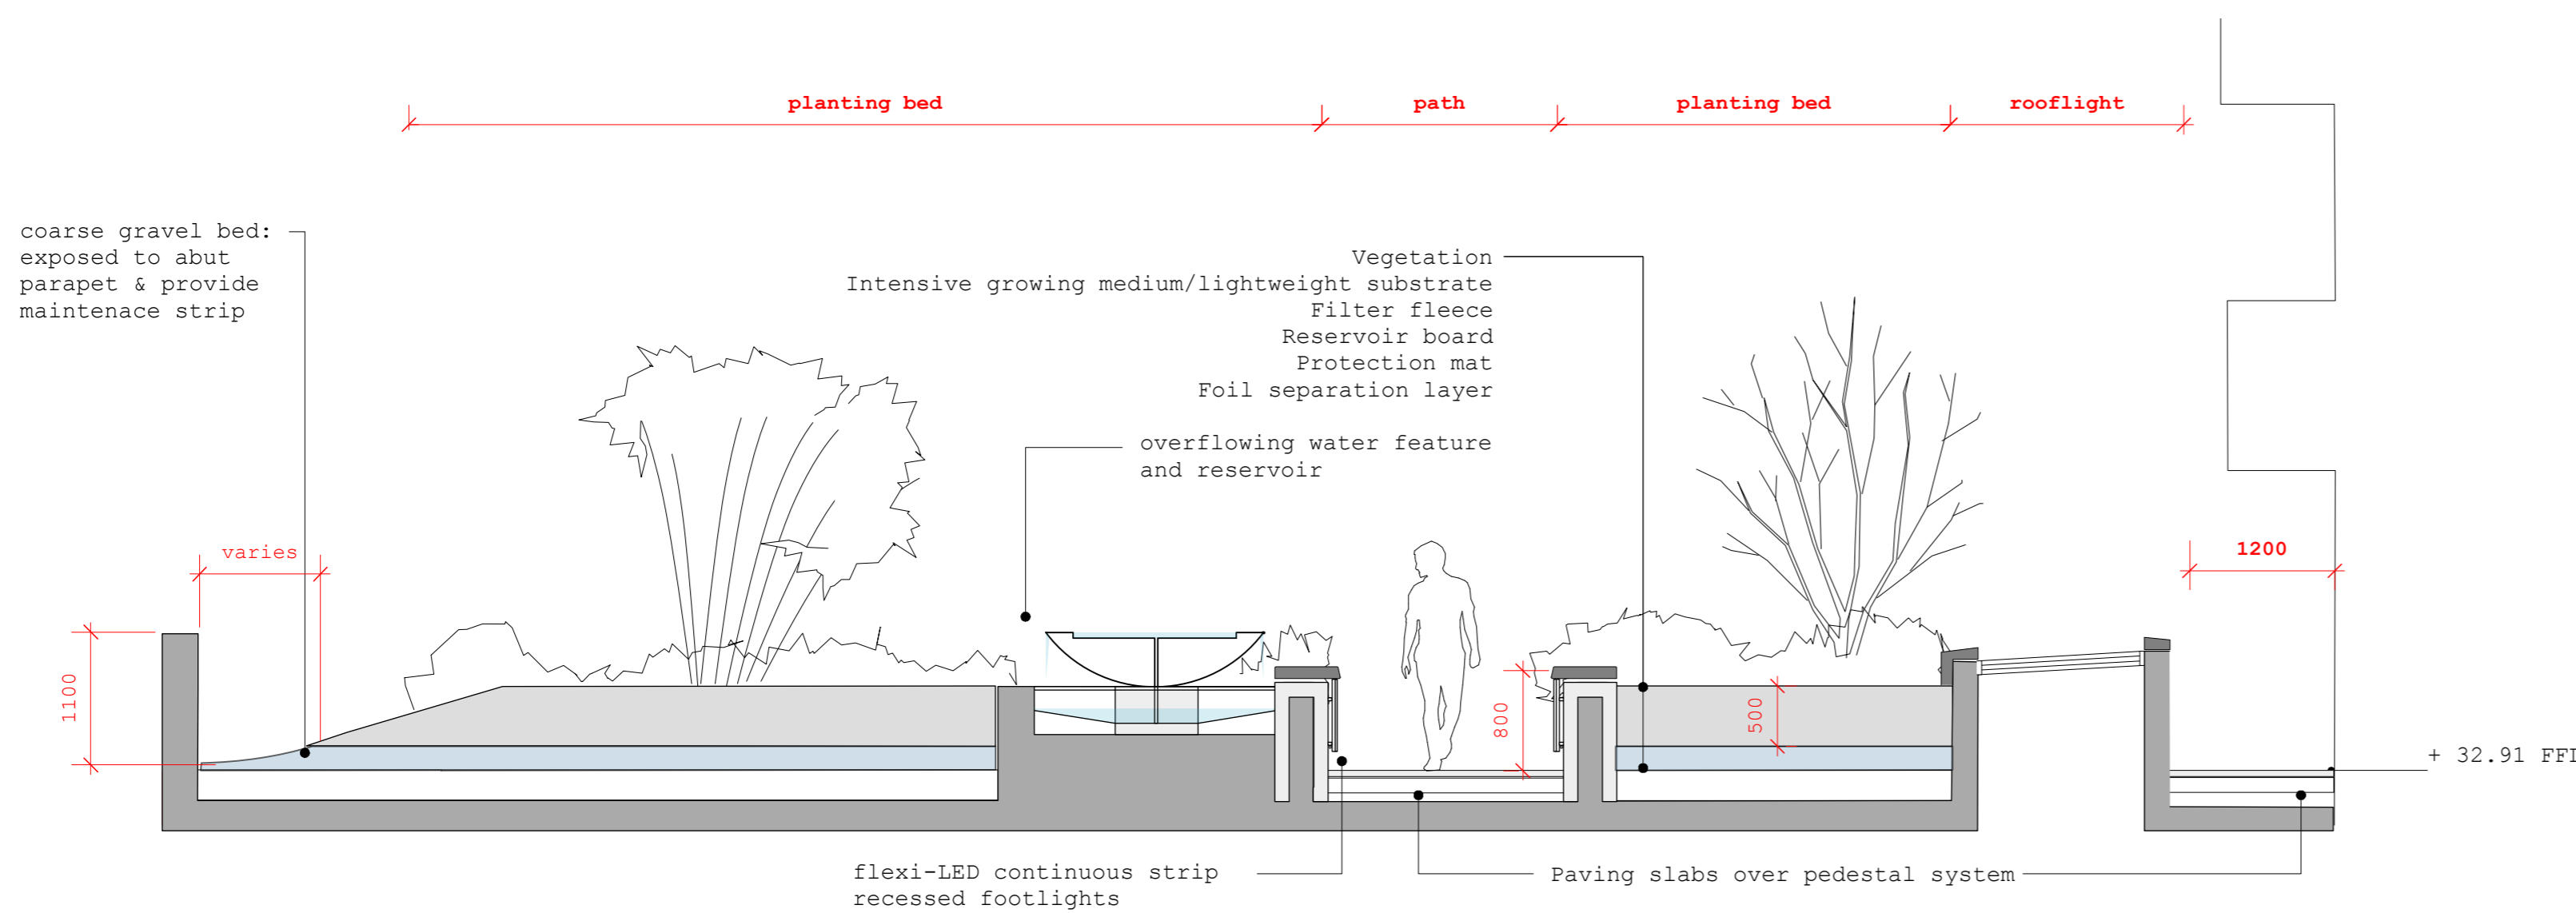

E-E Section  
1:50 @ A1

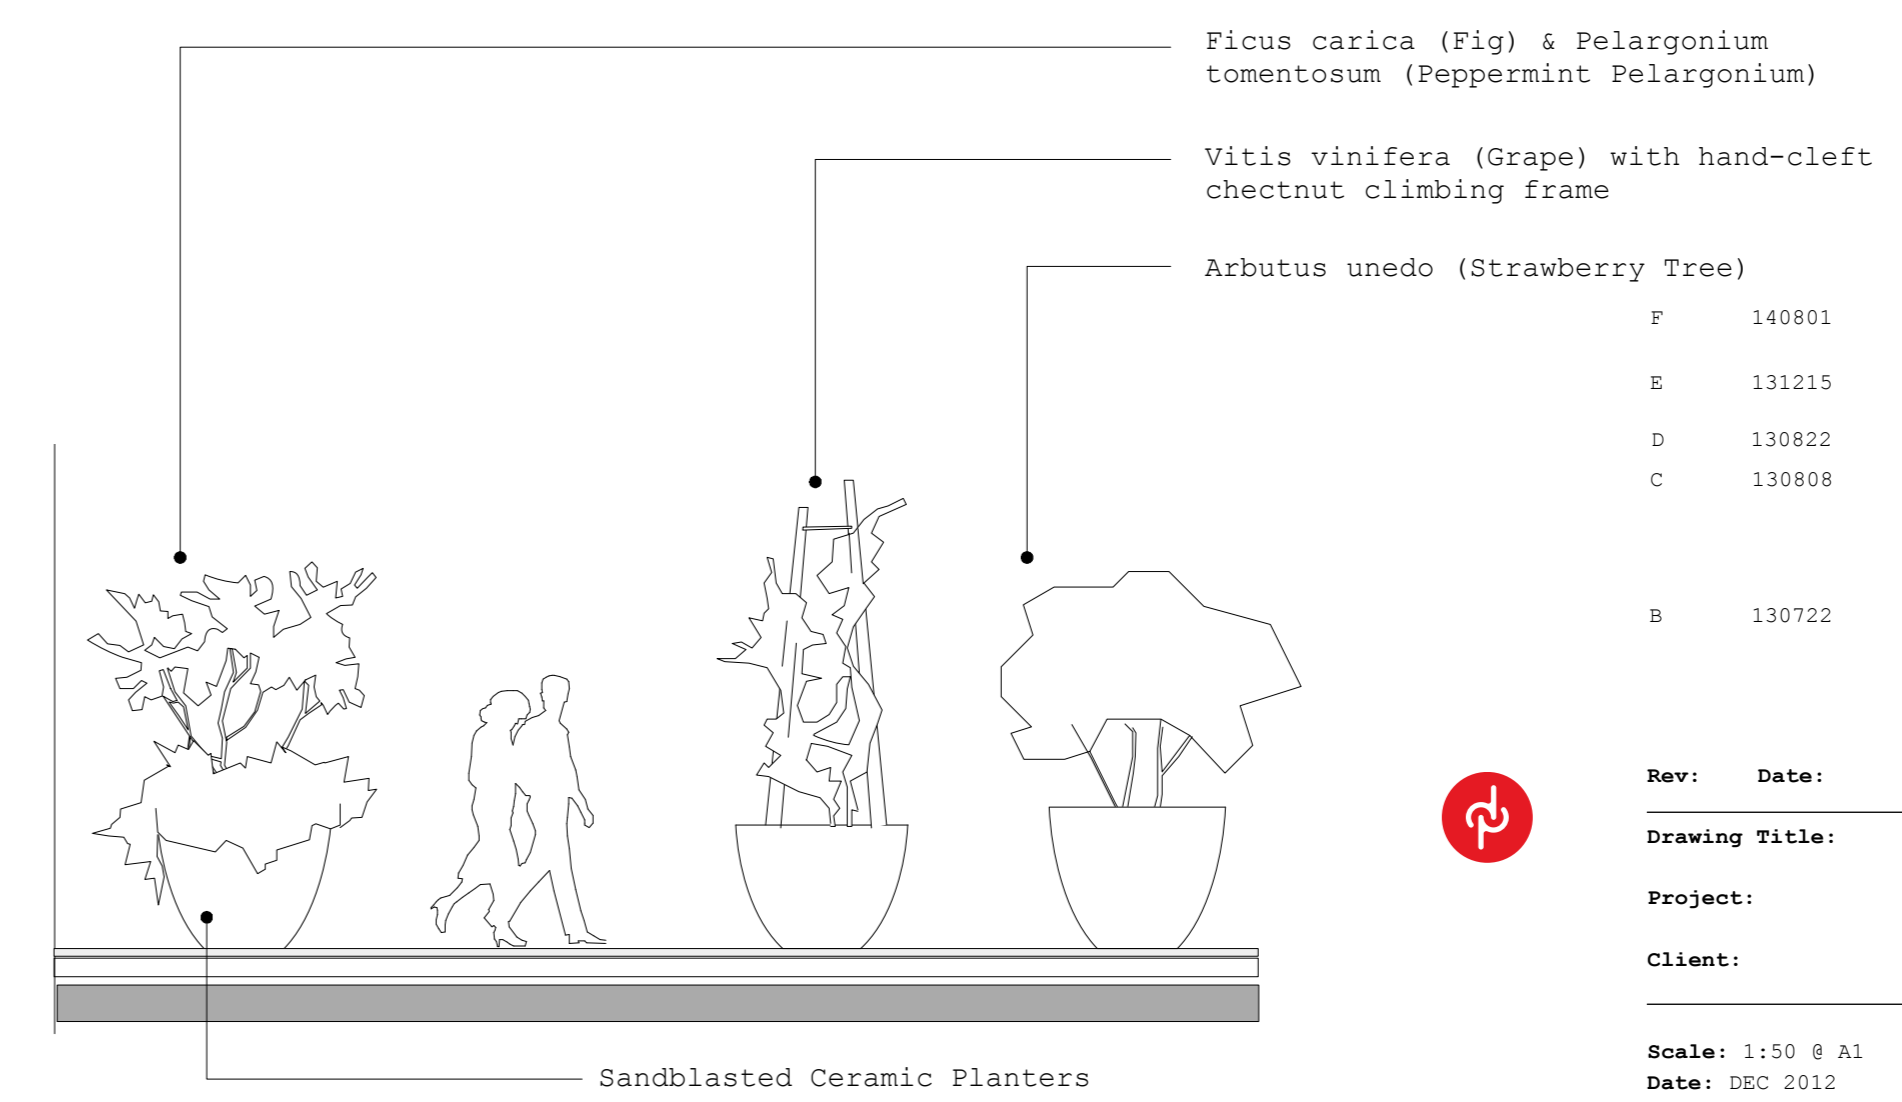

X Communal Terraces  
1:50 @ A1

Rev:	Date:	Description:	By:
F	140801	revised timber retaining edge to section G-G	IH
E	131215	revised landform to parapet edge additional section G-G	PB
D	130822	revised hardwood facings	PB
C	130808	revised setting-out geometry via DMA; revise safety fence position + barriers; stone quoins added at junctions of timber screens; sectional detail timber screens	PB
B	130722	omit 'Natural Stone Paving: Type 2'; paving over pedestal system; add safety fence @ 1100 & man safe system; omit back cladding from linear rooflight; hardwood decking to vertical facings of private terraces	PB

**Rev:** **Date:** **Description:** **By:**

**Drawing Title:** Landscape Sections

**Project:** Kings Cross Pl

**Client:** Argent

**Scale:** 1:50 @ A1  
**Date:** DEC 2012  
**Drawn By:** RM/PB  
**Checked By:** PV

**Drawing Number:**  
**KXP-LD-202**

**Revision** **Status**  
**F** FOR INFORMATION