



3 ROOF PLAN
1:50

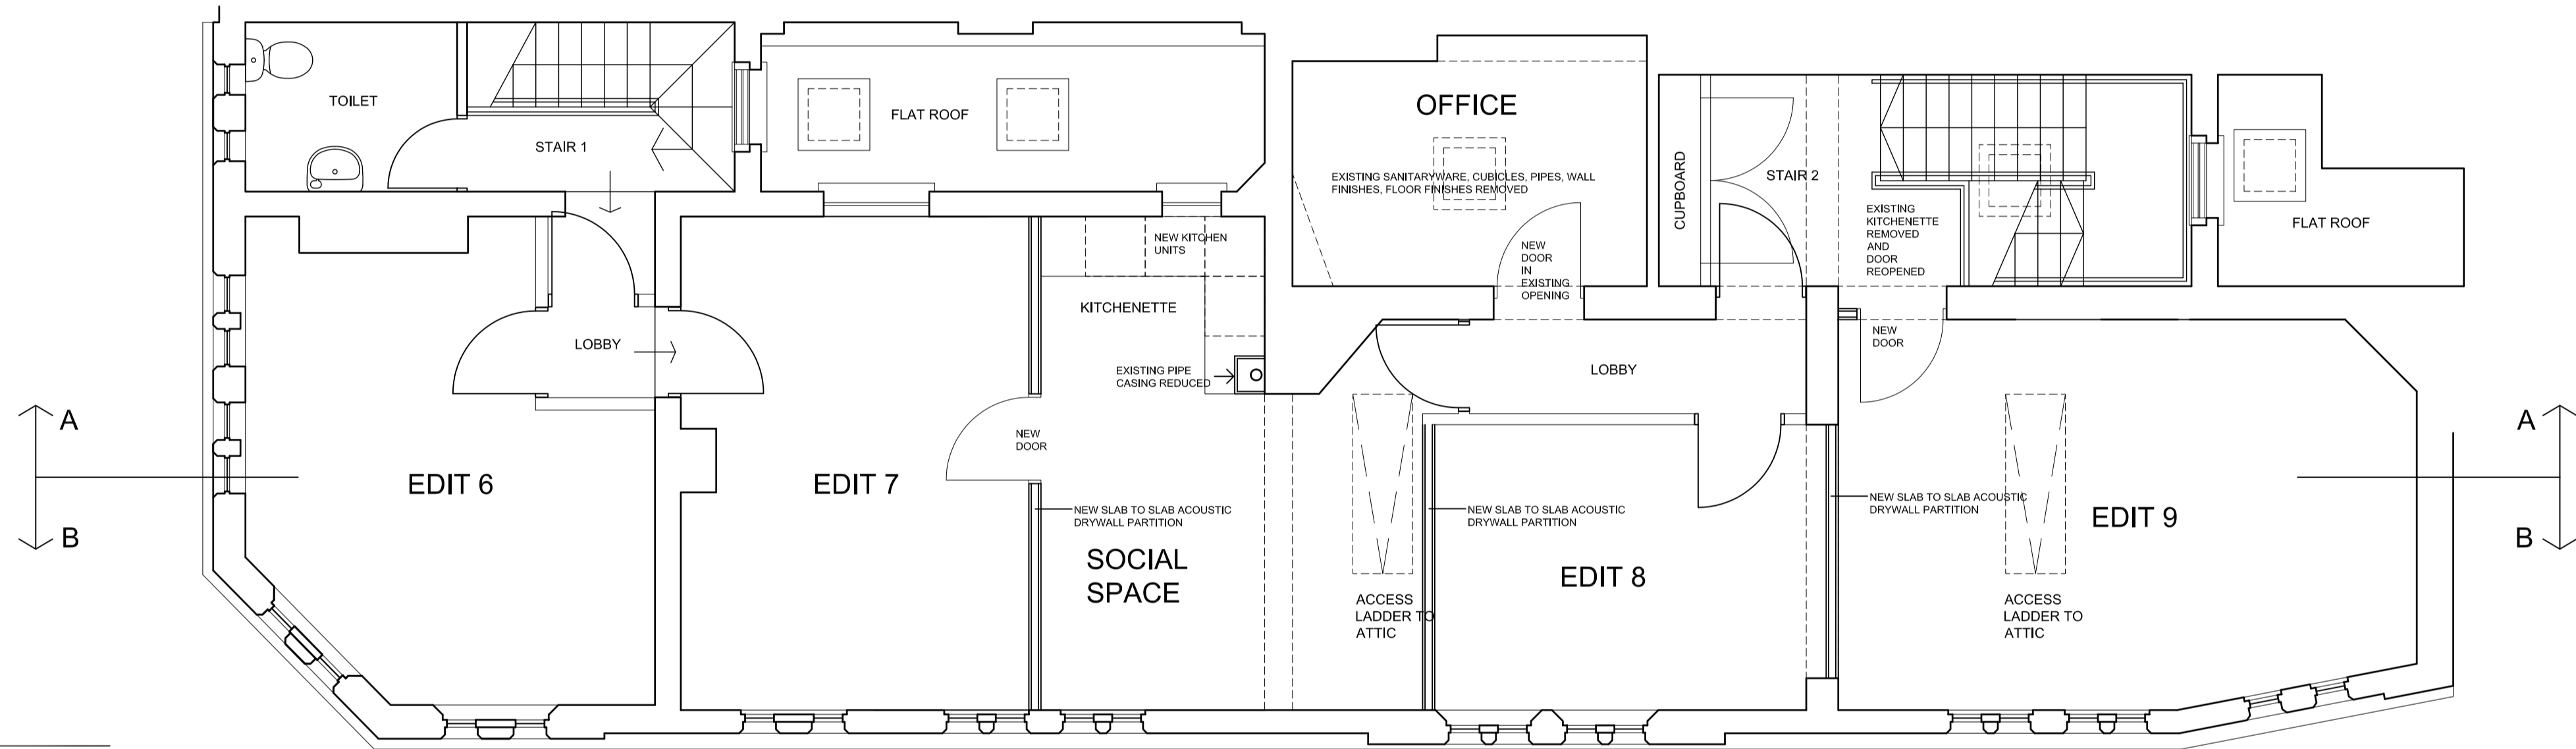


2 FIRST FLOOR PLAN
1:50

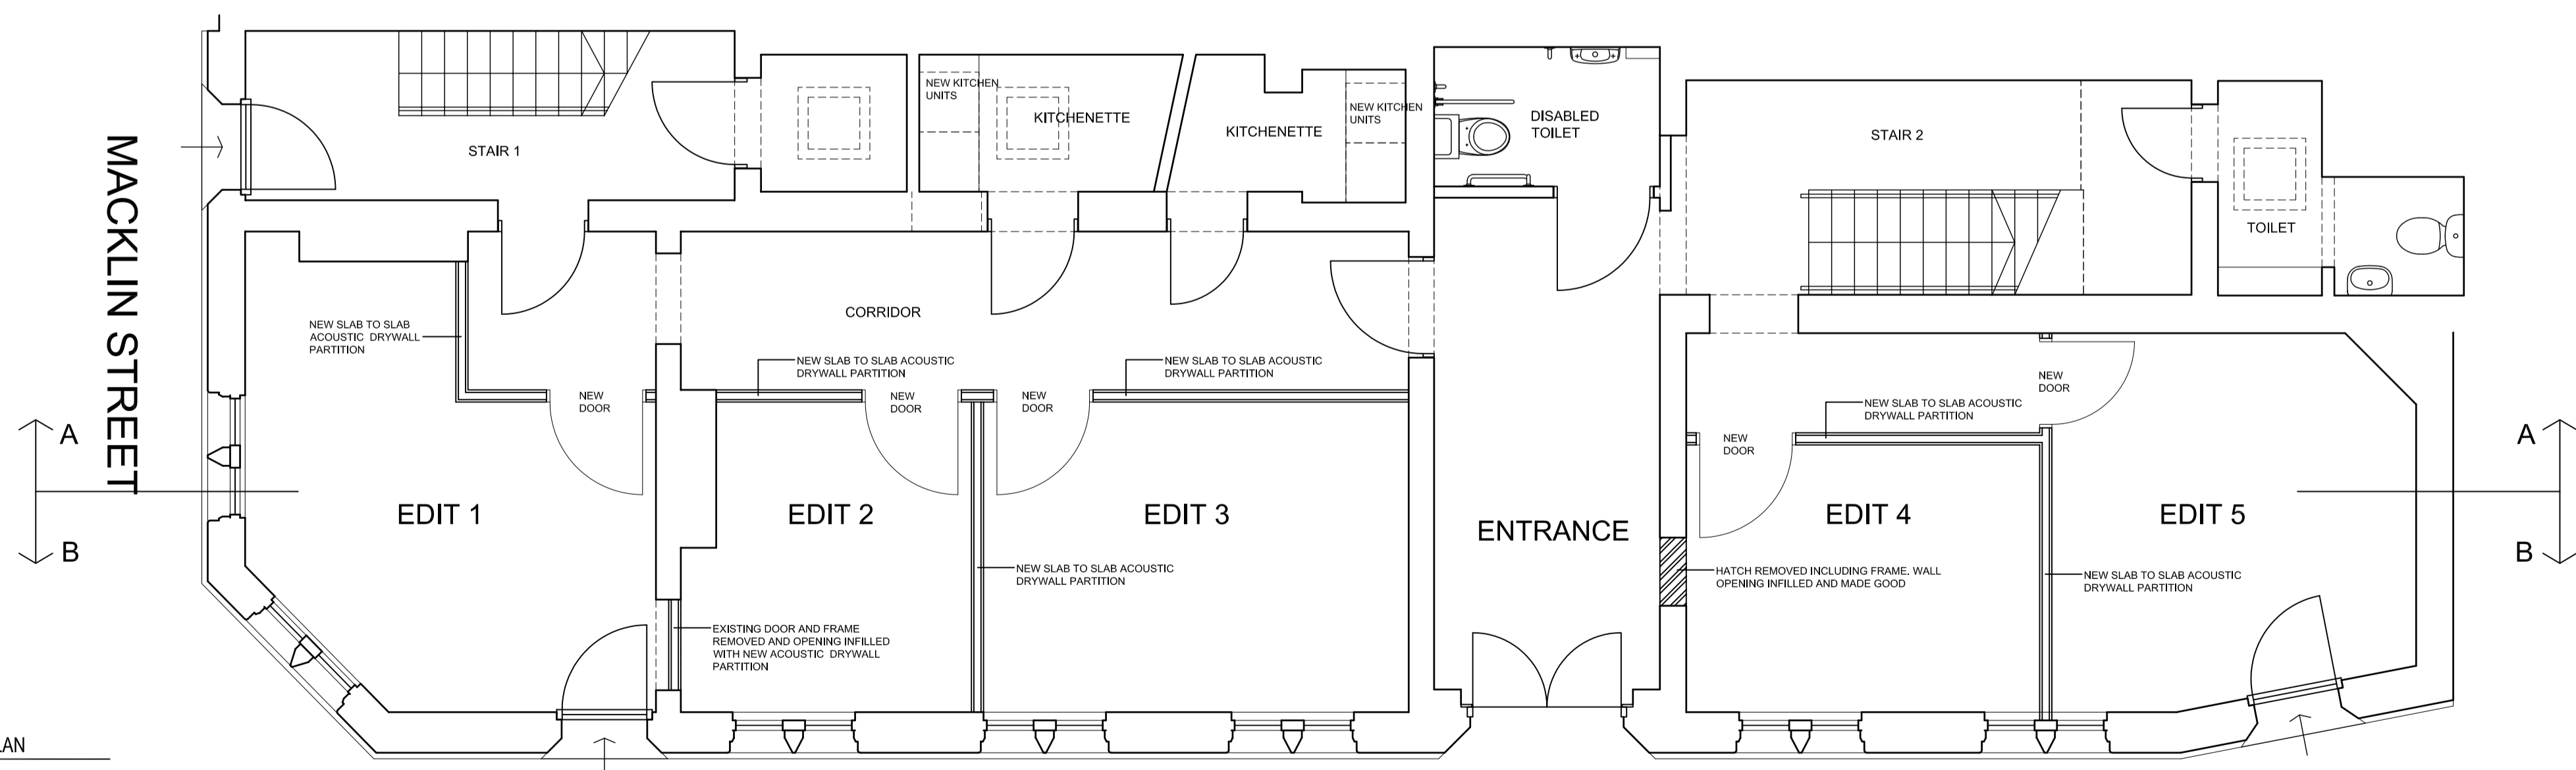

1 GROUND FLOOR PLAN
1:50

GENERAL NOTE:
EXISTING MODERN FLOOR FINISHES (LAMINATED
TIMBER, VINYL) REMOVED AND REPLACED WITH
NEW CARPET AND VINYL.

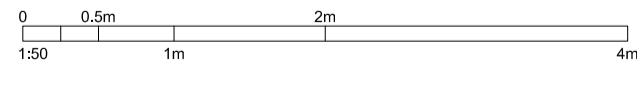

All areas have been measured from current drawings. They may vary because of (eg) survey, design development, construction tolerances, statutory requirements or re-definition of the areas to be measured.

rev A