


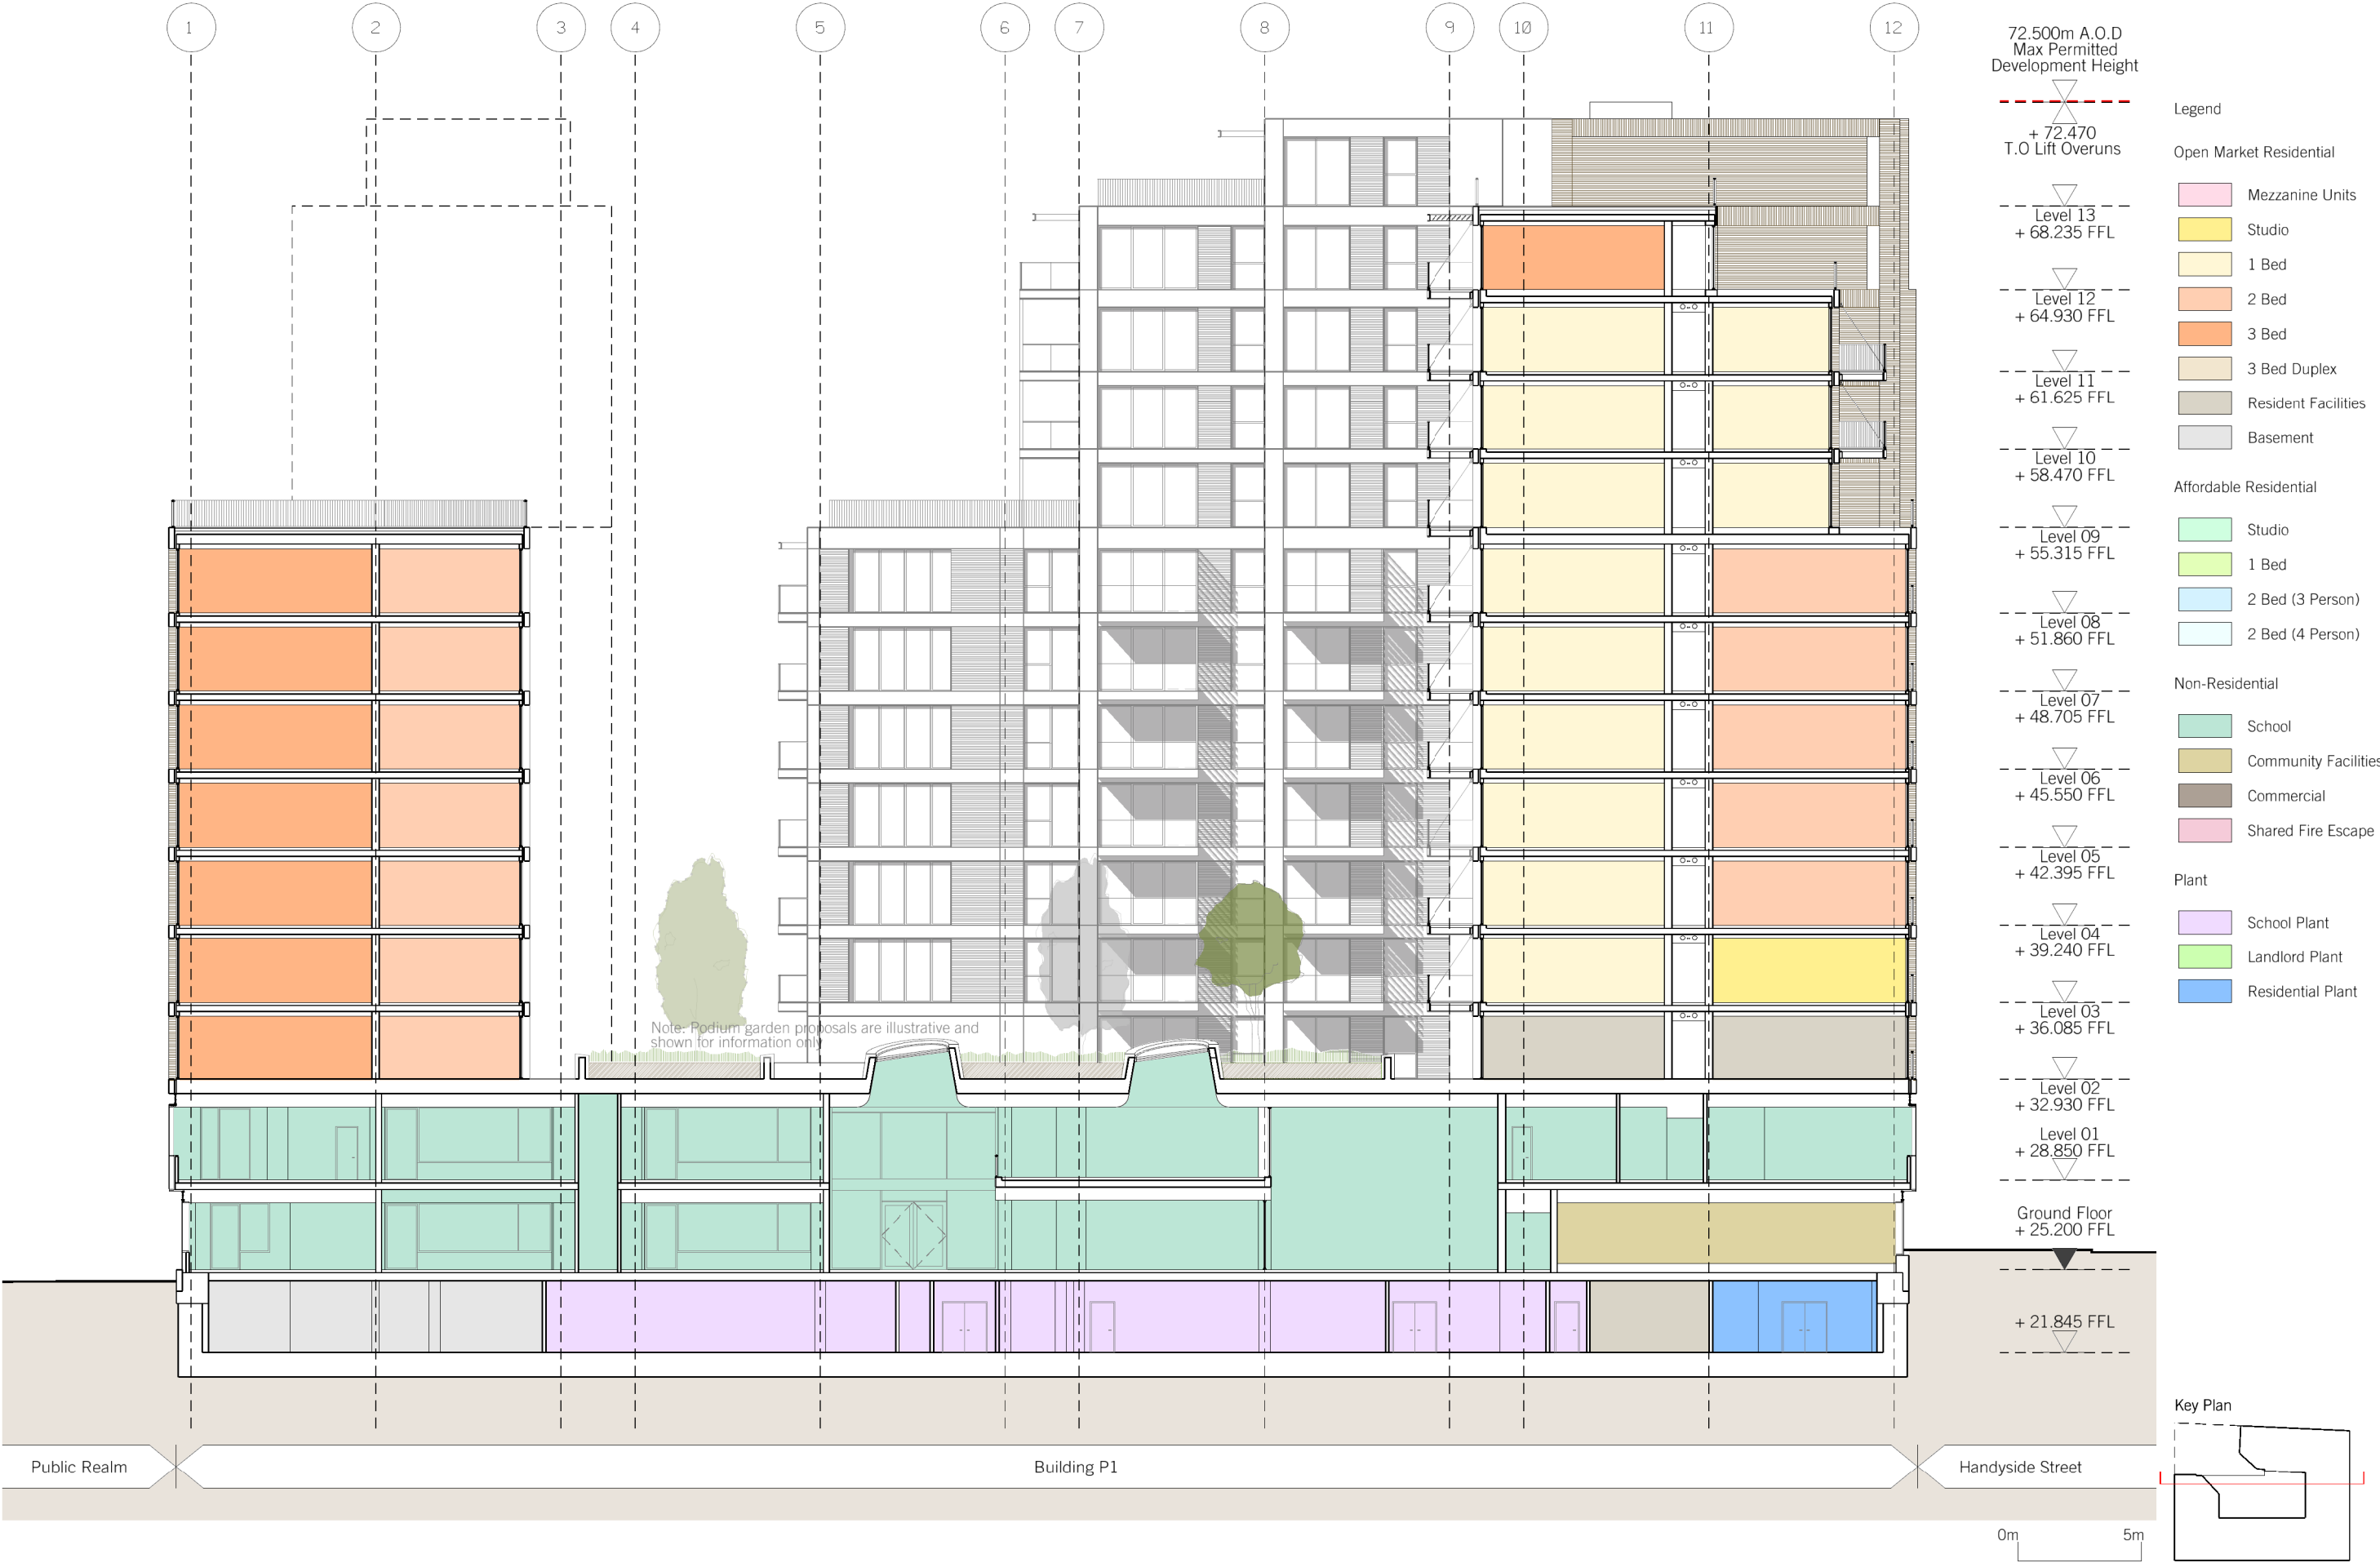

Revisions: H - Planning amendment revisions

Notes:

DAVID MORLEY ARCHITECTS
18 Hatten Place London EC1N 8RU
Tel: 020 7430 2444 Fax: 020 7430 2443
davidmorleyarchitects.co.uk

P1- Kings Cross
Section A-A

Job no: 476	Drawing no: 1-130	Revision: H
Scale: 1:250	Date: 15.06.12	Revised: 17.10.14

© Do not scale off drawing. Check all dimensions on site and advise any discrepancies before commencing work. All dimensions in millimetres unless otherwise noted.