


HP = HIGH POINT  
LP = LOW POINT

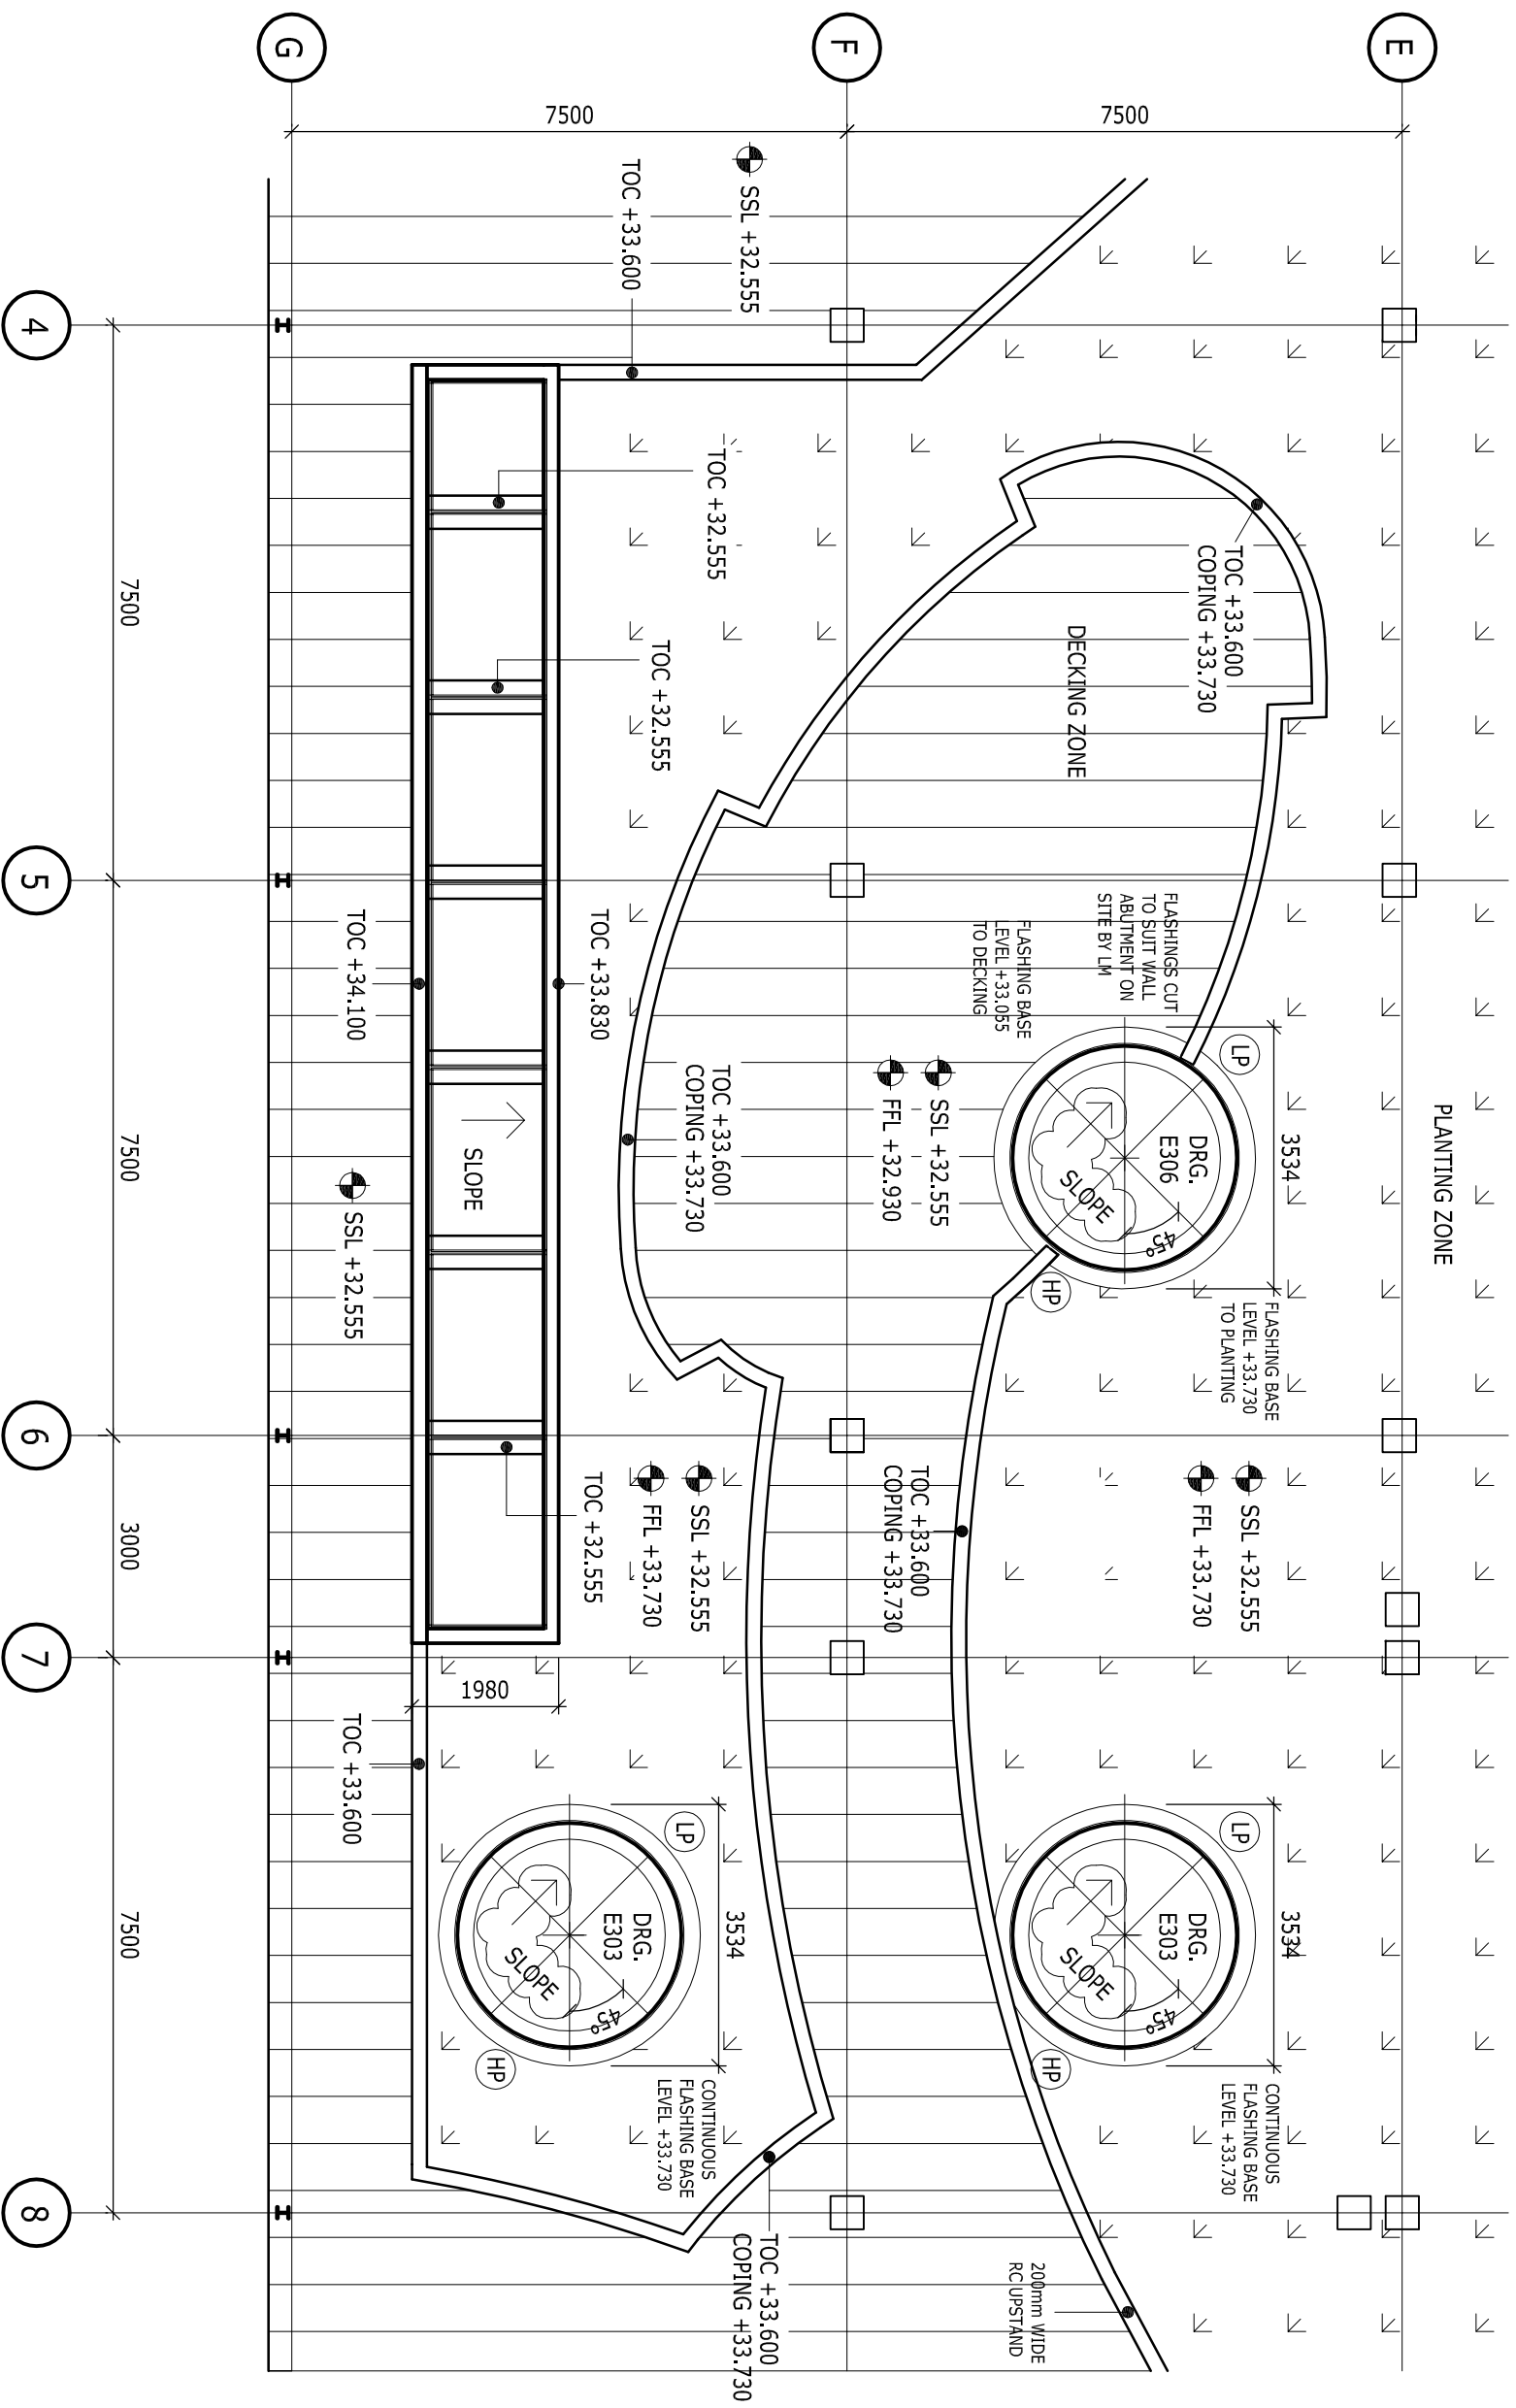


**DO NOT SCALE**

- NOTES
1. ANY DISIMILAR MATERIALS TO BE ISOLATED WITH BARRIER TAPE
  2. ANY DOUBT OF THE CONTENTS OF THIS DRAWING PLEASE CONTACT THE DESIGN OFFICE
  3. THIS DRAWING TO BE READ IN CONJUNCTION WITH ALL OTHER CONTRACT DRAWINGS
  4. ENSURE THAT ALL STEELWORK AND ANY TIMBERWORK IS CHECKED PRIOR TO THE COMMENCEMENT OF OUR WORKS
  5. UNLESS OTHERWISE STATED, ALL FININGS TO BE AT 450mm CENTRES



**DRAWING REFERENCES**

Architect	ABC-DEF-GHI
Steelwork	ABC-DEF-GHI
Sub-Contractor	ABC-DEF-GHI

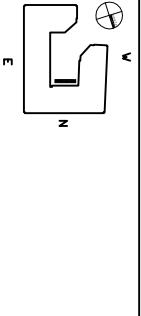

REV	BY	DESCRIPTION	DATE	CHK'D
A	WM	SLOPE ORIENTATION TO CIRCULAR ROOF LIGHTS REV'D	FEB 15	--
OR	WM	FOR STATUS ASSIGNMENT	JAN 15	--

**CONSTRUCTION**

DRAWING STATUS



THE RING TOWER CENTRE, MOORSIDE ROAD  
WINNAL, WINCHESTER, HAMPSHIRE.  
SO23 7RZ  
TEL: 01962 826500  
FAX: 01962 841903  
E-MAIL: enquiries@lakesmere.com  
WEB: www.lakesmere.com



CLIENT  
**Carillion**

PROJECT  
**Kings Cross P1**

DRAWING TITLE  
**LEVEL 2 ROOFLIGHT  
SETTING OUT**

DATE	JAN '15	SCALE	NTS @ A3
DRAWN	MW	CHECKED	

CONTRACT	AREA CODE	DRAWING No.	REVISION
4041 / SE	E305 /	A	