


SUB-STATION

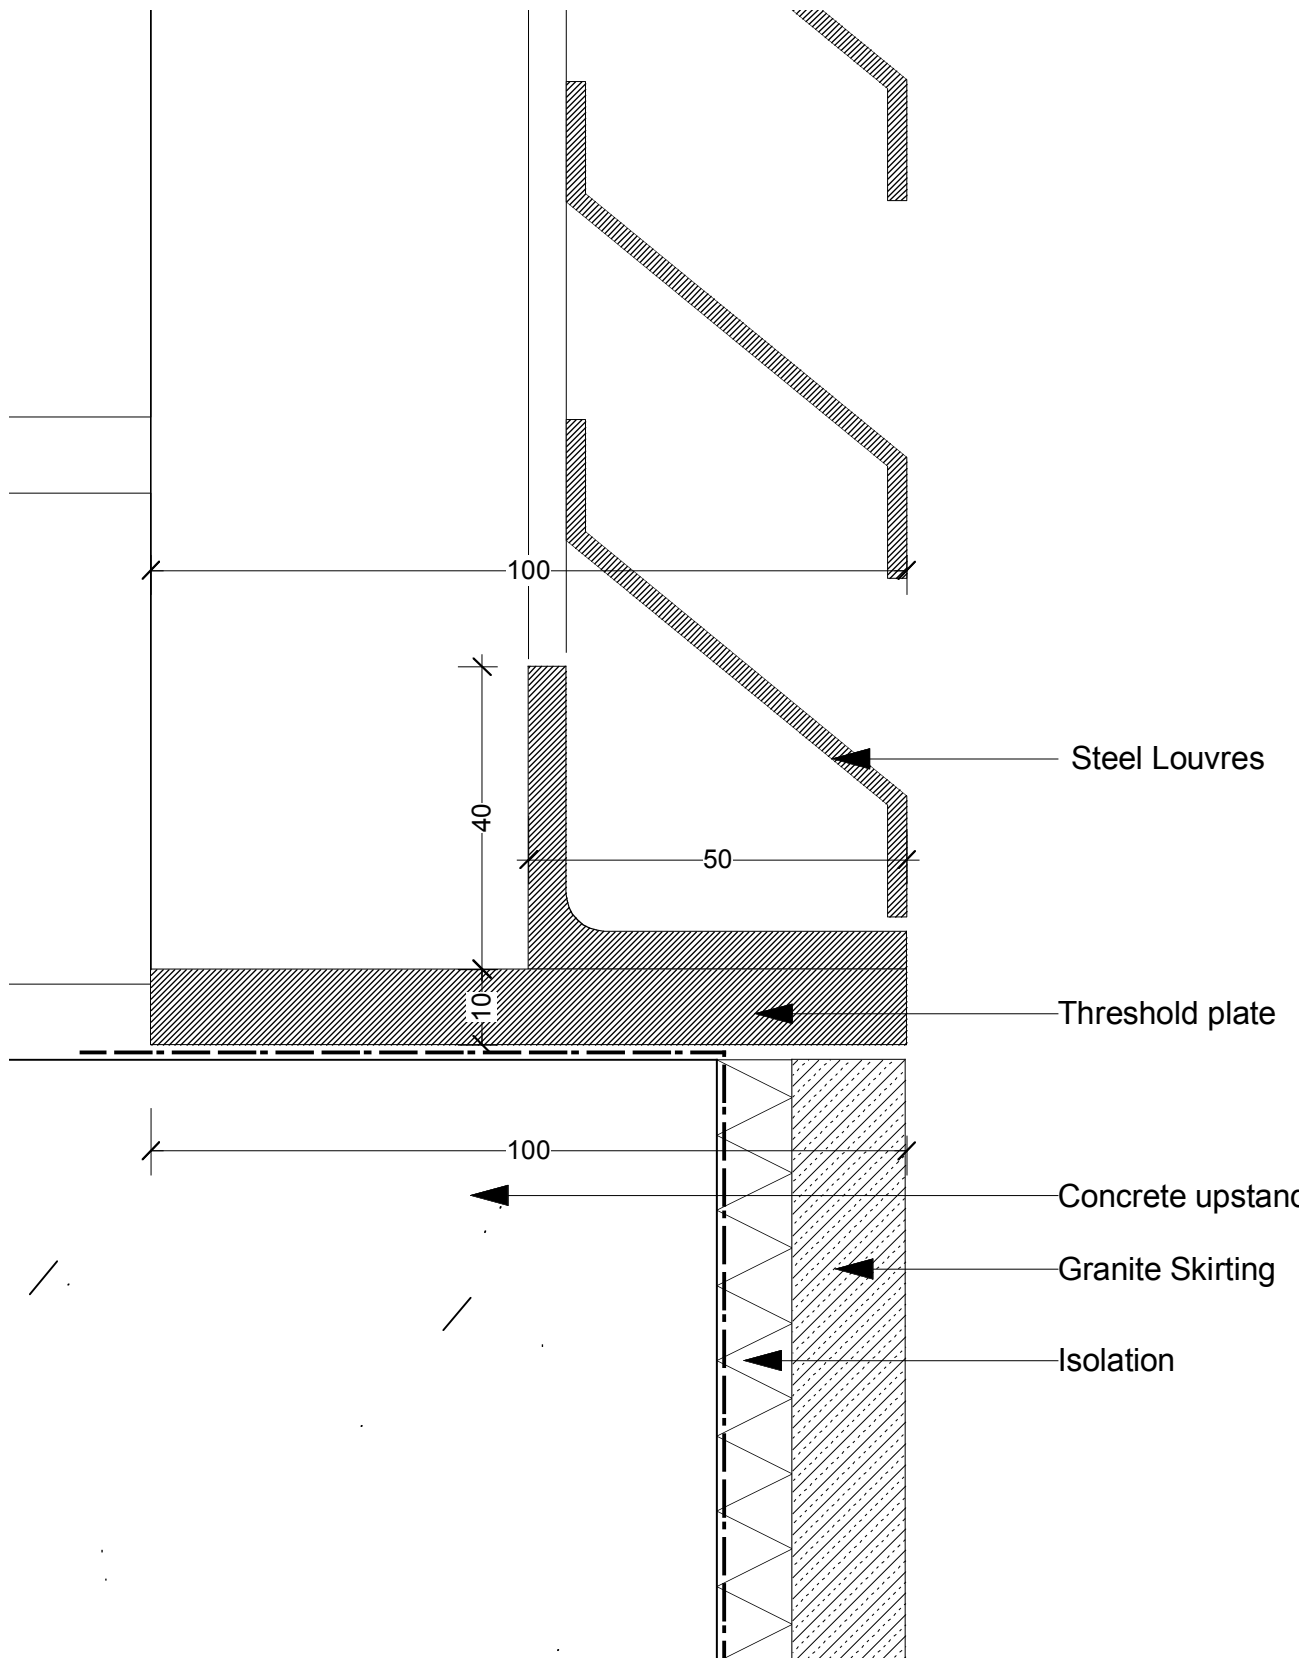

SUB STATION DOOR SECTION DETAILS

GENERAL NOTES

Drawing to be read in conjunction with all information by architects, structural engineer & service consultants.

The contractor is not to scale from this drawing. All written dimensions to be checked on site before work commences. Discrepancies, where identified, must be reported to the architect immediately.

This drawing is the property of Latitude Architects and Designers and must not be reproduced or disclosed to any unauthorised person either wholly or in part without written consent.

ALL DIMENSIONS GIVEN ARE INDICATIVE AND MUST BE
CONFIRMED ON SITE BY THE SUB-CONTRACTOR.

B		AV	25/03/2015	Issued to Camden for approval of changes subsequent to UKPN comments on Sub-Station
A	DOR	AV	16/02/2014	Issued to discharge planning condition
Issue	Chkd	Drawn	Date	Description

Status	Job No.	Drwg No.	Issue
CONSTRUCTION	0706	[31.1]33	B

Drawing Scale_1:1@A1 Scale_1:2@A3

DOOR SECTION DETAILS
REFUSE STORE AND SUBSTATION

Project
THE LIGHTHOUSE BLOCK
LONDON WC1X