




CONTEXT ELEVATION WITH PROPOSED SHOPFRONT
SCALE 1:100

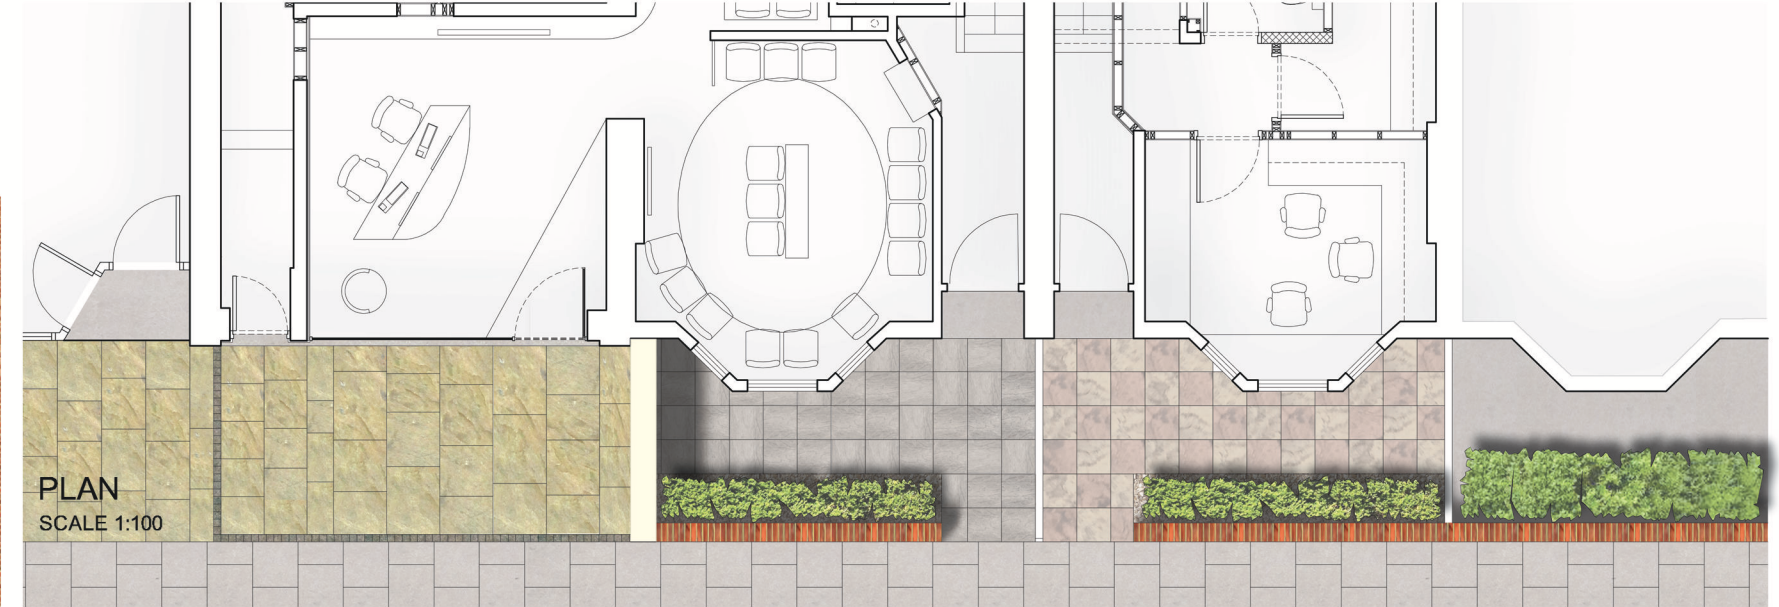

PROPOSED SHOPFRONT:

- FRAMED BY TRADITIONAL PILASTERS AND FASCIA
- EXISTING RENDERED WALL WITH SMALL PUNCTURED OPENINGS AND RECESSED SIGNAGE BOARDS REMOVED
- NEW SHOPFRONT COMPRISING SOLID CLADDING PANELS, GLAZED SCREEN, STALL RISER, FRAMELESS GLASS DOOR WITH A KICKPLATE, PIVOT HINGES, LOCKS AND A PULL HANDLE
- LEVEL ACCESS TO DENTAL CLINIC
- AWNING OVER THE WHOLE WIDTH OF A SHOPFRONT, INSTALLED BETWEEN EXISTING FASCIA AND PROPOSED GLAZED SCREEN
- NEW SIGNAGE ACROSS EXISTING FASCIA
- LOW LEVEL BRICK WALL ENCLOSING THE GARDEN OF NO 1 CONSTANTINE ROAD MOVED TO EXPOSE THE EXISTING PILASTER

DRAWING TITLE		
SHOPFRONT ANALYSIS - PROPOSED		
PROJECT:	DENTAL PRACTICE ALT & EXT INC MAISONETTE AT No. 3	
LOCATION:	5 ELM TCE & 1-3 CONSTANTINE ROAD, LONDON, NW3 2LN	
CLIENT:	DR LINDA GREENWALL	
DATE:	MAR 15	
SCALE:	1:100 @ A3	
CAD FILE:	2803 SK 068	
JOB No:	2803	DWG No: SK068-4 REV: A



111 KING STREET
BROUGHITY FERRY
DUNDEE DD5 1EL
SCOTLAND
T: 01382 778966
F: 01382 480100
e: design@nrsarchitects.com
w: www.nrsarchitects.com