


This drawing is for design intent **only**

Do Not Scale

If in doubt, ask. All discrepancies to be reported to the architect before manufacture, fabrication
Drawings are to be read in conjunction with all relevant specifications and consultant information

This drawing is not to be reproduced without express permission of the architect and only used for the purposes shown within the titleblock status bar. This drawing and all associated designs indicated remain the copyright of the architect.

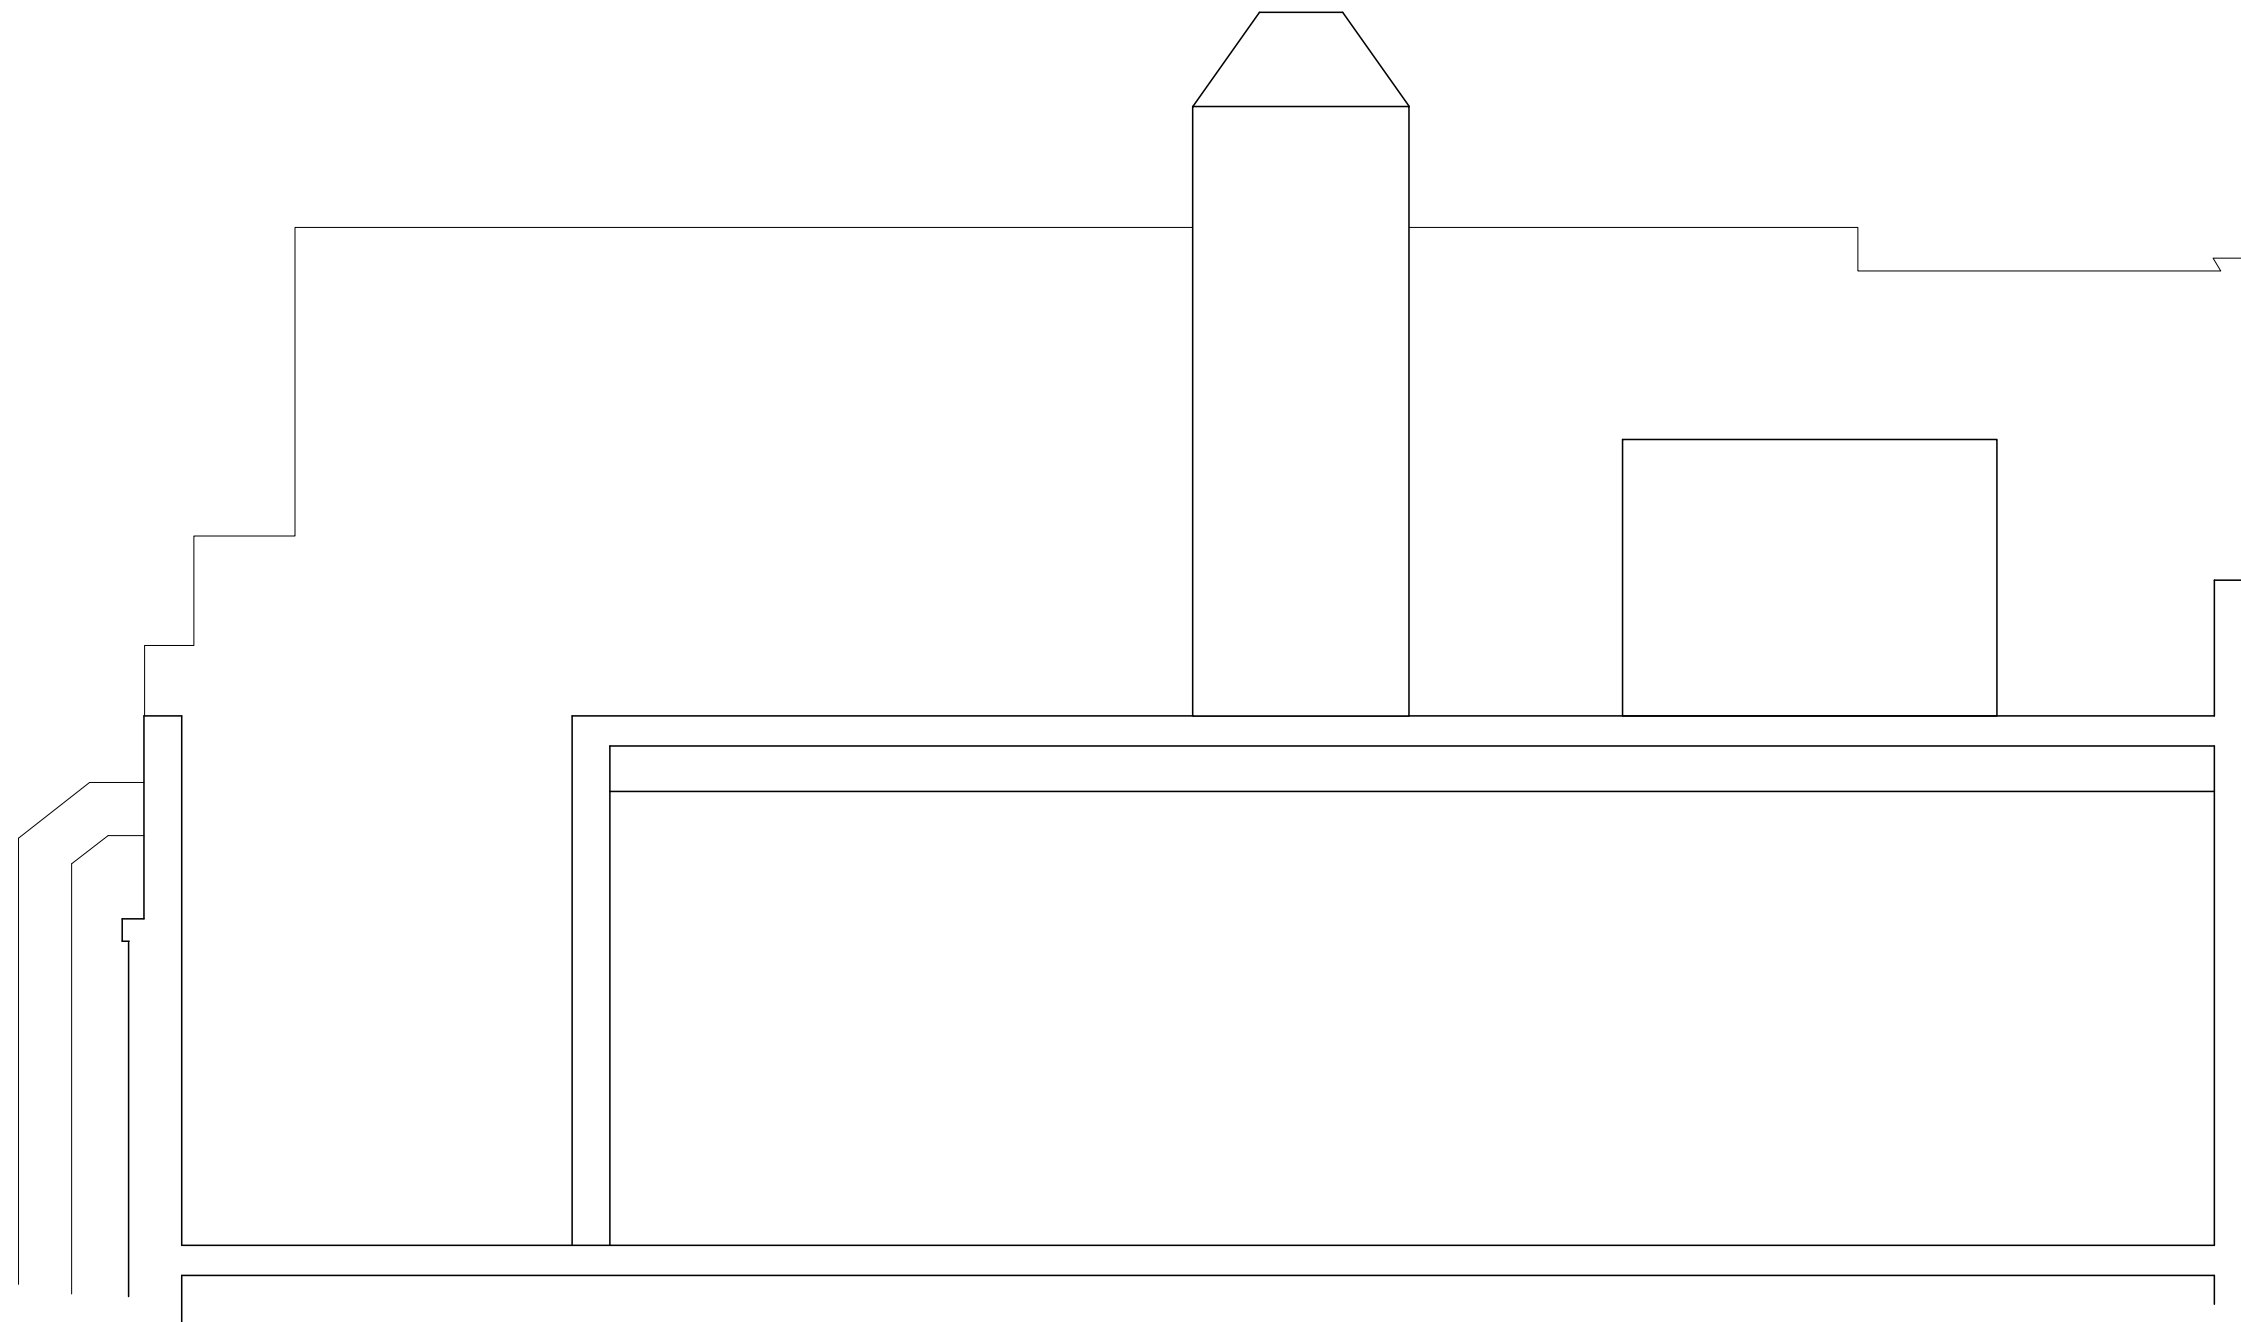

Section AA

rev	
Hatton Garden	
Existing Section AA	
dwg 1509-005	
scale 1:50@a3	rev _
issued for: info	
matthew mcnulty architects	<small>mcnulty architects ltd 12 Harlington Road Manchester M21 8JY info@mcnultyarchitects.com t: 07968 983 024</small> RIBA  Chartered Practice