


This drawing is for design intent **only**

Do Not Scale

If in doubt, ask. All discrepancies to be reported to the architect before manufacture, fabrication
Drawings are to be read in conjunction with all relevant specifications and consultant information

This drawing is not to be reproduced without express permission of the architect and only used for the purposes shown within the titleblock status bar. This drawing and all associated designs indicated remain the copyright of the architect.

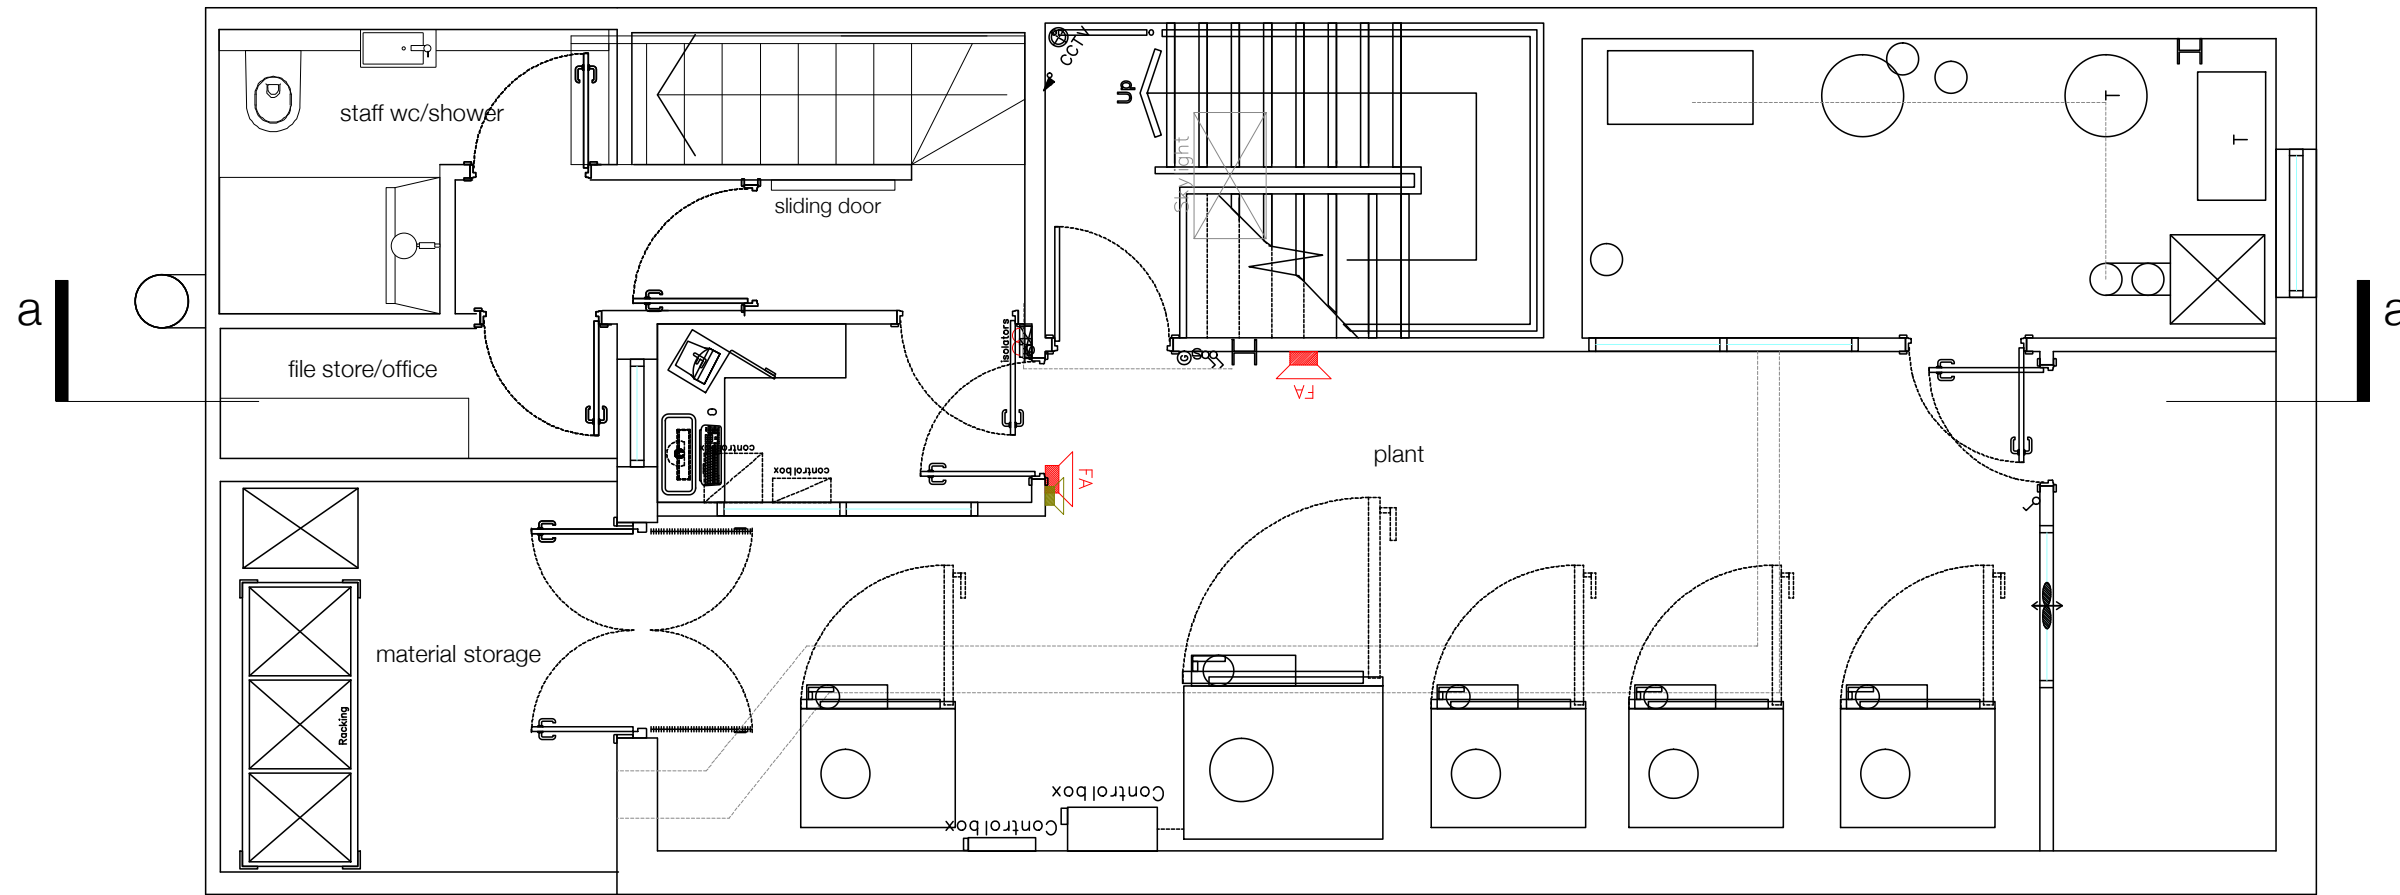

rev

Hatton Garden

Proposed Fourth Floor
Plan

dwg 1509-101

scale 1:50@a3

rev _

issued for: info

matthew
mcnulty
architects

mcnulty architects ltd
12 Hartington Road
Manchester M21 8UY
info@mcnultyarchitects.com
t: 07968 983 024

RIBA
Chartered Practice