



SECOND FLOOR PLAN

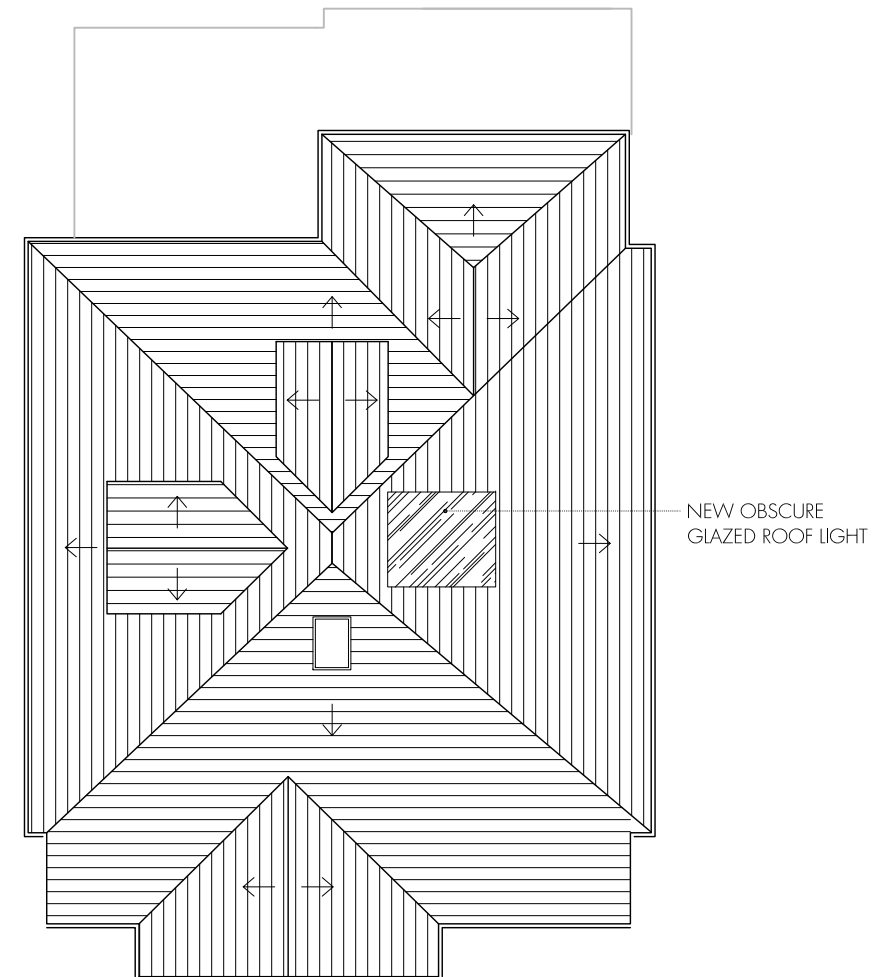


ROOF PLAN

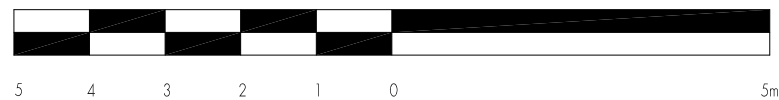

**tasou**  
associates architects + structural engineers

4 Amwell Street, London, EC1R 1UG T:020 7713 7070 F:020 7713 7071 E:tasou@tasou.co.uk

project	17 MAKEPEACE AVENUE, N6 6EL		
dwg title	PROPOSED SECOND FLOOR AND ROOF PLANS		
job no.	1566	dwg no.	PP.40
date	APRIL 2015	scale @ A3	1:100

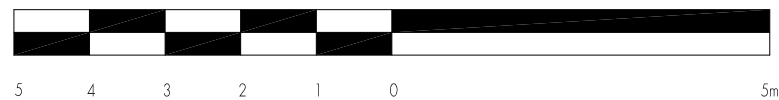


tasou  
associates architects + structural engineers

4 Amwell Street, London, EC1R 1UG T:020 7713 7070 F:020 7713 7071 E:tasou@tasou.co.uk


project	17 MAKEPEACE AVENUE, N6 6EL		
dwg title	PROPOSED ELEVATIONS		
job no.	1566	dwg no.	PP.41 rev.
date	MARCH 2015	scale @ A3	1:100



REAR ELEVATION

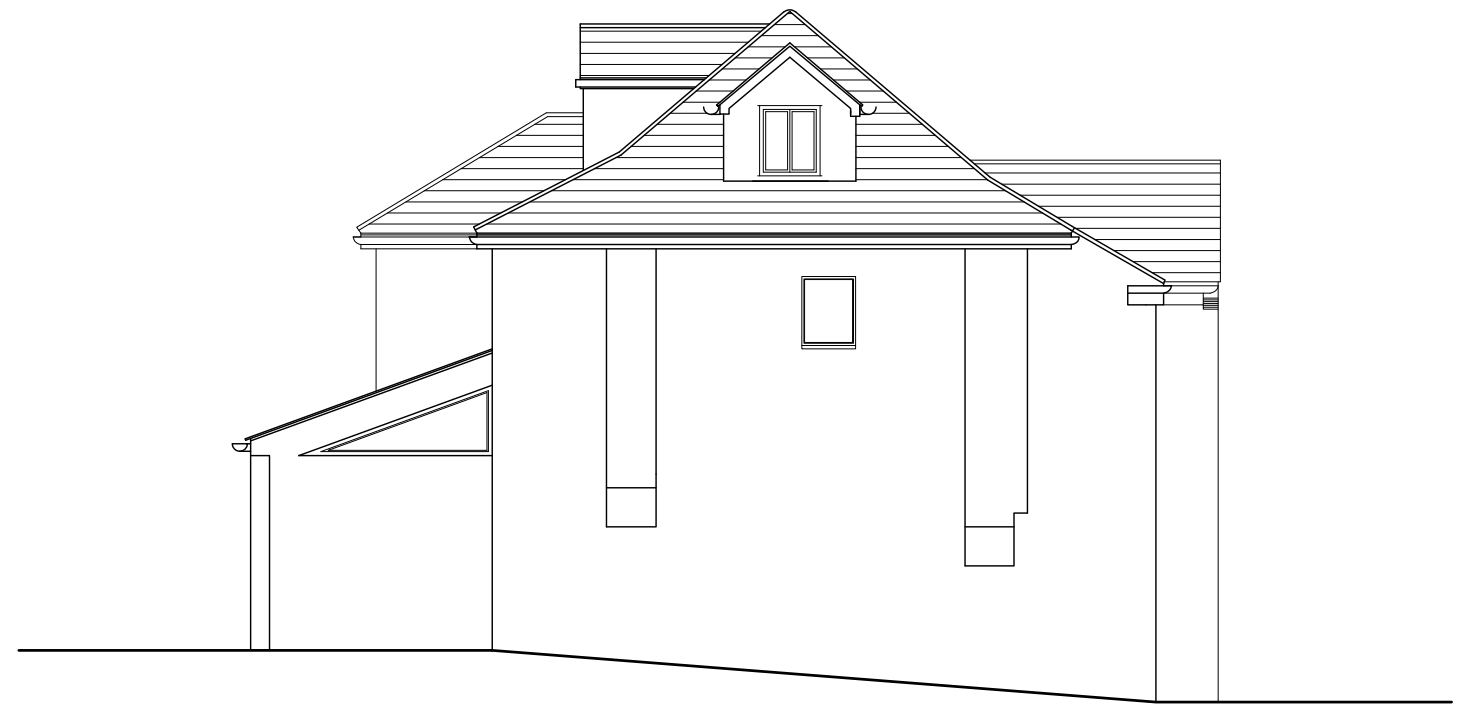


SIDE ELEVATION

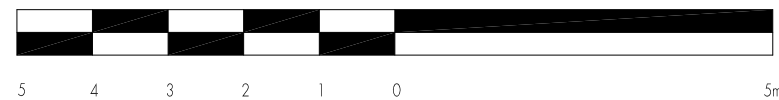

tasou  
associates architects + structural engineers

4 Amwell Street, London, EC1R 1UG T:020 7713 7070 F:020 7713 7071 E:tasou@tasou.co.uk

project	17 MAKEPEACE AVENUE, N6 6EL		
dwg title	PROPOSED ELEVATIONS		
job no.	1566	dwg no.	PP.42
date	MARCH 2015	scale @ A3	1:100

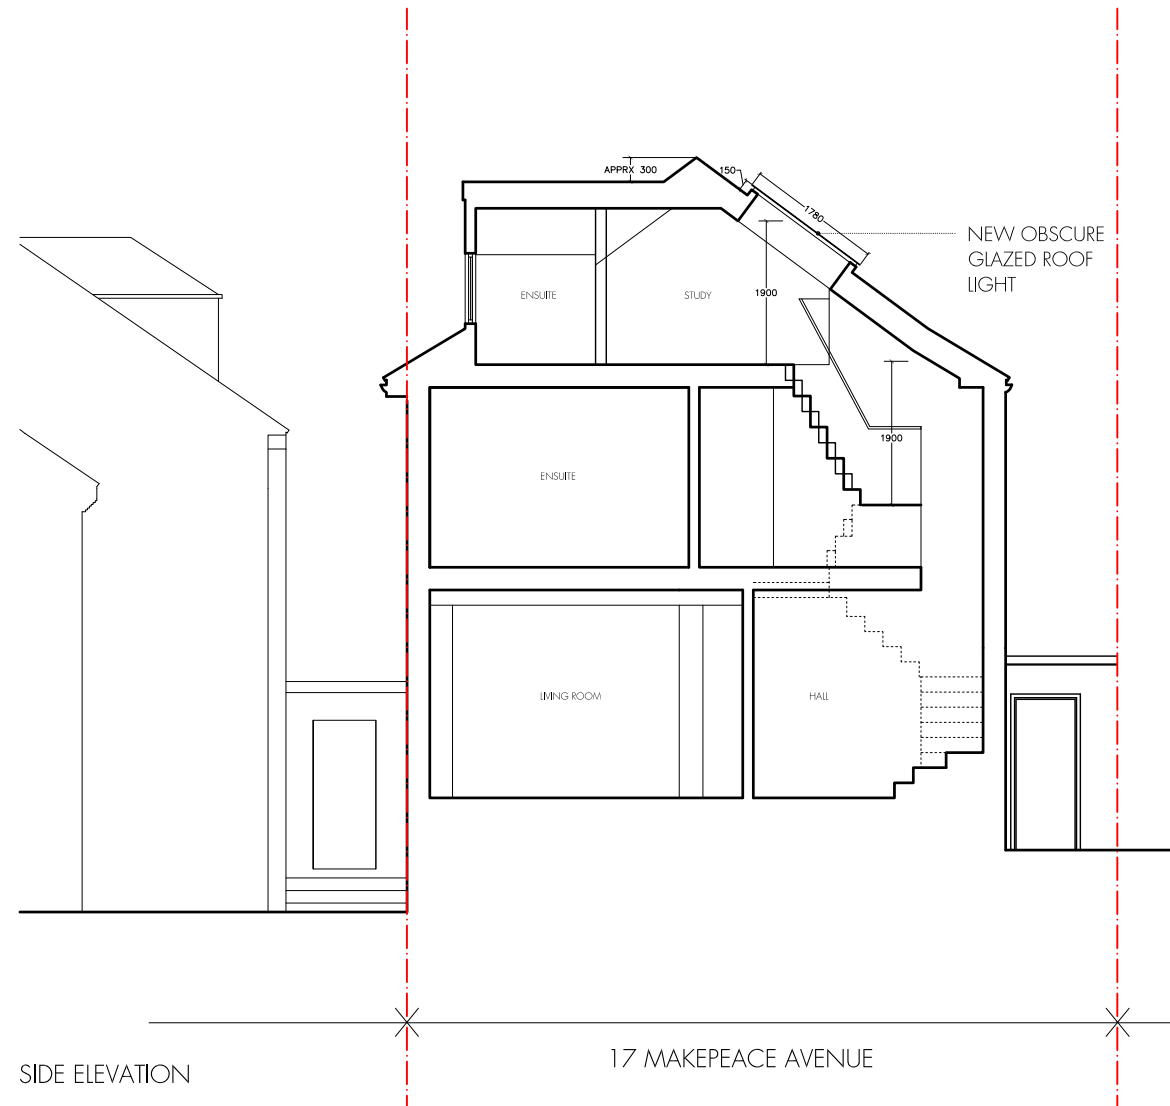


SIDE ELEVATION

17 MAKEPEACE AVENUE

tasou  
associates architects + structural engineers

4 Amwell Street, London, EC1R 1UG T:020 7713 7070 F:020 7713 7071 E:tasou@tasou.co.uk

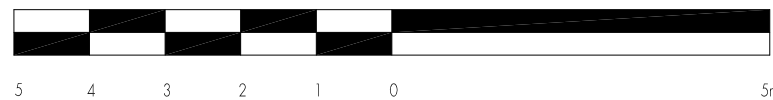

project	17 MAKEPEACE AVENUE, N6 6EL		
dwg title	PROPOSED SECTION		
job no.	1566	dwg no.	PP.43 rev.
date	MARCH 2015	scale @ A3	1:100