


ELEVATION A @ 1:25

ELEVATION B @ 1:25

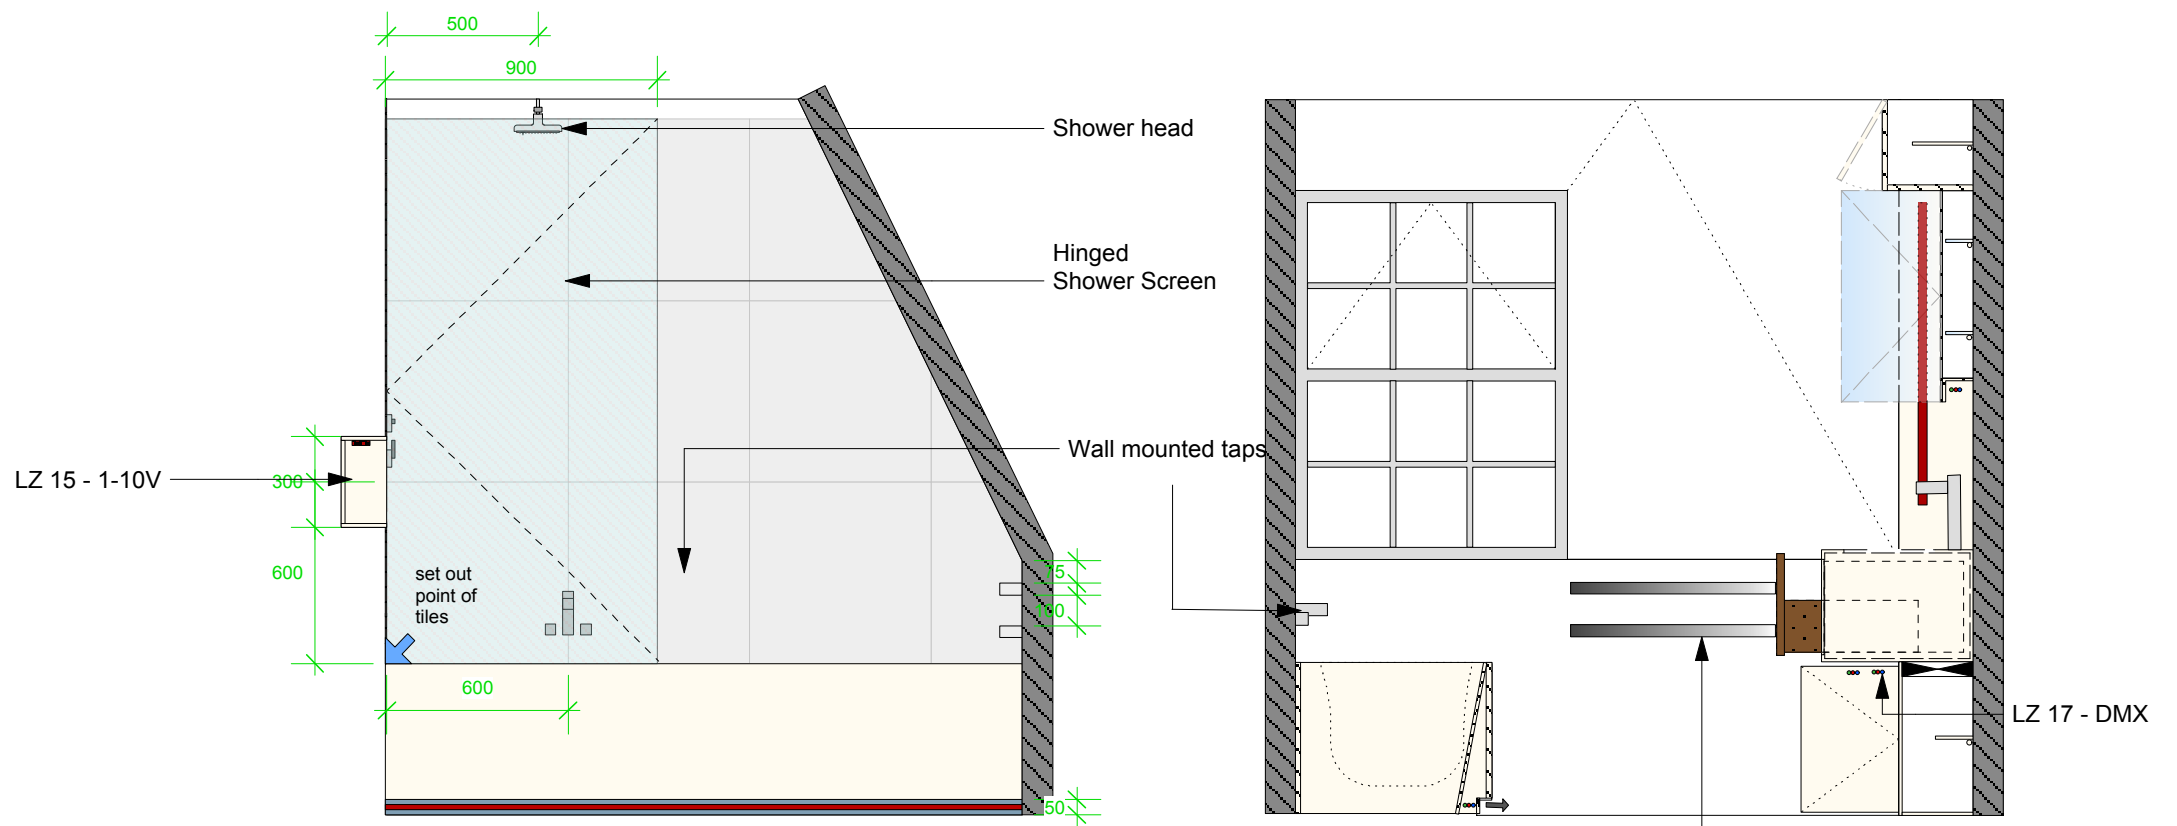

ELEVATION C @ 1:25

ELEVATION D @ 1:25

K R Ä G
INTERIORS
 TEL : 00 44 (0)1323 833 991
 FAX : 00 44 (0)1323 833 484
 WEB : WWW.KRAGINTERIORS.COM

NOTES:
General Notes
 1. To be confirmed
 2. Corian
 Translucent white Corian with concealed linear LEDs to enable colour changing

ISSUE:
 Client sign off.....
 Date.....

Further discussion:

PROJECT :
 Shelton Street
FILE No:
 140224
DRAWING TITLE :
 Proposed bathroom plan & elevations
CREATED :
 Felix Bell
ISSUE :
 Rev3 - 13.04.14
APPROVED :
 M VB
 DO NOT SCALE FROM THIS DRAWING
 ALL DIMENSIONS IN MILLIMETERS