



1 SECTION AA - LOOKING TOWARDS REAR OF BUILDING  
1:50

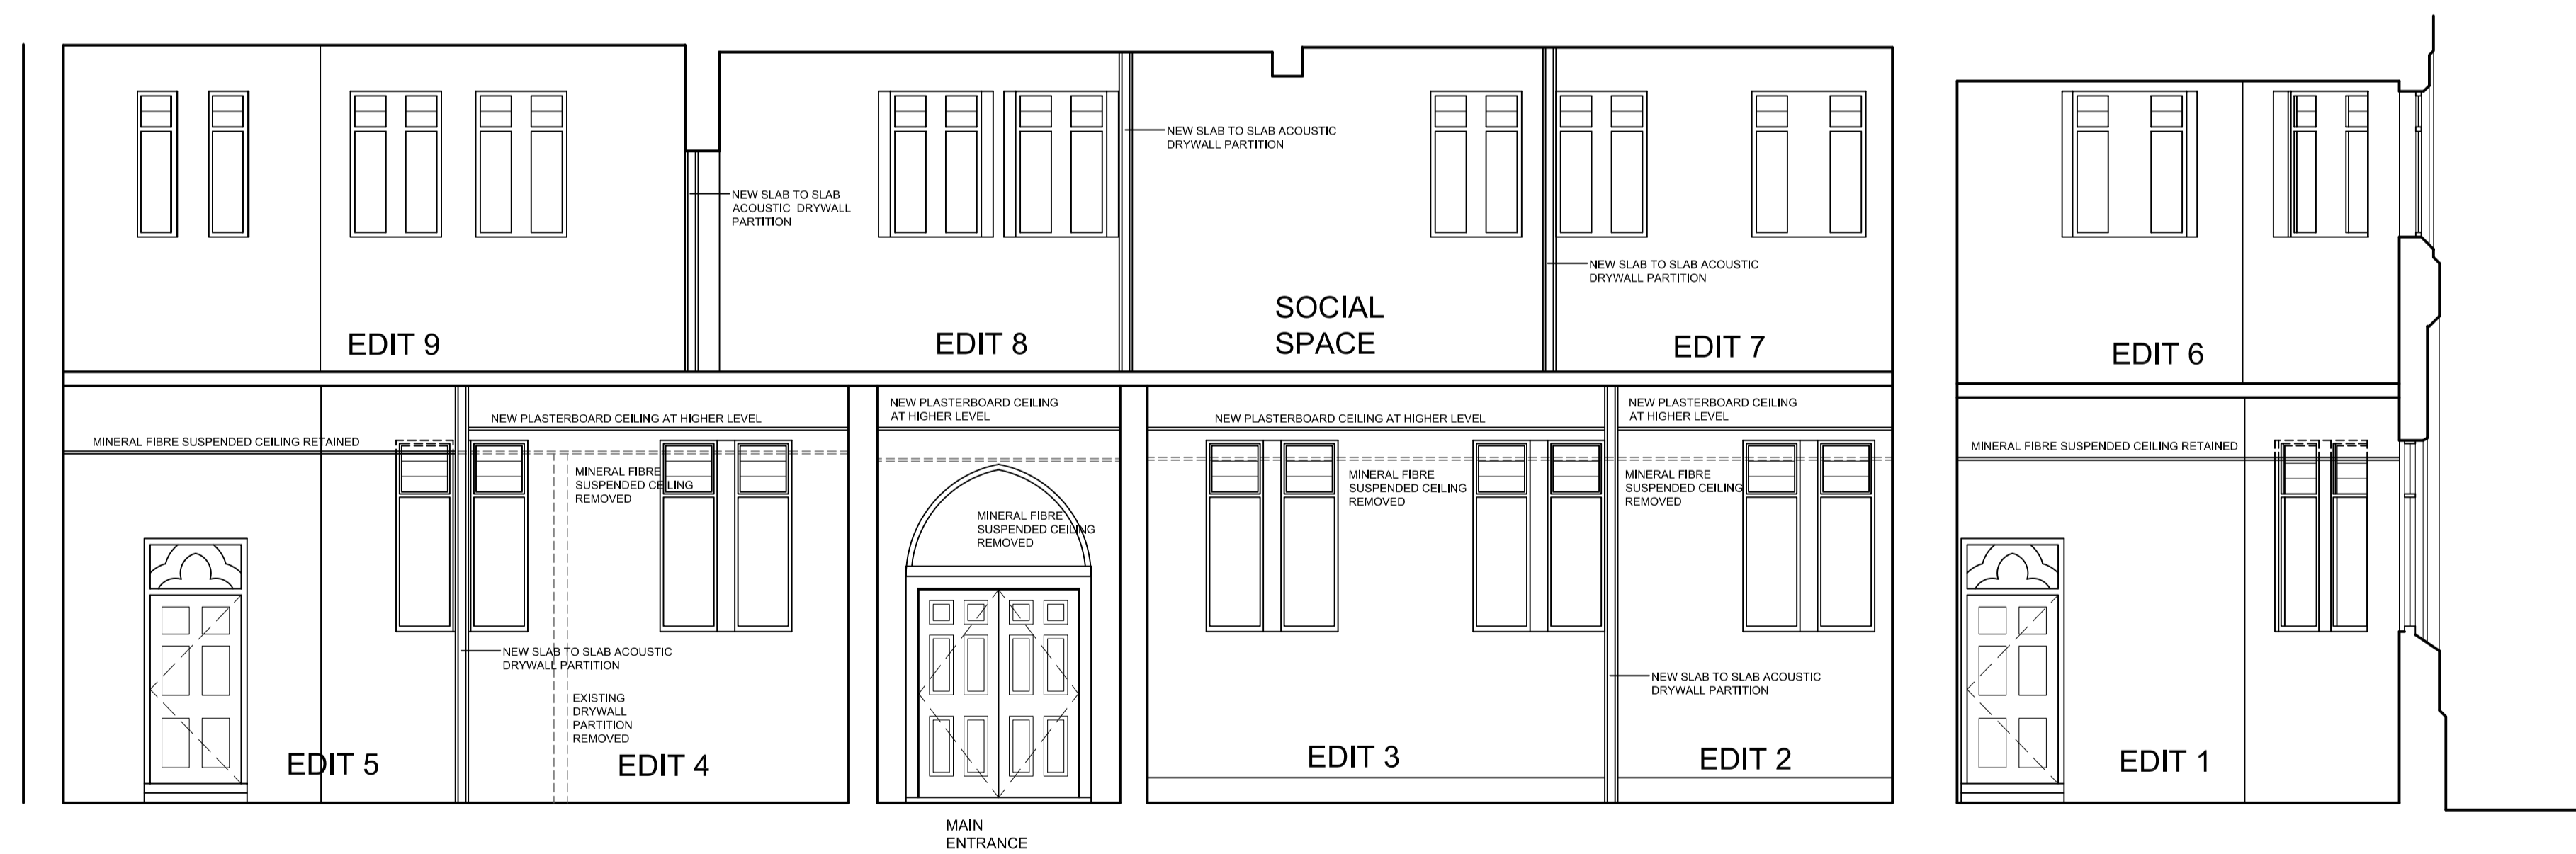

2 SECTION BB - LOOKING TOWARDS FRONT OF BUILDING  
1:50

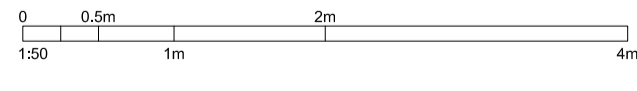

All areas have been measured from current drawings. They may vary because of (eg) survey, design development, construction tolerances, statutory requirements or re-definition of the areas to be measured.