

DO NOT SCALE
 ALL DIMENSIONS AND LEVELS TO BE VERIFIED ON SITE BY CONTRACTOR PRIOR TO COMMENCEMENT OF WORKS
 ANY DISCREPANCIES OR AMBIGUITIES TO BE REPORTED IMMEDIATELY TO THE ARCHITECT PRIOR TO CONSTRUCTION OR FABRICATION
 DRAWINGS TO BE READ IN CONJUNCTION WITH RELEVANT ENGINEER'S DRAWINGS

NORTH


NOTES




Proposed Side Elevation



Proposed Rear Elevation

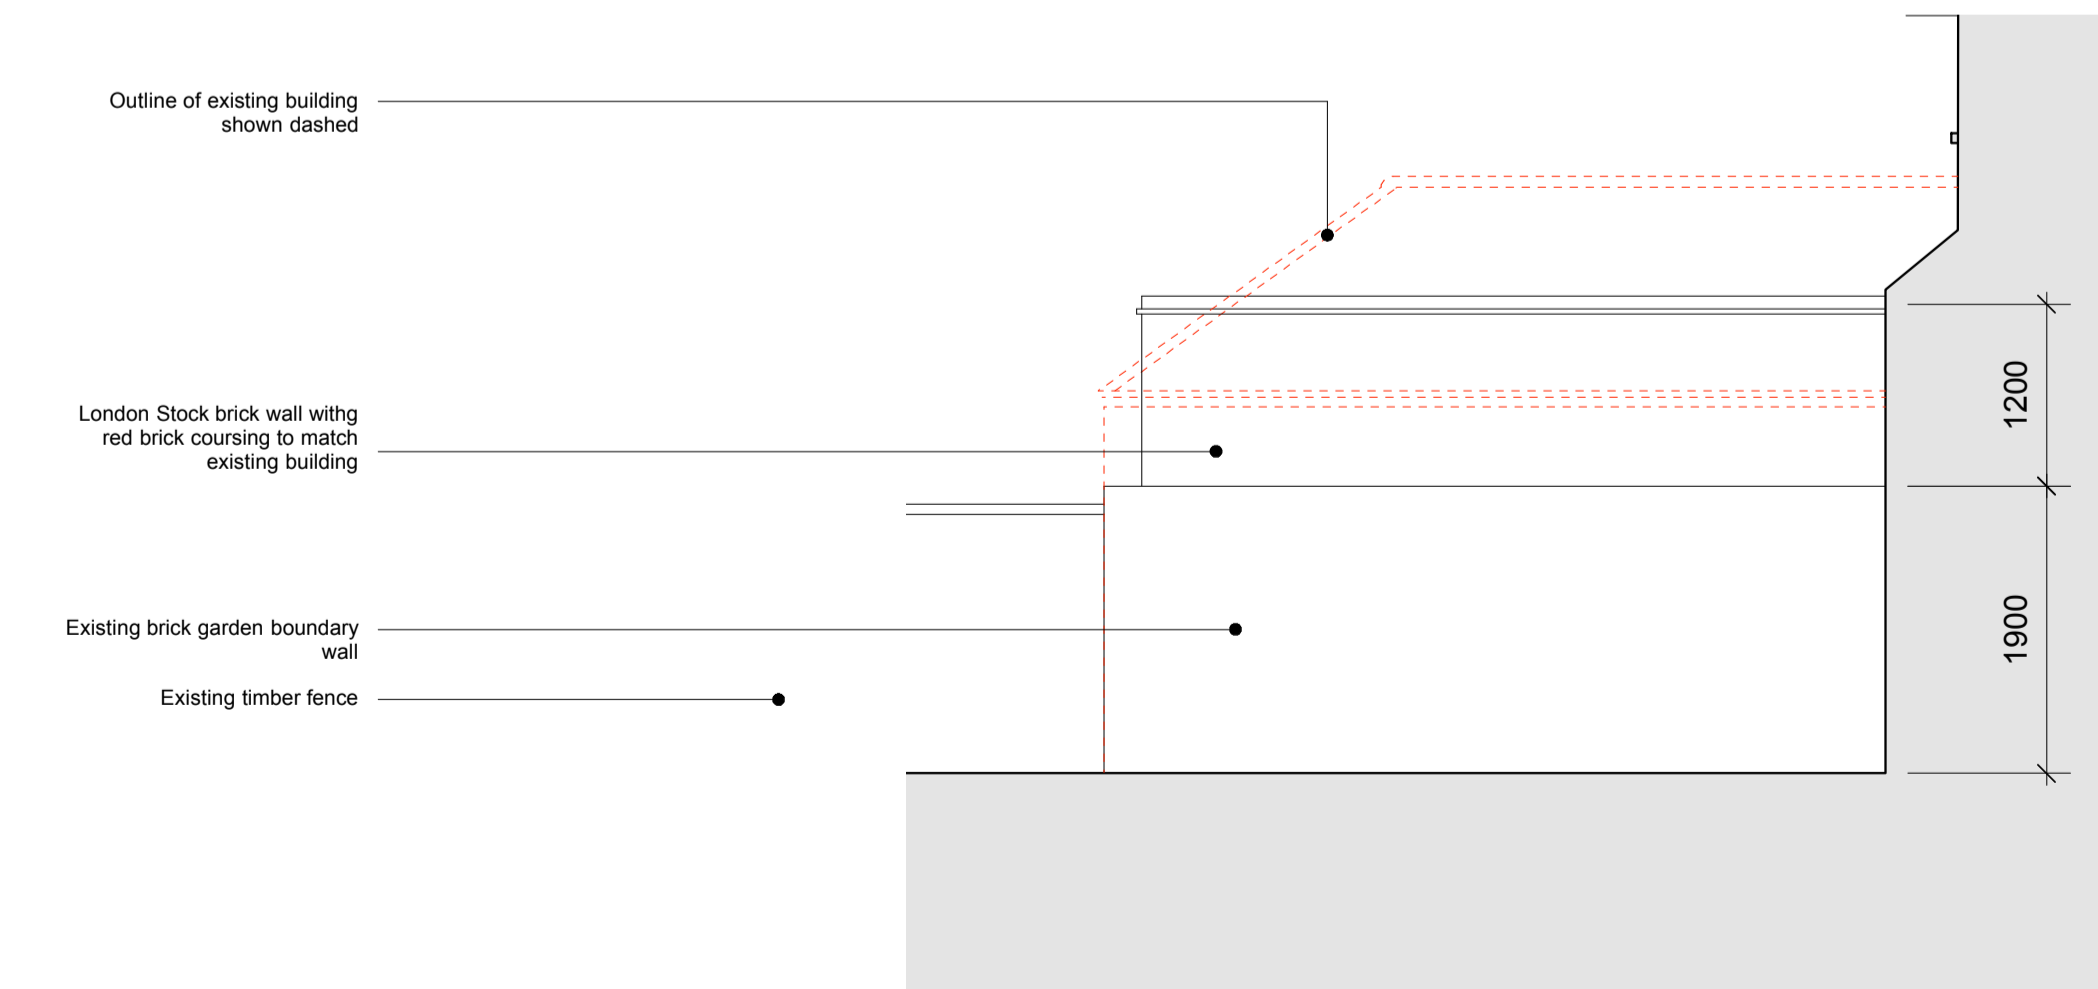

View towards property from neighbouring site (25 Downside Crescent)

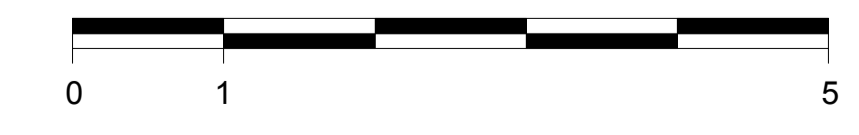

Nick Umney Architectural
 5/45 Lordship Lane
 London SE22 8LB
 07972 120181
 info@nickumneyarchitectural.com
 www.nickumneyarchitectural.com

© 2014
 NICK UMNEY ARCHITECTURAL
 ALL RIGHTS RESERVED

PROJECT	27 Downside Crescent London NW3 2AN	
DATE	23.03.15	
SCALE	1:50@A1	
ISSUE	MINOR AMENDMENT APPLICATION	
TITLE	Proposed Elevations	
JOB	DRAWING	REV
009	PL05	C