


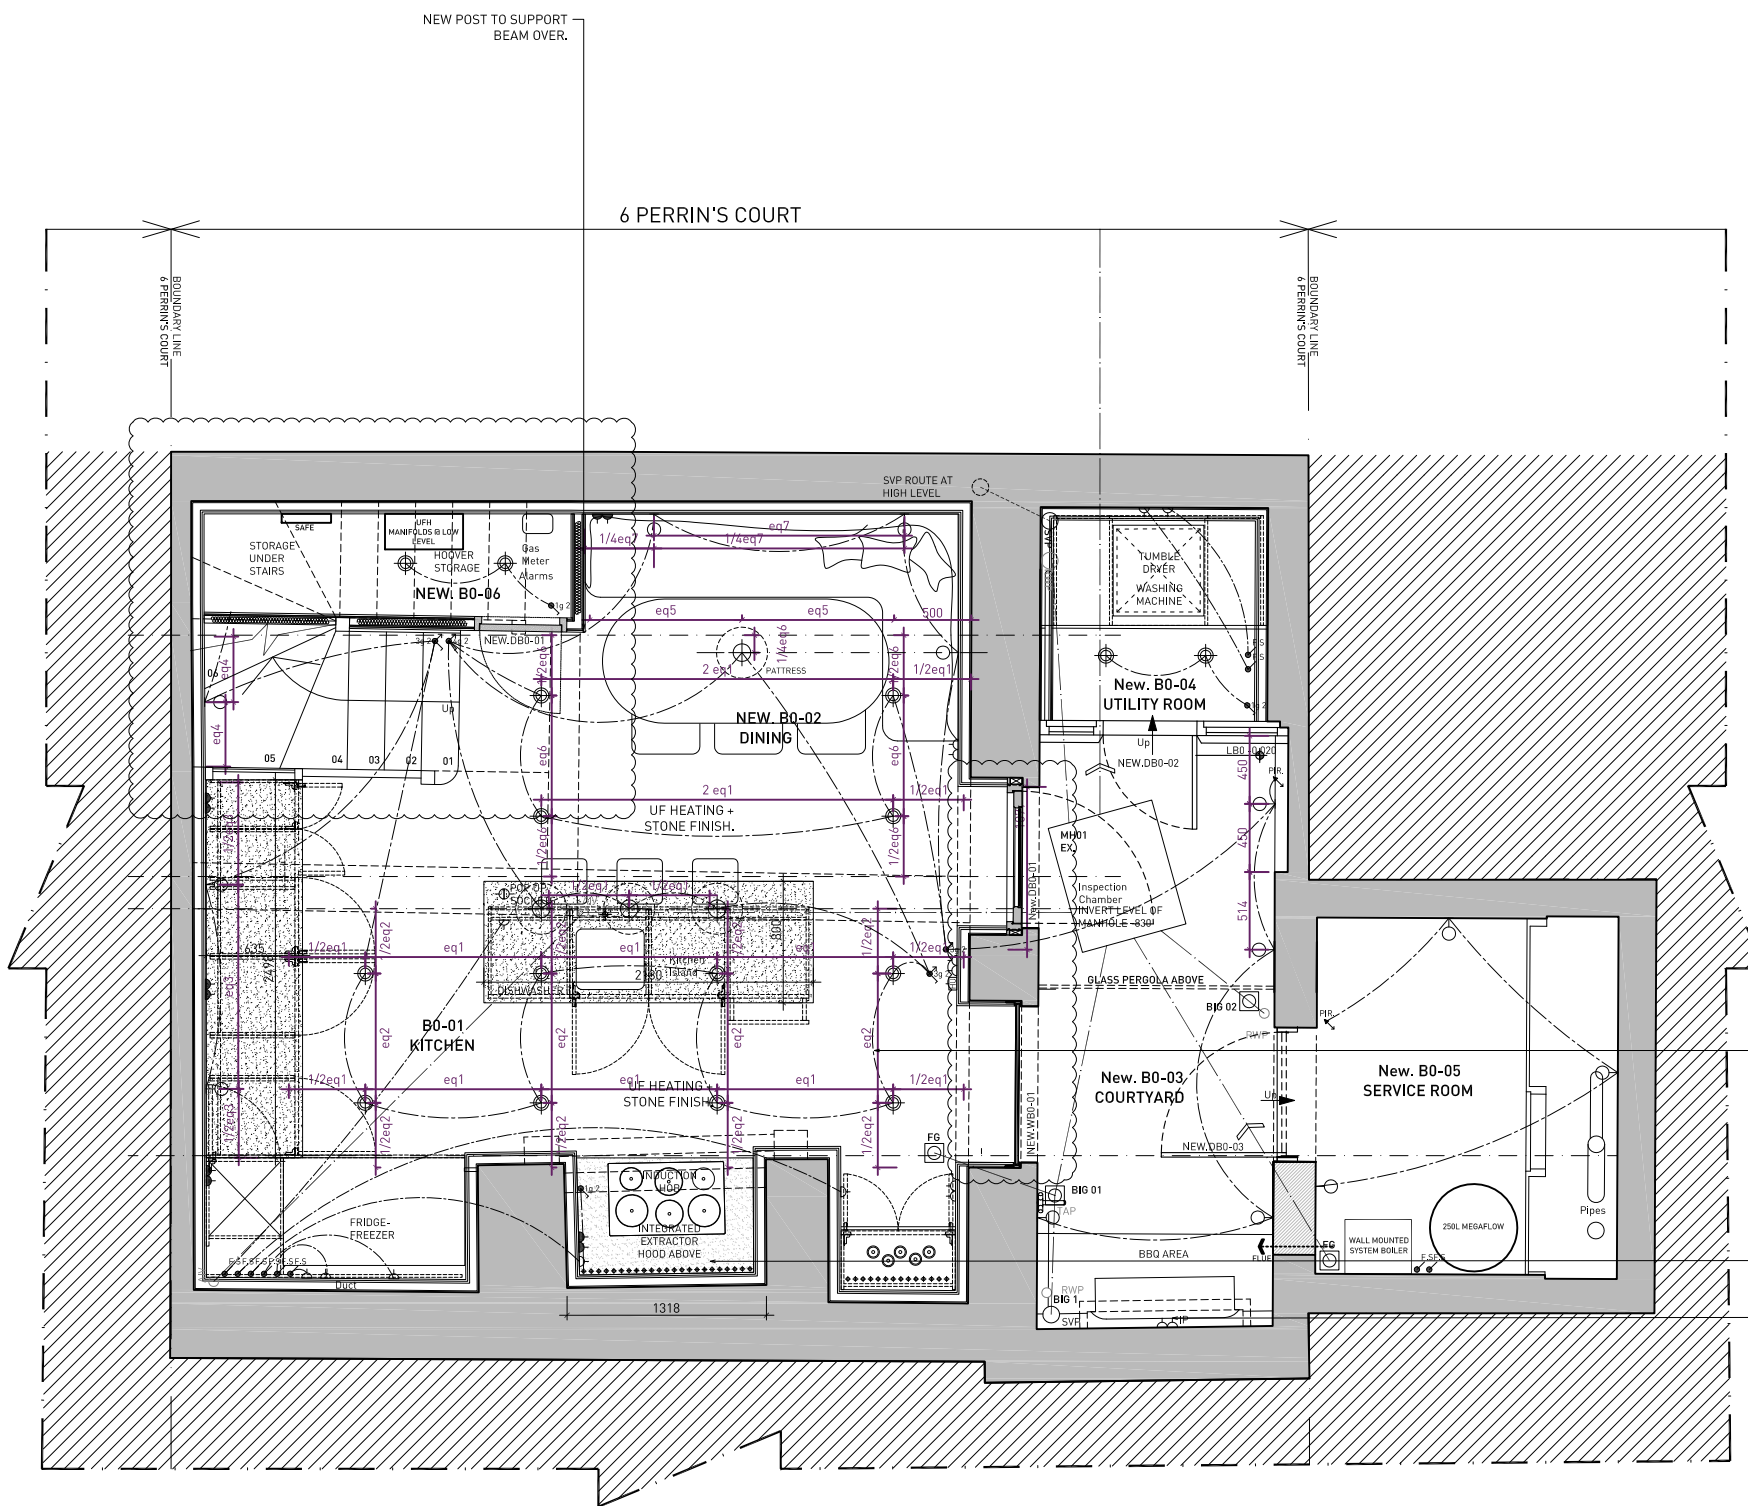

- NOTES
- ALL DIMENSIONS AND LEVELS ARE TO BE DETERMINED AND/OR CHECKED BY THE CONTRACTOR ON SITE. SHOULD ANY DISCREPANCY BE IDENTIFIED BETWEEN THE DIMENSIONS AND/OR DETAILS DETERMINED ON SITE AND THOSE SHOWN THOSE SHOWN ON THE RELEVANT DRAWINGS, THE ARCHITECT SHALL BE NOTIFIED IMMEDIATELY, AND HIS INSTRUCTIONS OBTAINED PRIOR TO THE COMMENCEMENT OF THE WORK.
 - THE CONTRACTOR SHALL BE RESPONSIBLE FOR THE DESIGN AND IMPLEMENTATION OF ALL TEMPORARY WORKS, AND THE SAFETY AND STABILITY OF THE NEW WORKS AND ADJACENT STRUCTURES DURING CONSTRUCTION.
 - WHERE A PRODUCT IS SPECIFIED TO BE OBTAINED FROM A MANUFACTURER OR SUPPLIER, THE CONTRACTOR SHALL INSTALL THE PRODUCT IN ACCORDANCE WITH THE INSTRUCTIONS SUPPLIED BY THE MANUFACTURER. SHOULD THERE BE ANY VARIATION BETWEEN THE WORK SPECIFIED ON THE DRAWINGS AND THE MANUFACTURER'S INSTRUCTIONS, THE CONTRACTOR SHALL REFER THE MATTER TO THE ARCHITECT FOR INSTRUCTION BEFORE PROCEEDING.



FLOOR LEVEL DROPPED 200 MM.


EXTRACTOR TROUGH CHIMNEY.

DOOR REMOVED.

CO1	26.02.2015	CONSTRUCTION - STAIR & EXT OPENINGS AMENDED
T01	10.12.2014	ISSUED FOR TENDER.
REVISIONS		

Project 1433 Refurbishment
Client Buddy Sultan
Location 6 PERRIN'S COURT
 NW3 LONDON

Fraher Architects Ltd Telephone +44(0)20 32968636
 The Studio 14A Gabriel Street Email ma@fraher.co
 London SE23 1DT www.fraher.co
 United Kingdom

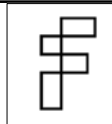

Title 0200 - GA Plans
 Proposed Basement Plan

Status Tender **Scale** 1:25@A1 / 1:50@A3

Drawn IJ **Checked** TJ **Authorised** JF

Revision T01 **Date** 04.12.2014

1 4 3 3 0 2 0 0 A L 0 0 1

