

- NOTES
1. ALL DIMENSIONS AND LINES SHOWN TO BE REFERENCED AND OR CHECKED BY THE CONTRACTOR ON SITE. SHOULD AN DISCREPANCY BE IDENTIFIED BETWEEN THE DRAWING AND THE BUILDING, THE CONTRACTOR SHALL BE RESPONSIBLE FOR RECTIFYING THE BUILDING. DIMENSIONS, THE ARCHITECT SHALL BE NOT RESPONSIBLE. FURTHER INSTRUCTIONS OBTAINED FROM THE CONTRACTOR FOR THE WORK.
 2. RECONSTRUCTION SHALL BE RESPONSIBLE FOR THE CORRECT AND PROPER INSTALLATION OF ALL STRUCTURES DURING CONSTRUCTION.
 3. WHERE A PRODUCT IS SPECIFIED TO BE OBTAINED FROM A MANUFACTURER OR SUPPLIER SPECIALLY BY THE ARCHITECT, THE MANUFACTURER SHOULD BE AVOIDED UNLESS THE CONTRACTOR SHALL REFER THE MATTER TO THE ARCHITECT FOR INSTRUCTION BEFORE PROCEEDING.

Revision	Date	Description
PO2	30.03.2015	ISSUED FOR PLANNING - REFERENCES AMENDED.
PO1	24.02.2015	ISSUED FOR PLANNING.
PO1	19.02.2015	ISSUED FOR TENDER.
REVISIONS		

Project 1433 Refurbishment

Client Buddy Sultan

Location 6 PERRIN'S COURT
NW3 LONDON

Project 1433 Refurbishment

Client Buddy Sultan

Location 6 PERRIN'S COURT
NW3 LONDON


Architect Frazer Architects Ltd
The Studio
14A Gabriel Street
London SE23 1DT
United Kingdom

Telephone +44(0)20 32868626
Email mail@frazer.co
Website www.frazer.co


Title 0400 - GA Elevations
Elevations North & East

Scale Tender
Drawn SD
Checked JF
Author JF

Revision PO2
Date 19.02.2015

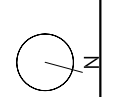

Revision	Date	Description
14330400A	19.02.2015	PO1

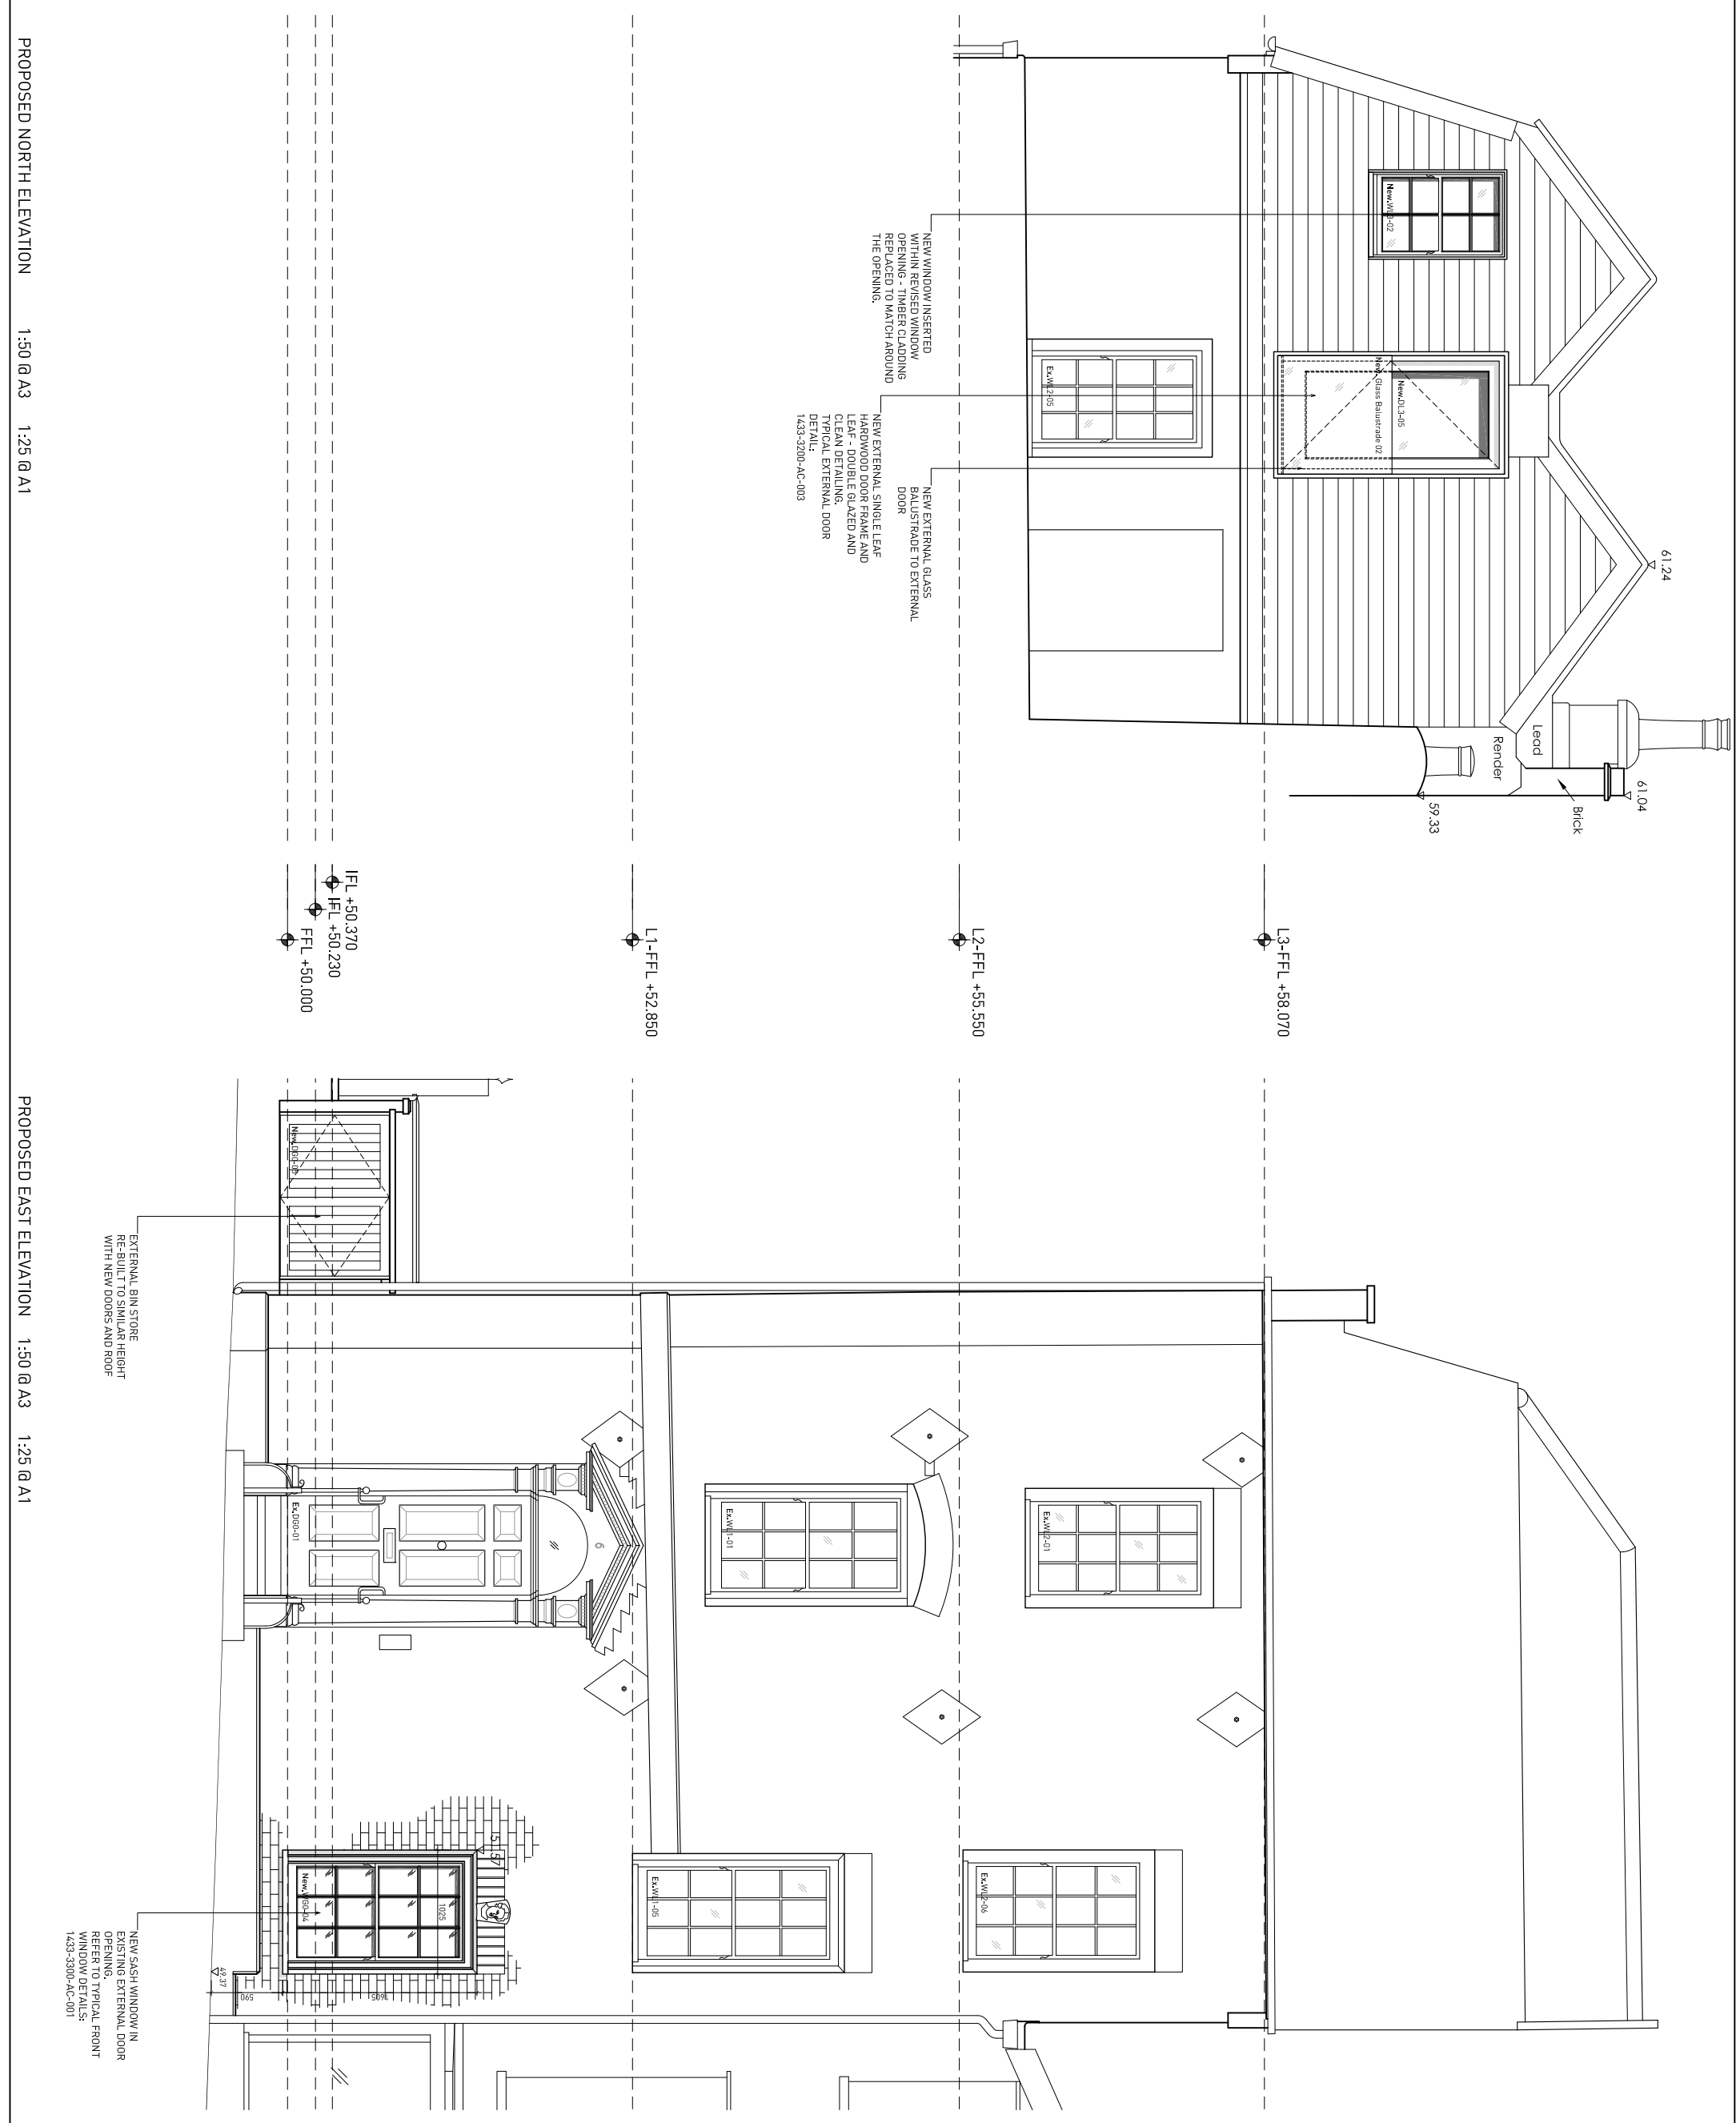

PROPOSED NORTH ELEVATION 1:50 @ A3 1:25 @ A1

PROPOSED EAST ELEVATION 1:50 @ A3 1:25 @ A1