




01 FIXED PANE ELEVATION WB0-01 SCALE 1:10

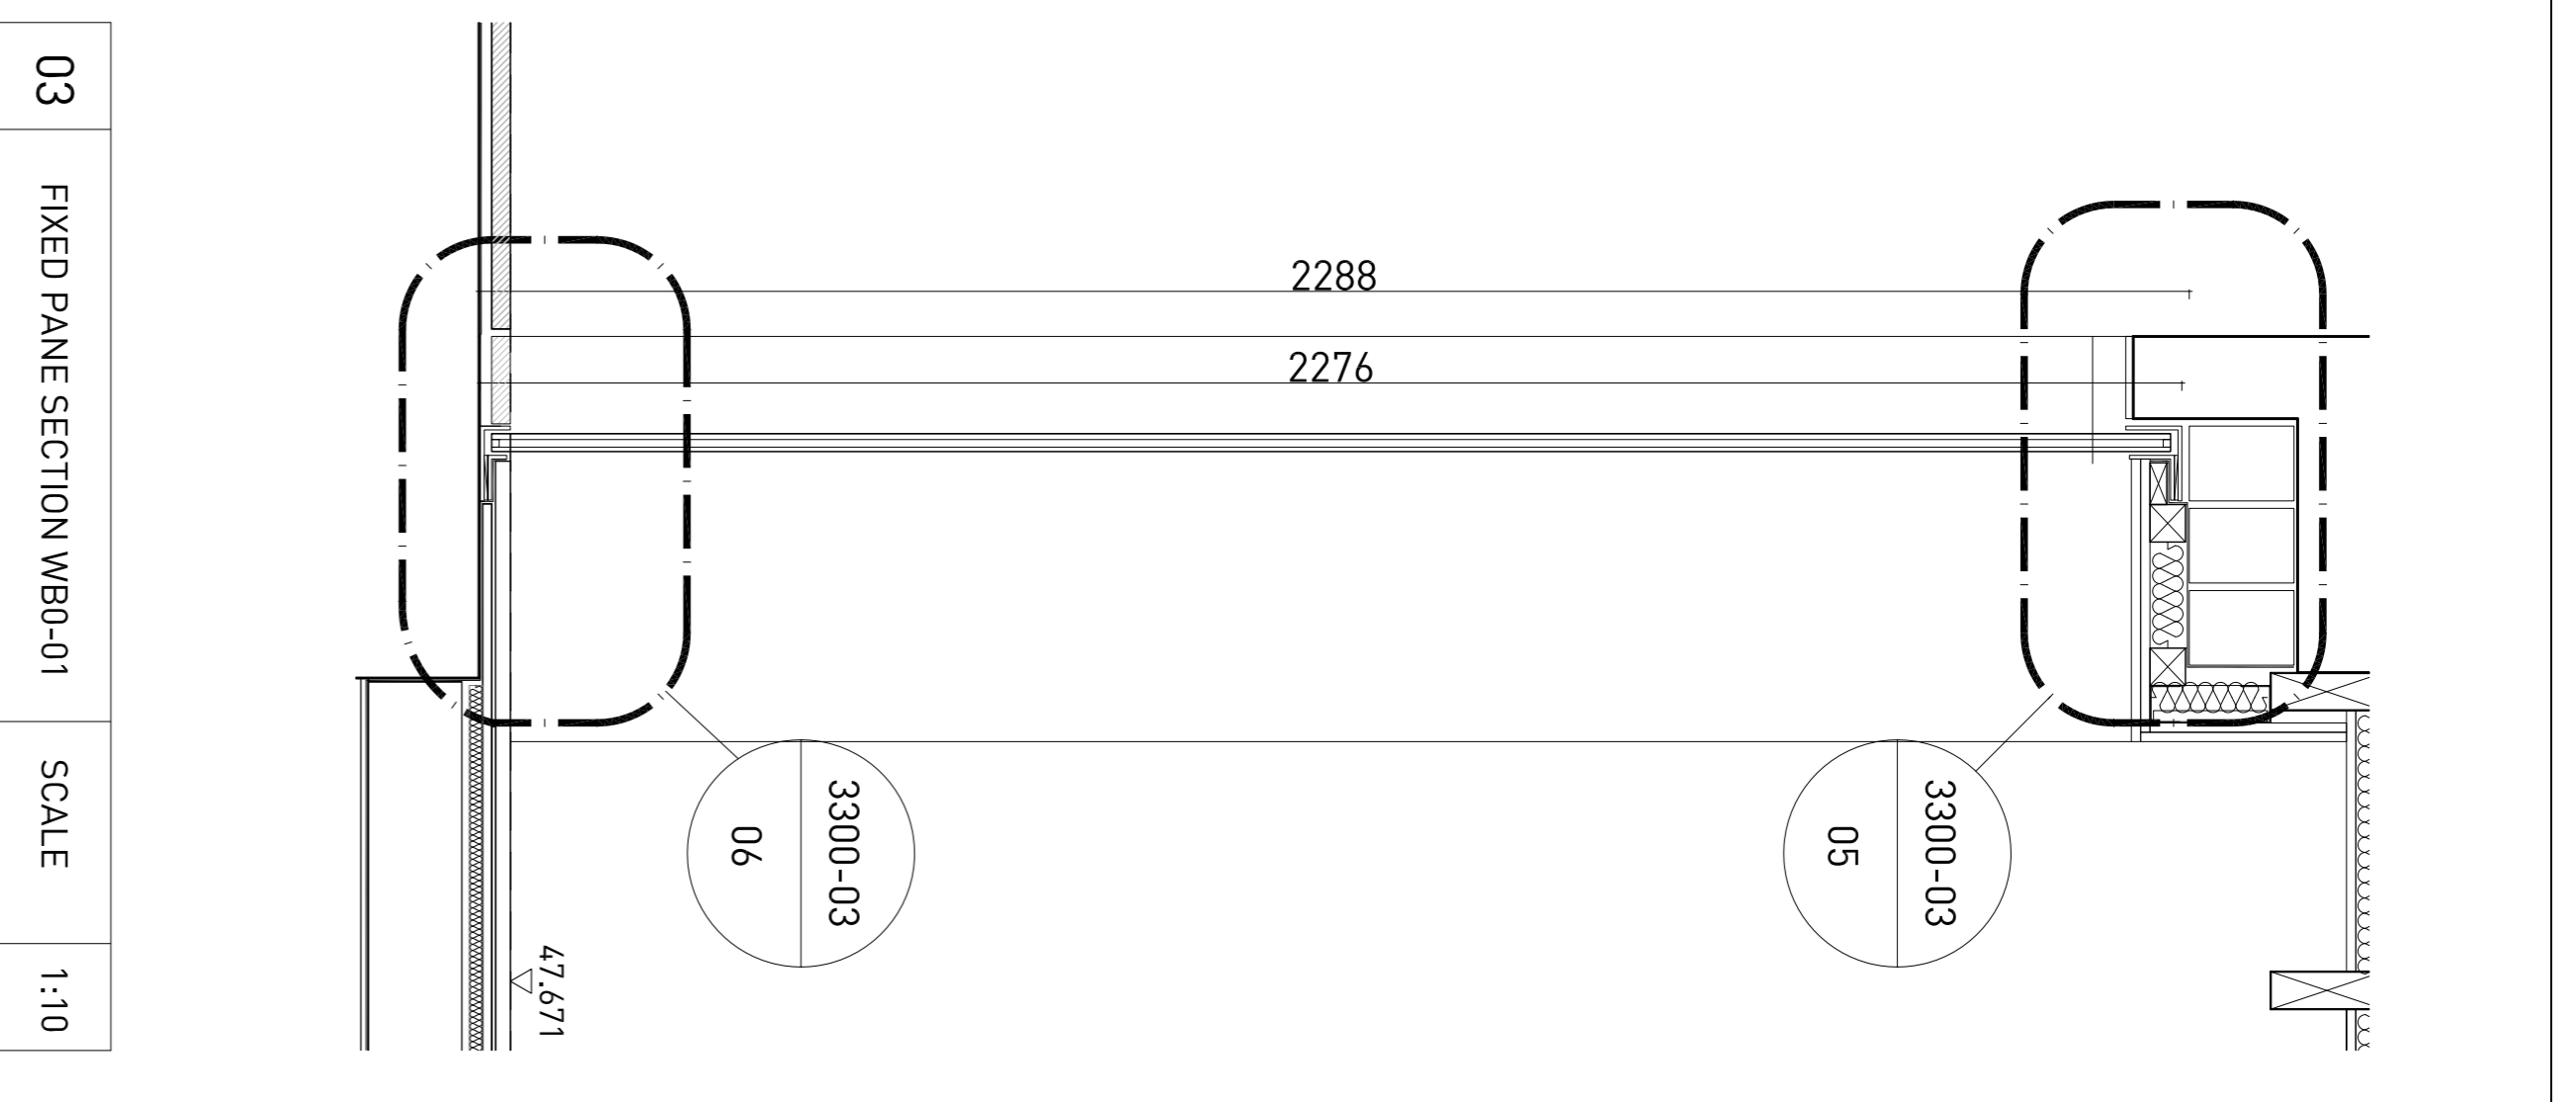


03 FIXED PANE SECTION WB0-01 SCALE 1:10

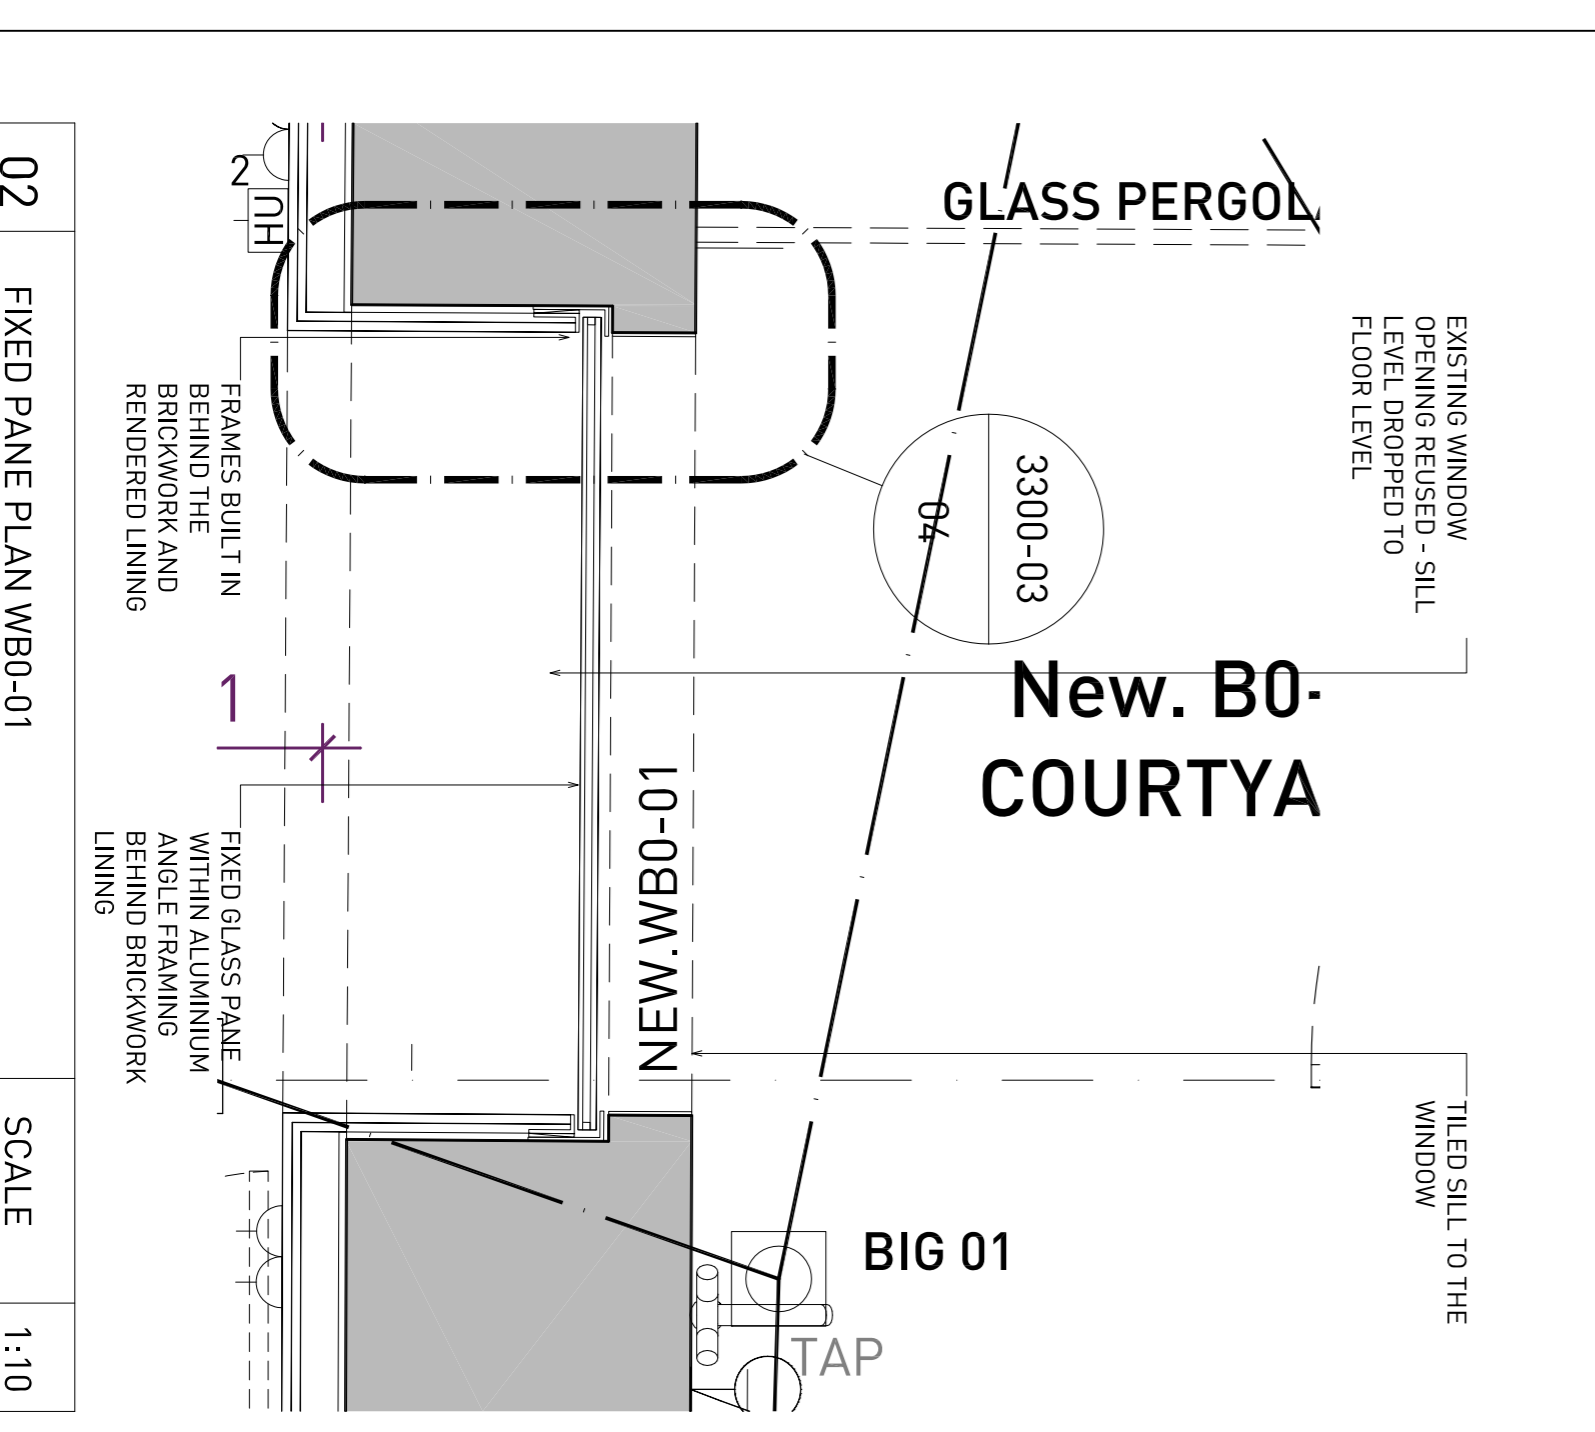

02 FIXED PANE PLAN WB0-01 SCALE 1:10

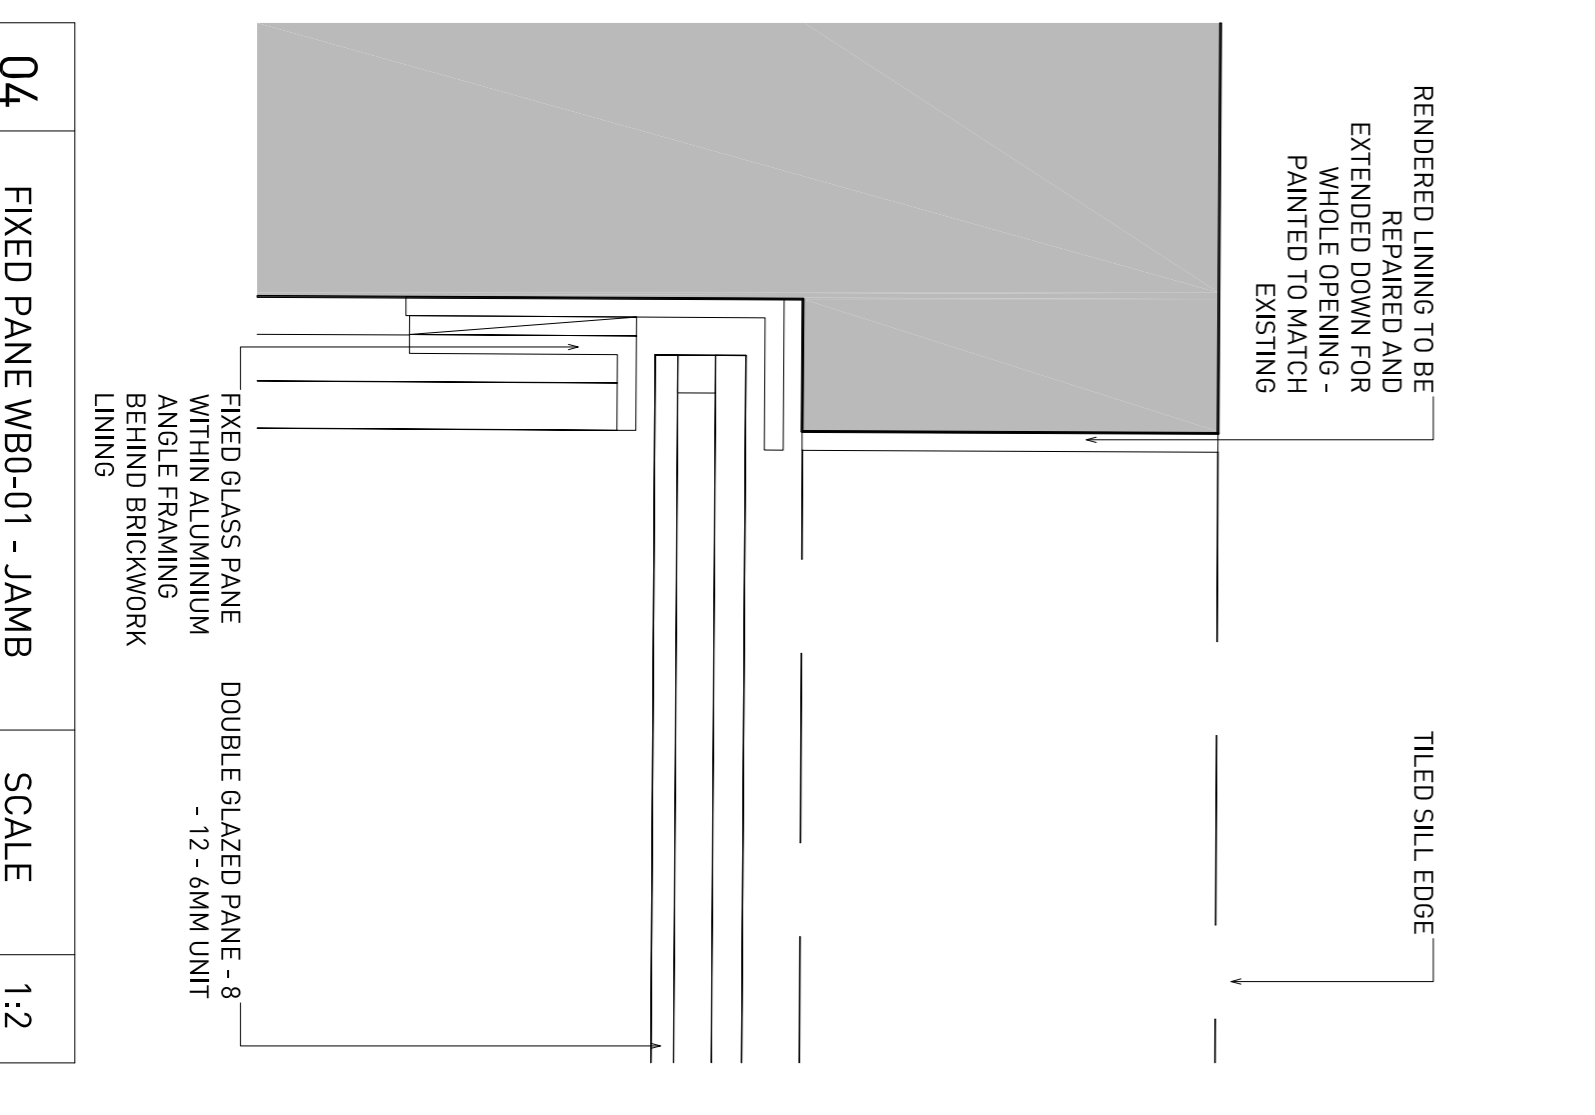

04 FIXED PANE WB0-01 - JAMB SCALE 1:2

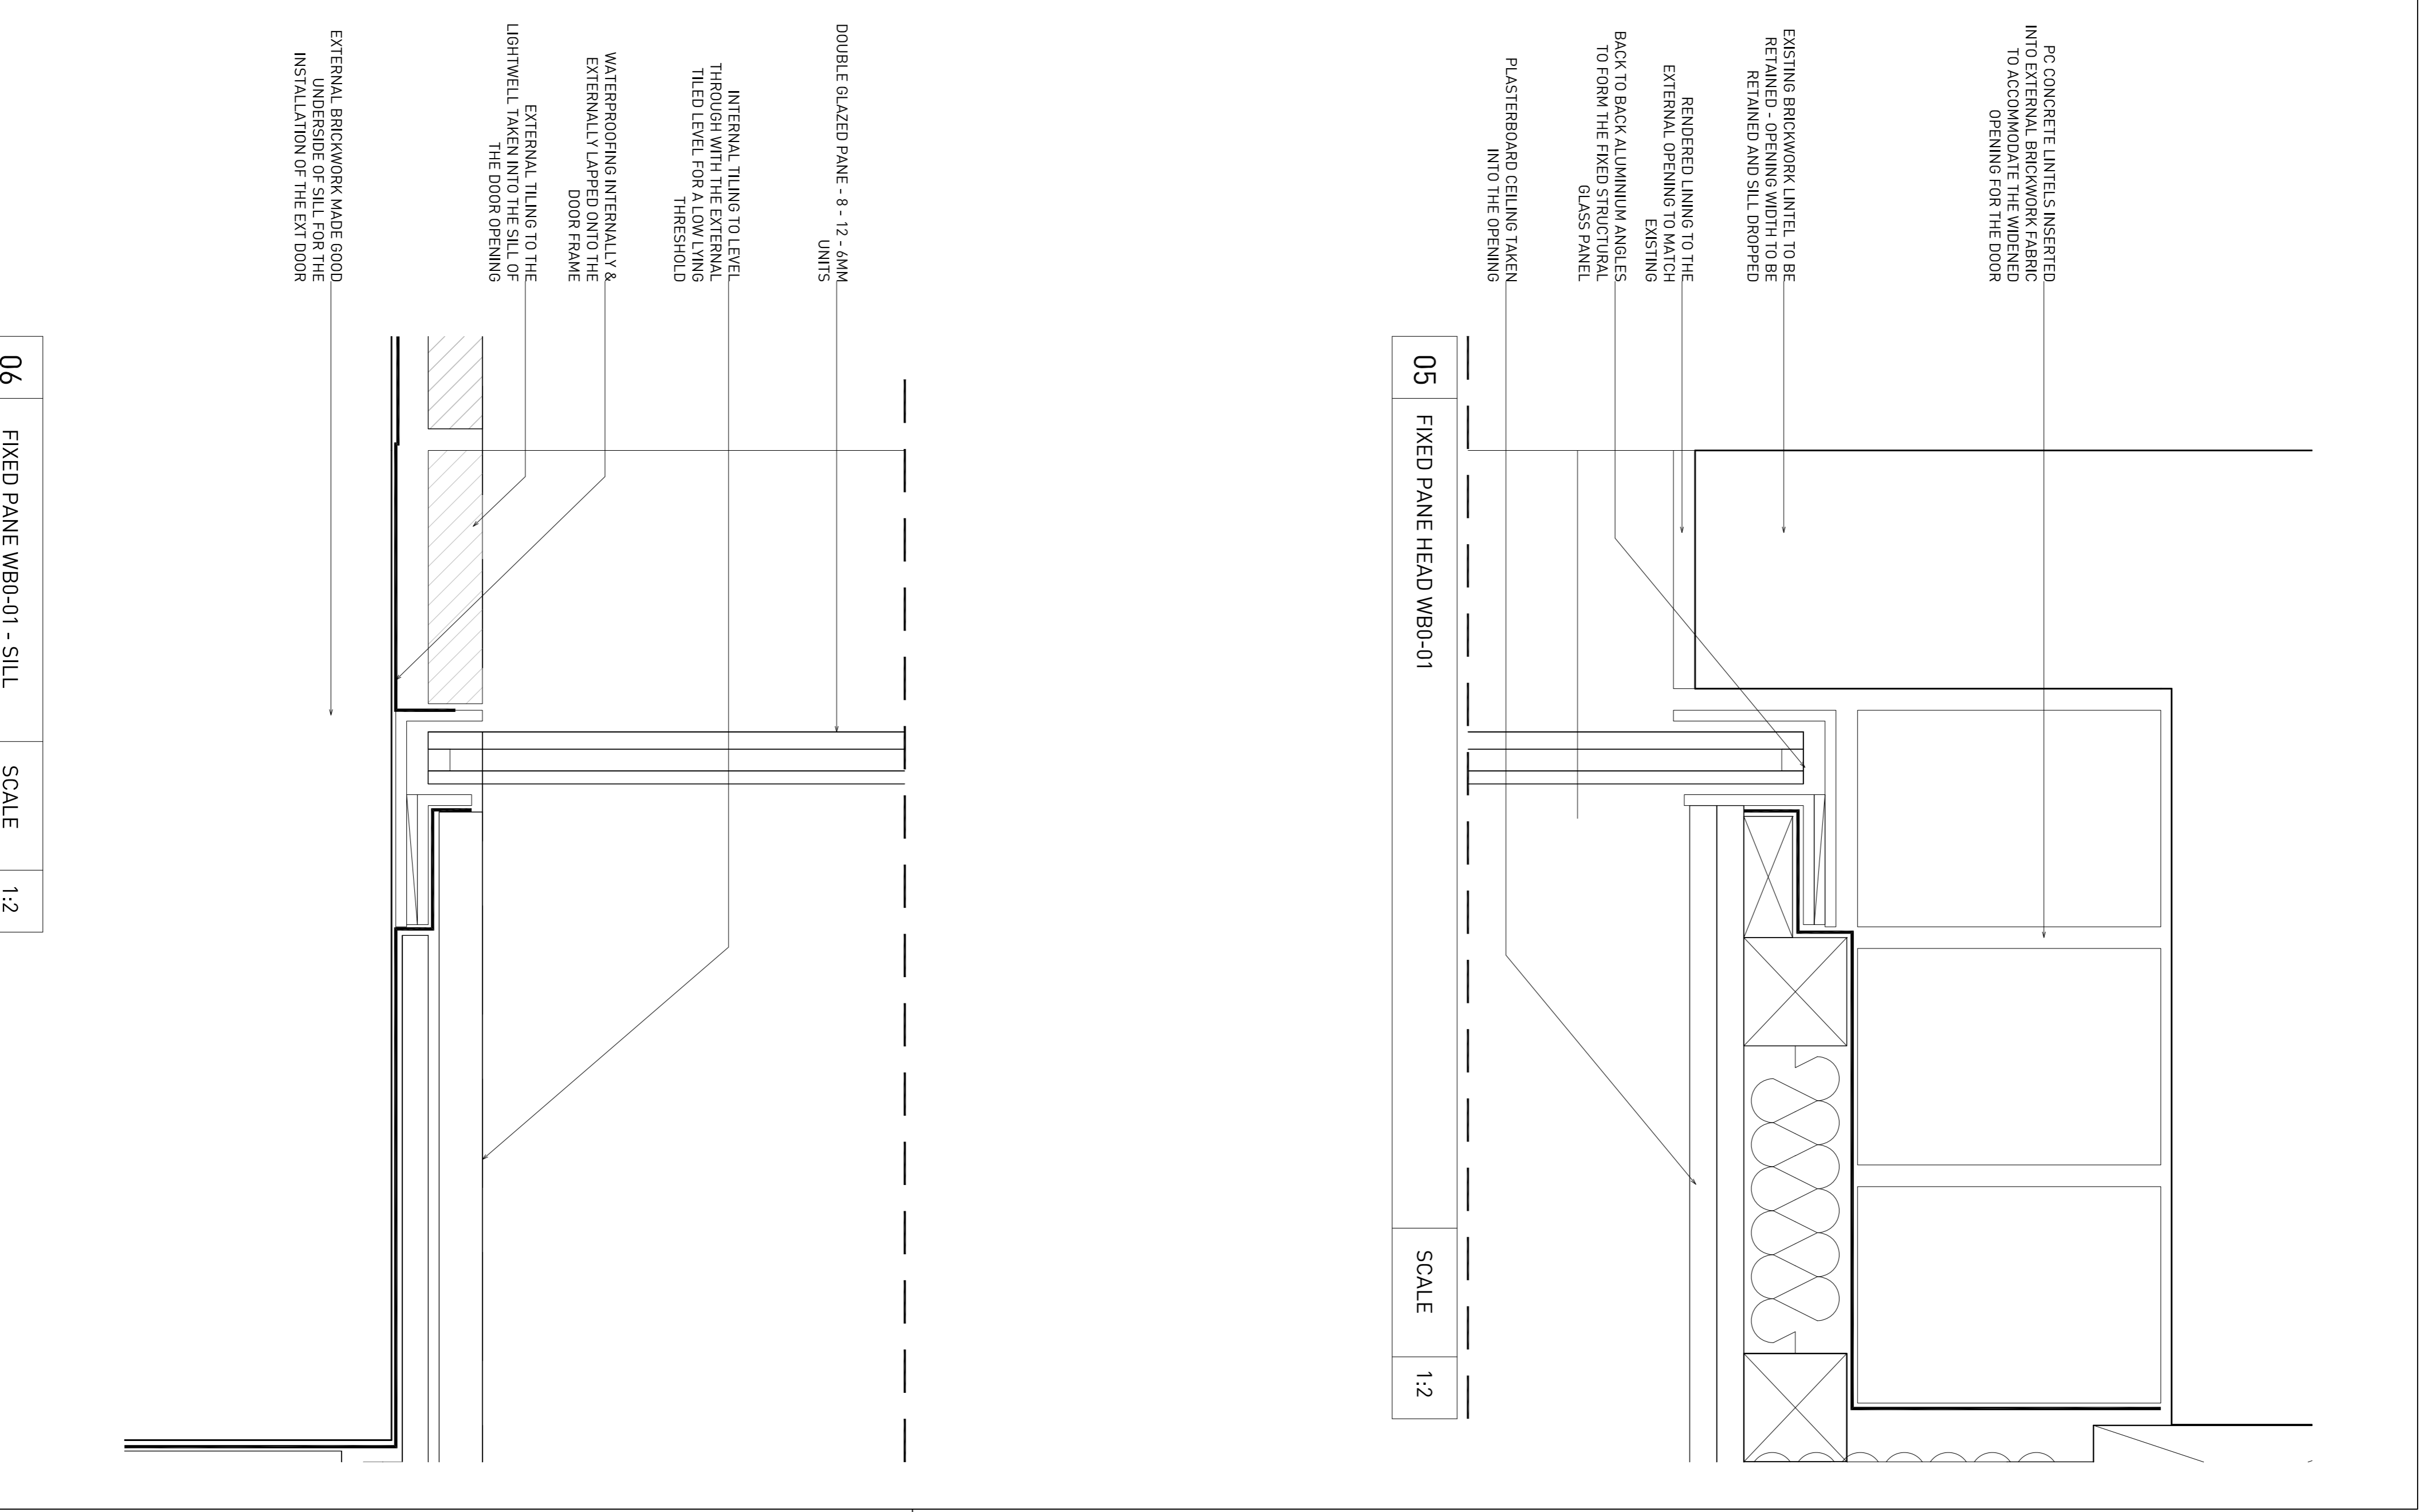

06 FIXED PANE WB0-01 - SILL SCALE 1:2

© Copyright Foster Architects
No part of this document may be reproduced, stored in a retrieval system, or transmitted in any form or by any means, electronic, mechanical, photocopying, recording, or by any information storage and retrieval system, without the prior written permission of the Architect.
Any discrepancies shall be immediately notified to the Architect in writing.

- NOTES
1. ALL DIMENSIONS AND LEVELS ARE TO BE DETERMINED AND/OR CHECKED BY THE CONTRACTOR ON SITE. SHOULD ANY DISCREPANCY BE DETECTED BETWEEN THE DRAWINGS AND THE EXISTING CONDITIONS, THE ARCHITECT SHALL BE NOTIFIED IMMEDIATELY. ANY DISCREPANCIES SHALL BE IMMEDIATELY NOTIFIED TO THE ARCHITECT IN WRITING.
 2. THE ARCHITECT SHALL BE RESPONSIBLE FOR THE WORK, INCLUDING ALL NECESSARY WORK, AND THE SAFETY AND STABILITY OF THE NEW WORK AND ADJACENT STRUCTURES DURING CONSTRUCTION.
 3. WHERE A PRODUCT IS SPECIFIED TO BE OBTAINED FROM A MANUFACTURER OR SUPPLIER, THE CONTRACTOR SHALL BE RESPONSIBLE FOR OBTAINING THE PRODUCT FROM THE SPECIFIED MANUFACTURER OR SUPPLIER.
 4. STRUCTURAL GLASS TO BE SUPPLIED BY ARCHITECTS WITH ALL DETAILS TO BE CHECKED BY ARCHITECT. DRAWINGS TO BE FORWARDED TO CONTRACTOR PRIOR TO COMMENCEMENT OF THE WORK.

Project: 1433 Renovation

Client: Buddy Sultan

Location: 6 Perrin's Court, Hampstead, London, NW3 1QS

Foster Architects
The Studio
14a Gabriel Street
London SE23 1DT
United Kingdom

Tel: +44(0)20 8291 0947
Email: mail@foster.com
www.foster.com

Scale: 1:2/10 @ A1

Drawn: SD, Checked: JF, Authorised: JF

Revision: C01, Date: 26.02.2015

1 4 3 3 3 3 0 0 A C 0 0 3