


DO NOT SCALE OFF THIS DRAWING  
 REPORT ANY ERRORS OR  
 DISCREPANCIES TO THE  
 ARCHITECT PROMPTLY

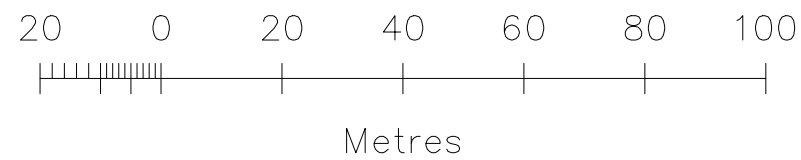


No	Date	By	Comments

Revision Notes

Status:  
**PLANNING**

Client:  
 Project Quad Ltd

Job:  
**6-10 Cambridge Terrace**  
  
 Regents Park  
 London NW1

Drawing Title:  
**SITE LOCATION PLAN**

Scale: 1:200 @ A1 - 1:400 @ A3

Date: Feb 2015      Drawn:      Chkd:

**MOXLEY**  
 ARCHITECTS

47 Clapham High St      T +44 (0) 7720 8968  
 London SW4 7TL      F +44 (0) 7627 2533  
 www.moxley.co.uk      E info@moxley.co.uk

© Moxley Architects Limited. Reg No 2247305

Job No:	Drawing No:	Rev:
6392	1.901	