



PLAN @ 1:5

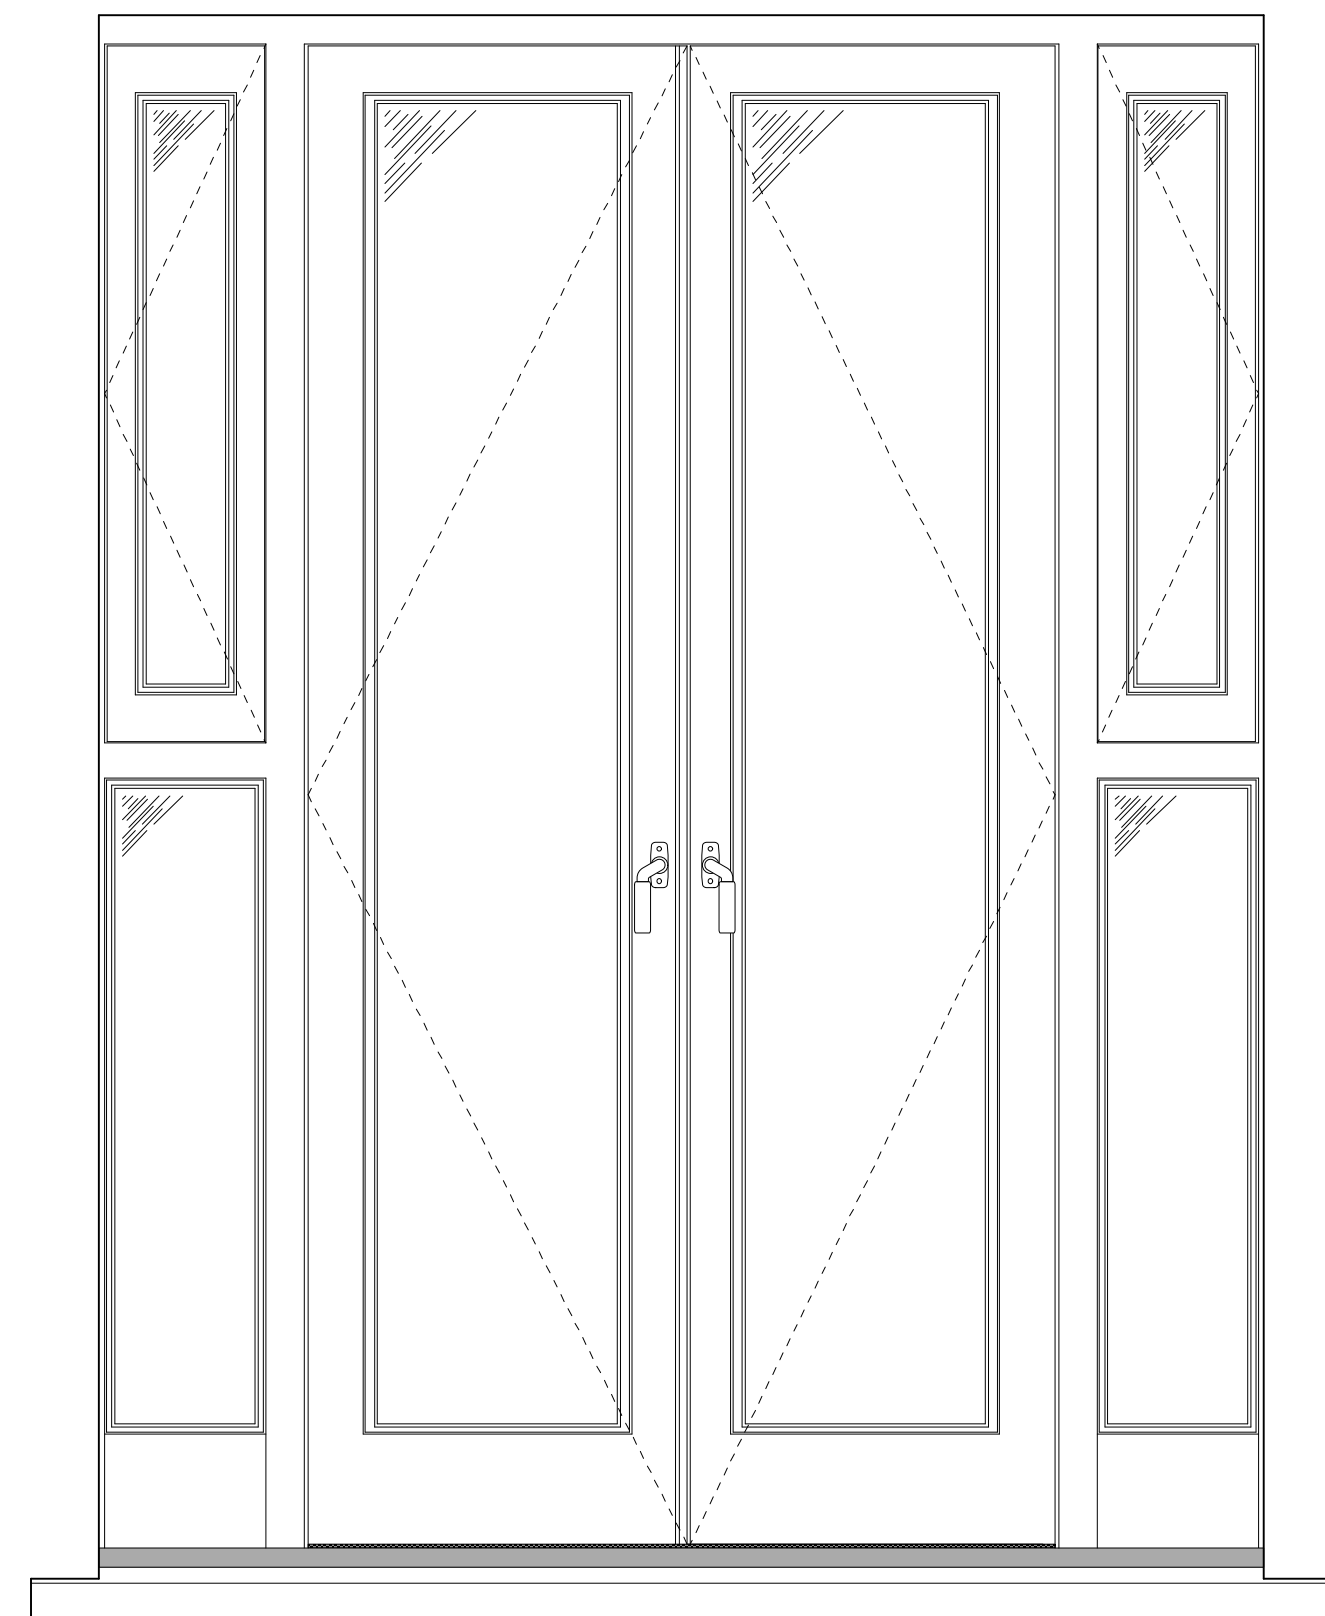


ELEVATION @ 1:10

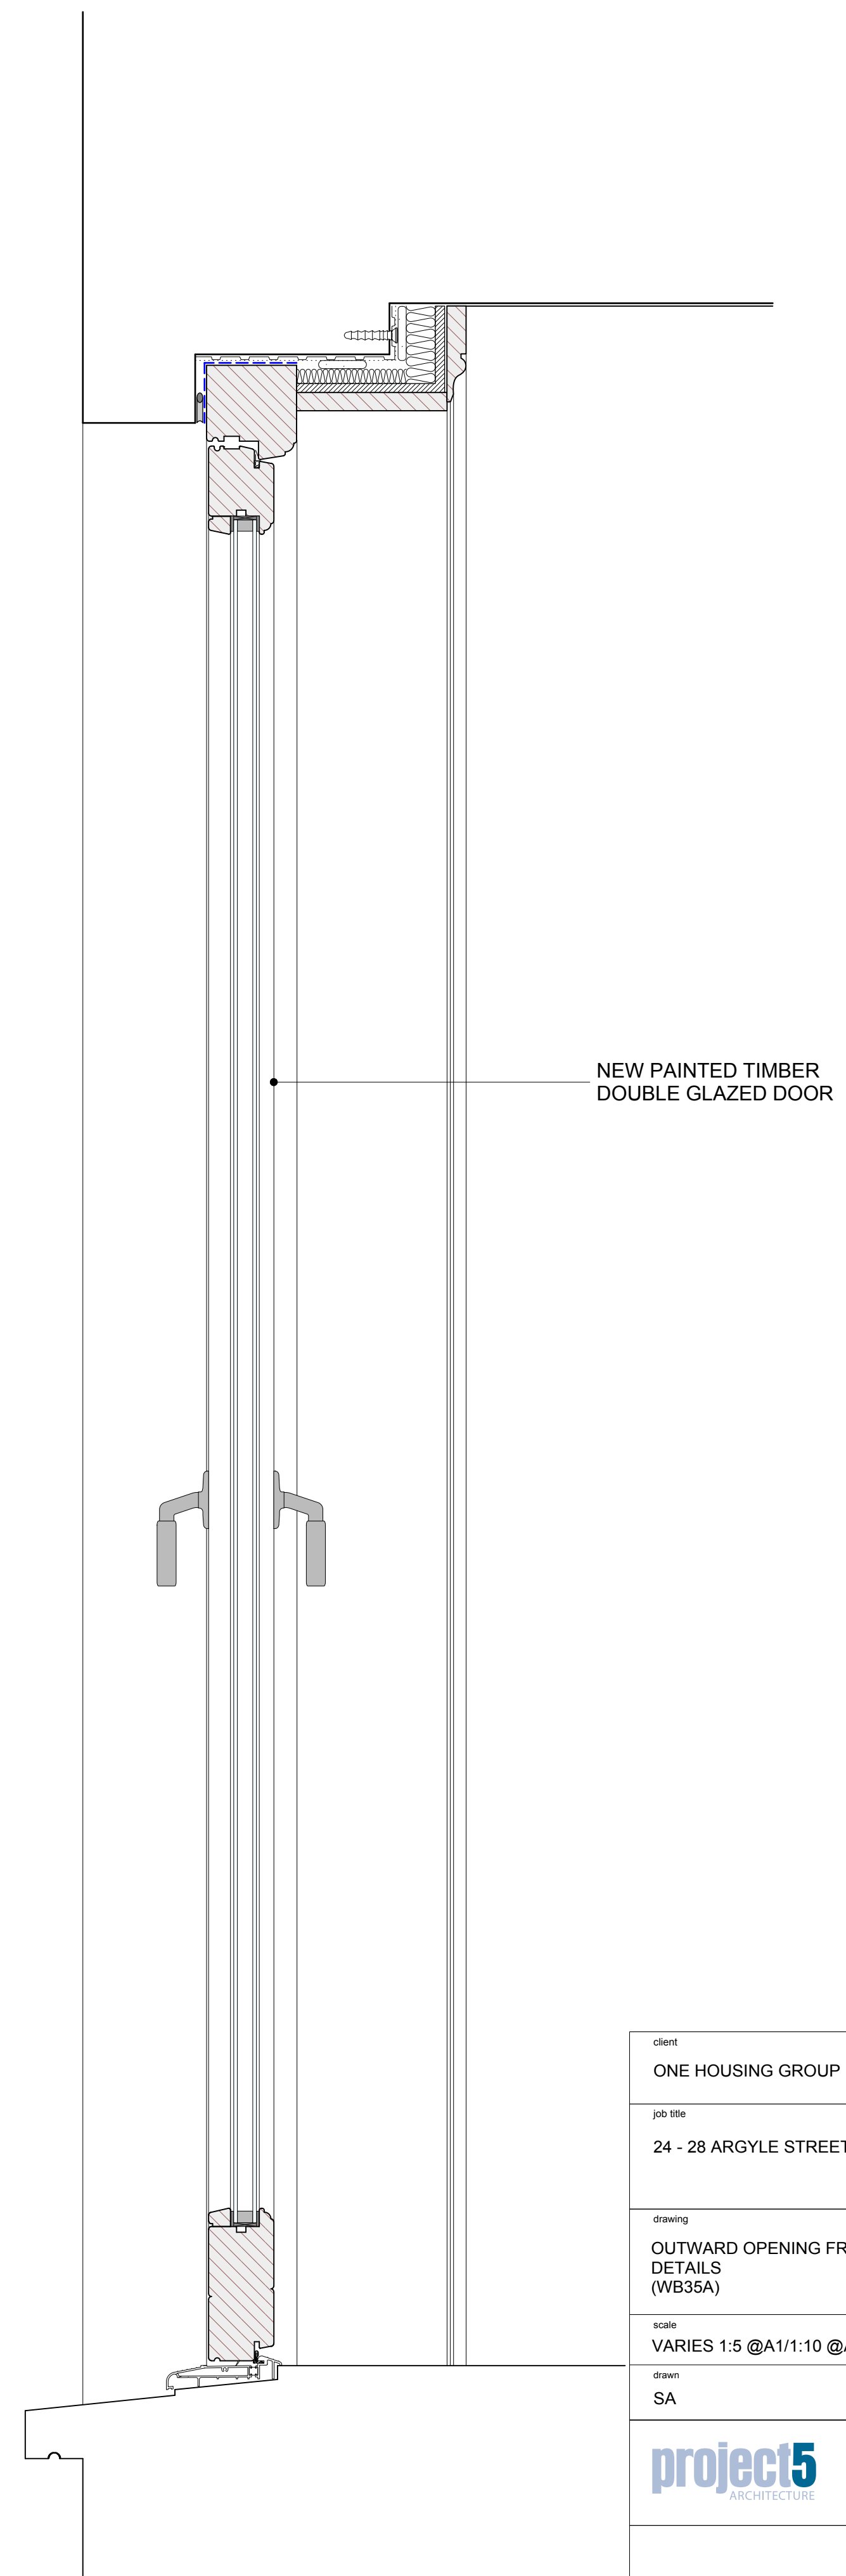

SECTION @ 1:5

NEW PAINTED TIMBER  
DOUBLE GLAZED DOOR

client <b>ONE HOUSING GROUP</b>	
job title <b>24 - 28 ARGYLE STREET, LONDON WC1H 8EG</b>	
drawing <b>OUTWARD OPENING FRENCH WINDOWS DETAILS (WB35A)</b>	
scale <b>VARIES 1:5 @A1/1:10 @A1</b>	date <b>APRIL 2015</b>
drawn <b>SA</b>	checked <b>XX</b>
 <b>PROJECT 5</b> ARCHITECTURE LLP 8 Waterson Street London EC4A 3DF T: +44 (0)20 7739 9131 F: +44 (0)20 7739 3687 E: info@p5a.co.uk	
drawing no. <b>6229-AS24-28-D30</b>	