



PLAN @ 1:5

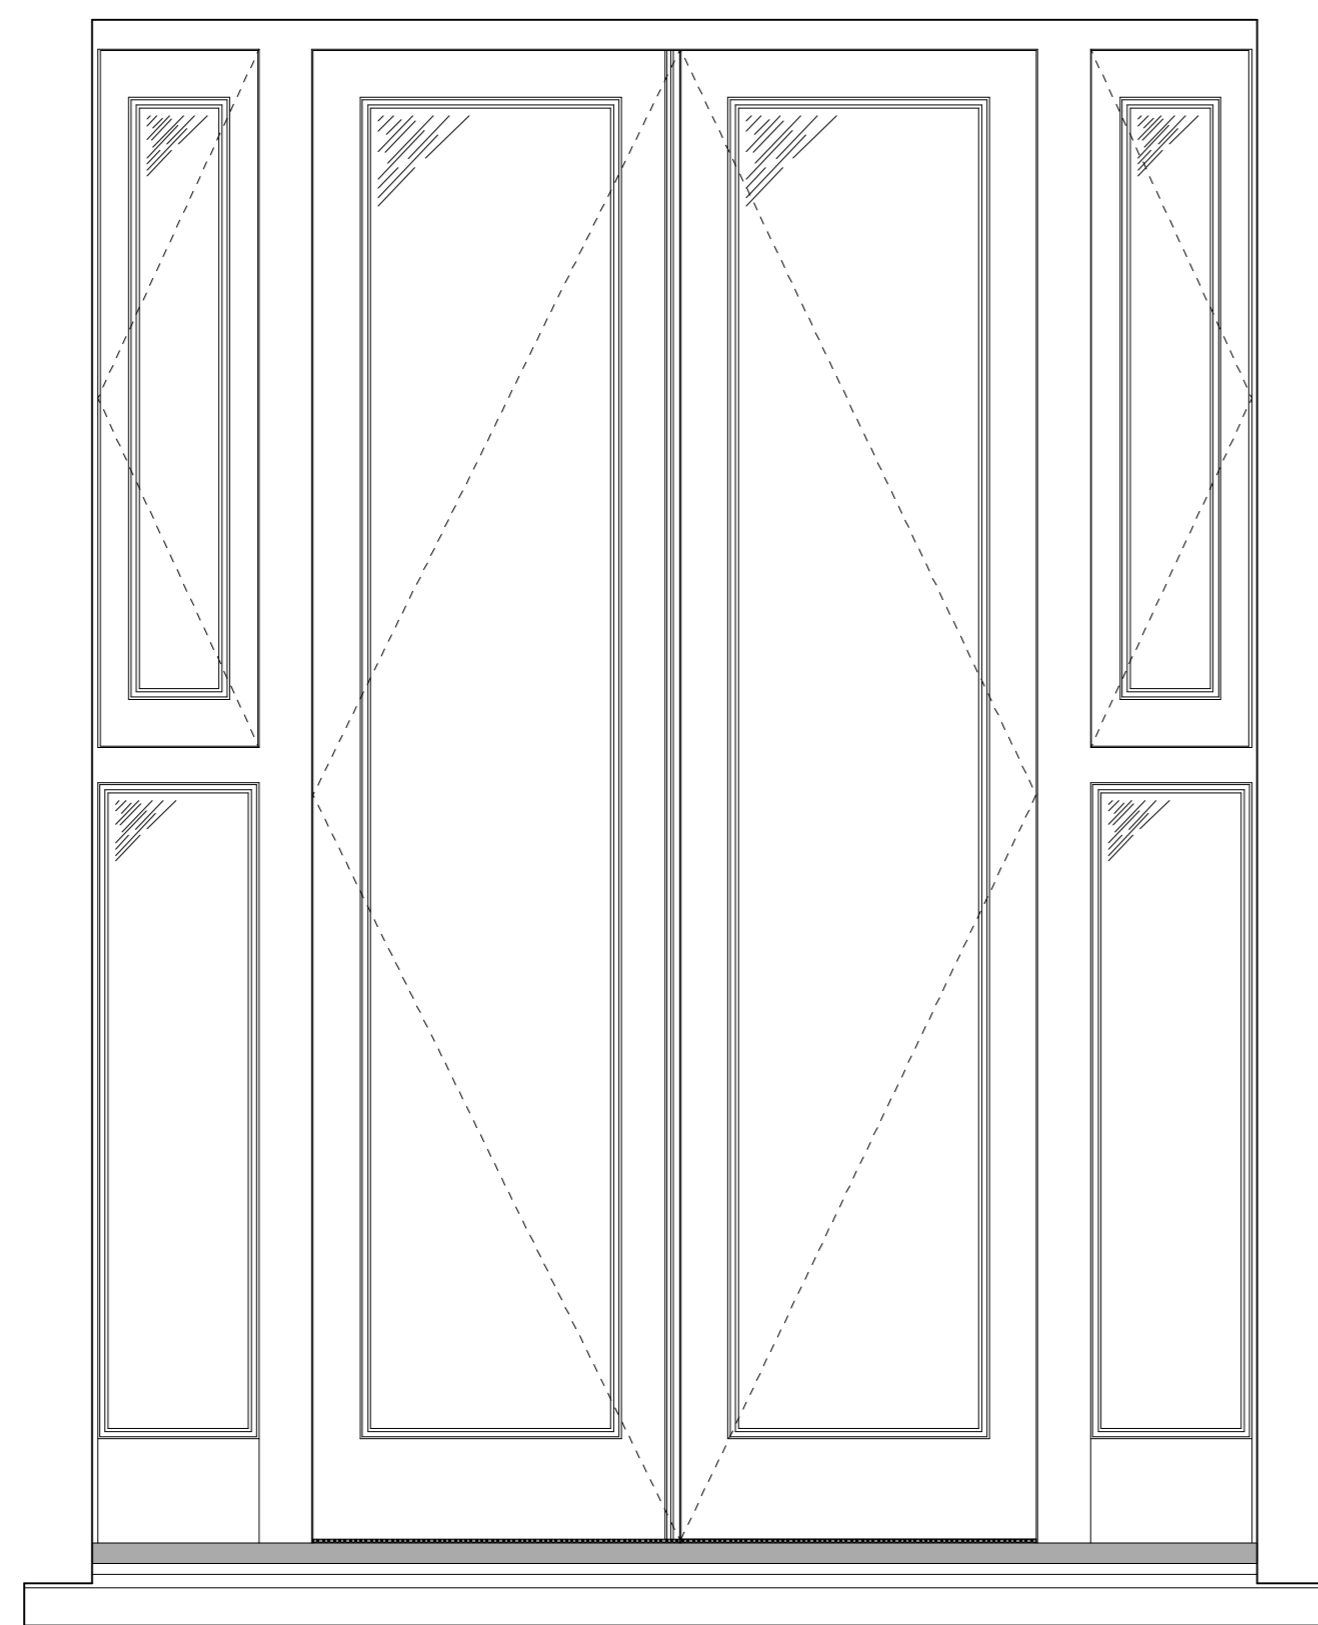

ELEVATION @ 1:10

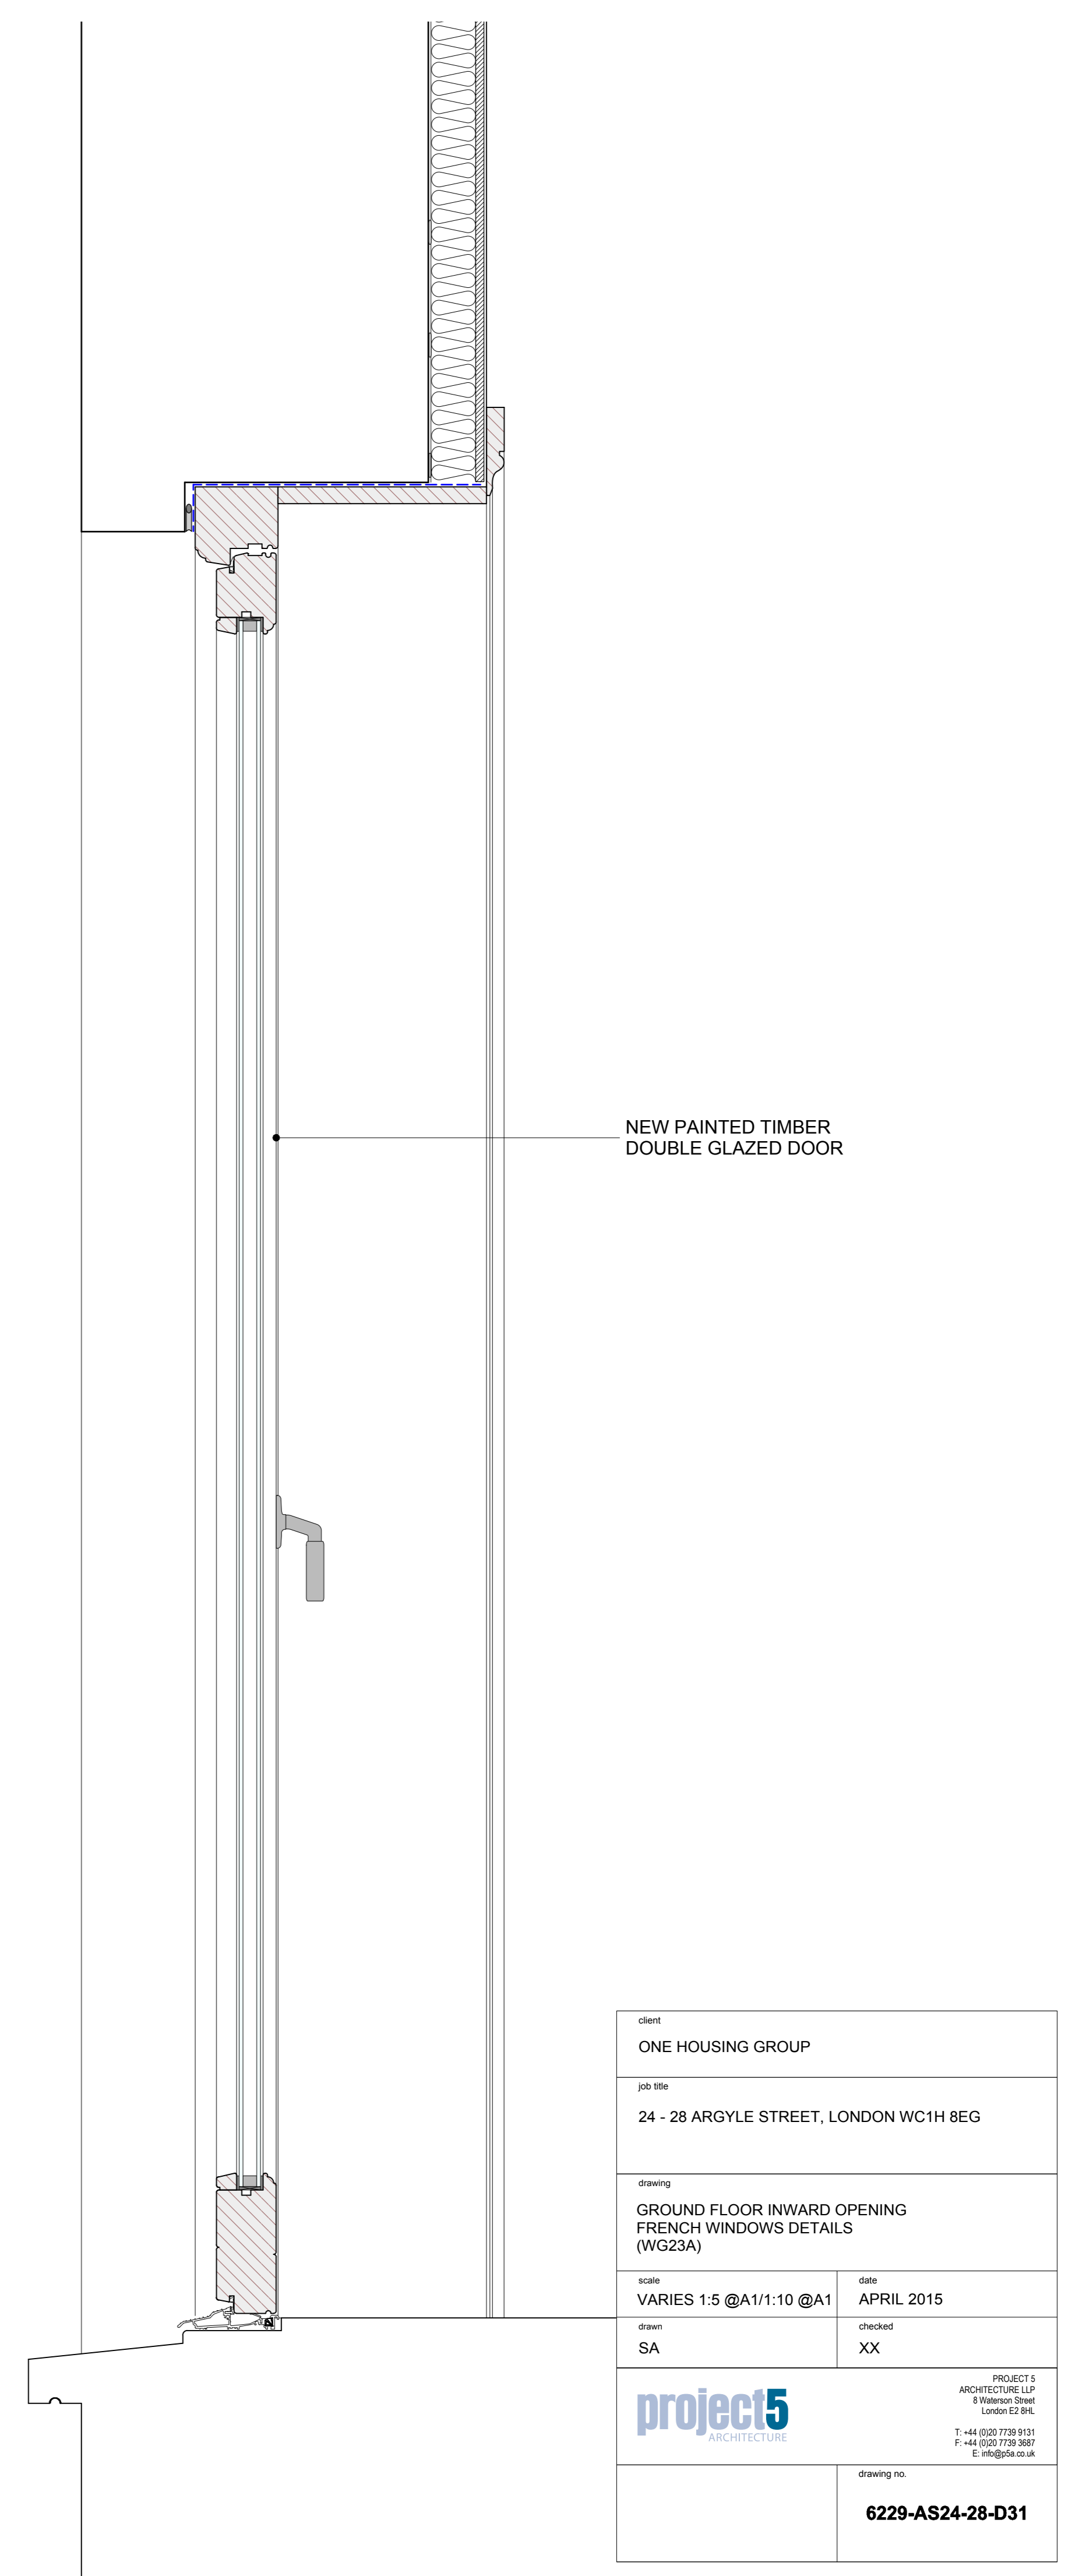

SECTION @ 1:5

NEW PAINTED TIMBER
DOUBLE GLAZED DOOR

client ONE HOUSING GROUP	
job title 24 - 28 ARGYLE STREET, LONDON WC1H 8EG	
drawing GROUND FLOOR INWARD OPENING FRENCH WINDOWS DETAILS (WG23A)	
scale VARIES 1:5 @A1/1:10 @A1	date APRIL 2015
drawn SA	checked XX
 <div style="float: right; font-size: 8px;"> PROJECT 5 ARCHITECTURE LLP 8 Waterson Street London E2 8PL T: +44 (0)20 7739 9131 F: +44 (0)20 7739 3687 E: info@p5a.co.uk </div>	
drawing no. 6229-AS24-28-D31	