



PLAN @ 1:5

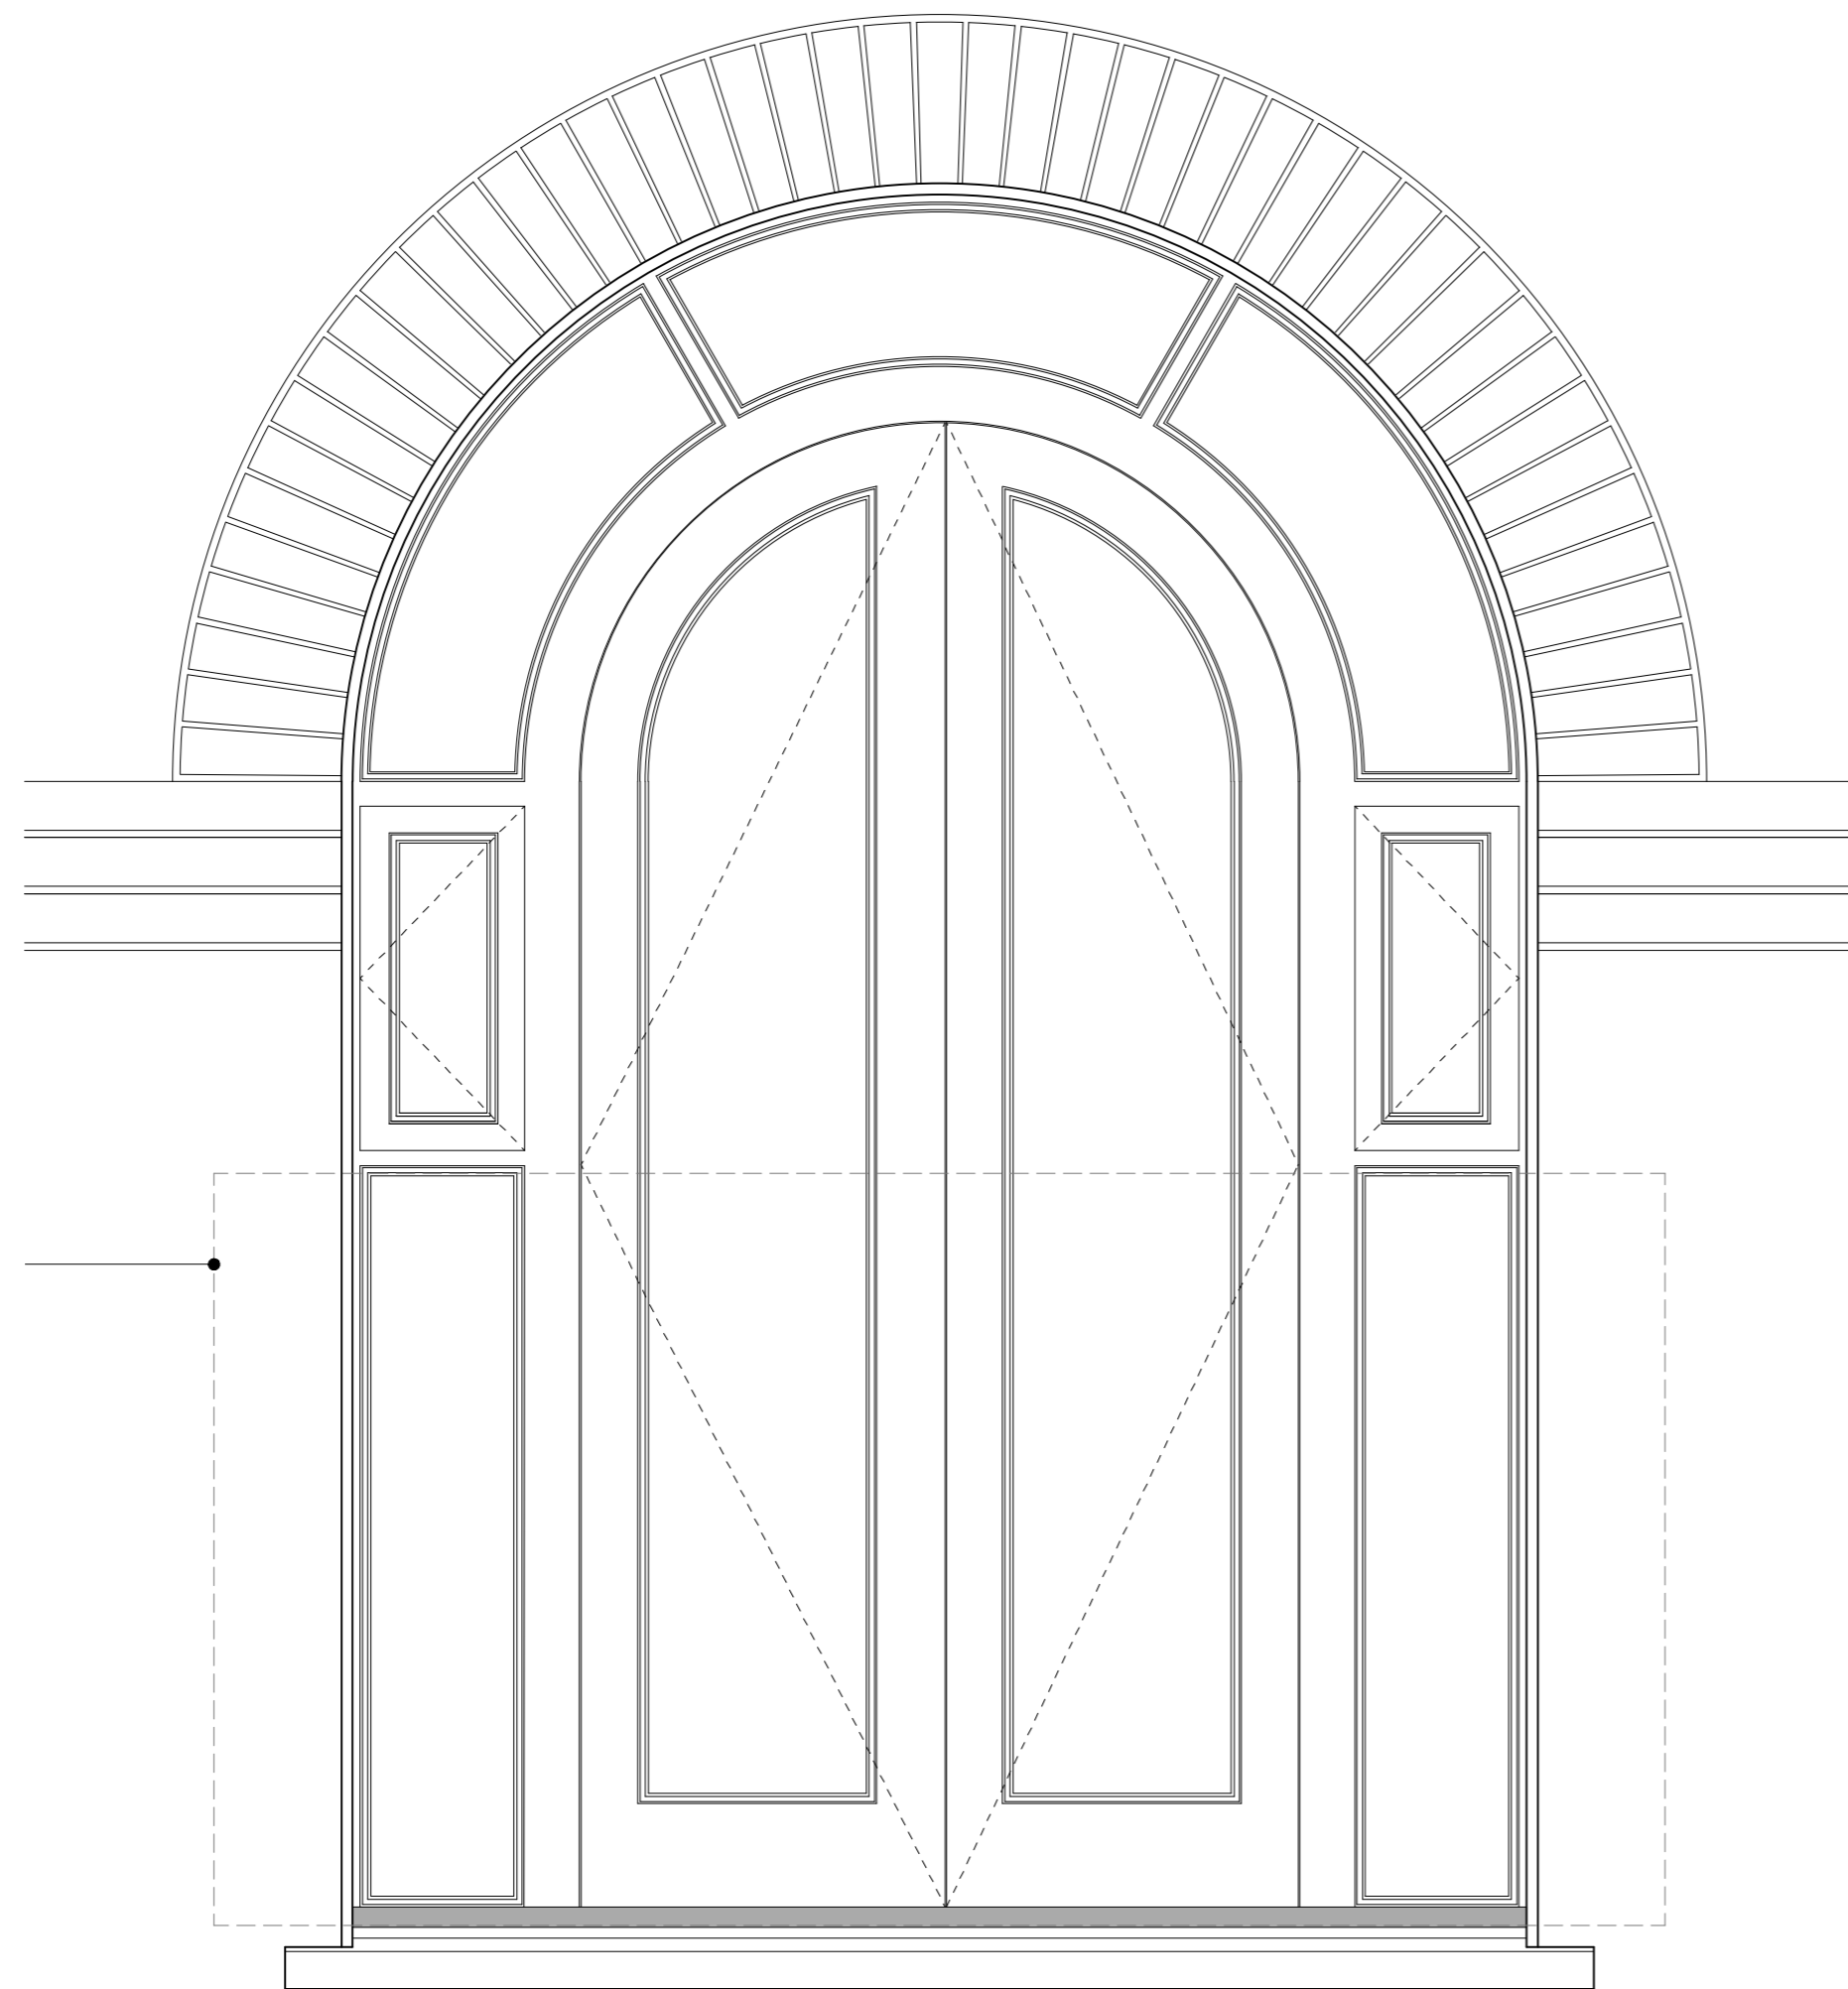

ELEVATION @ 1:10

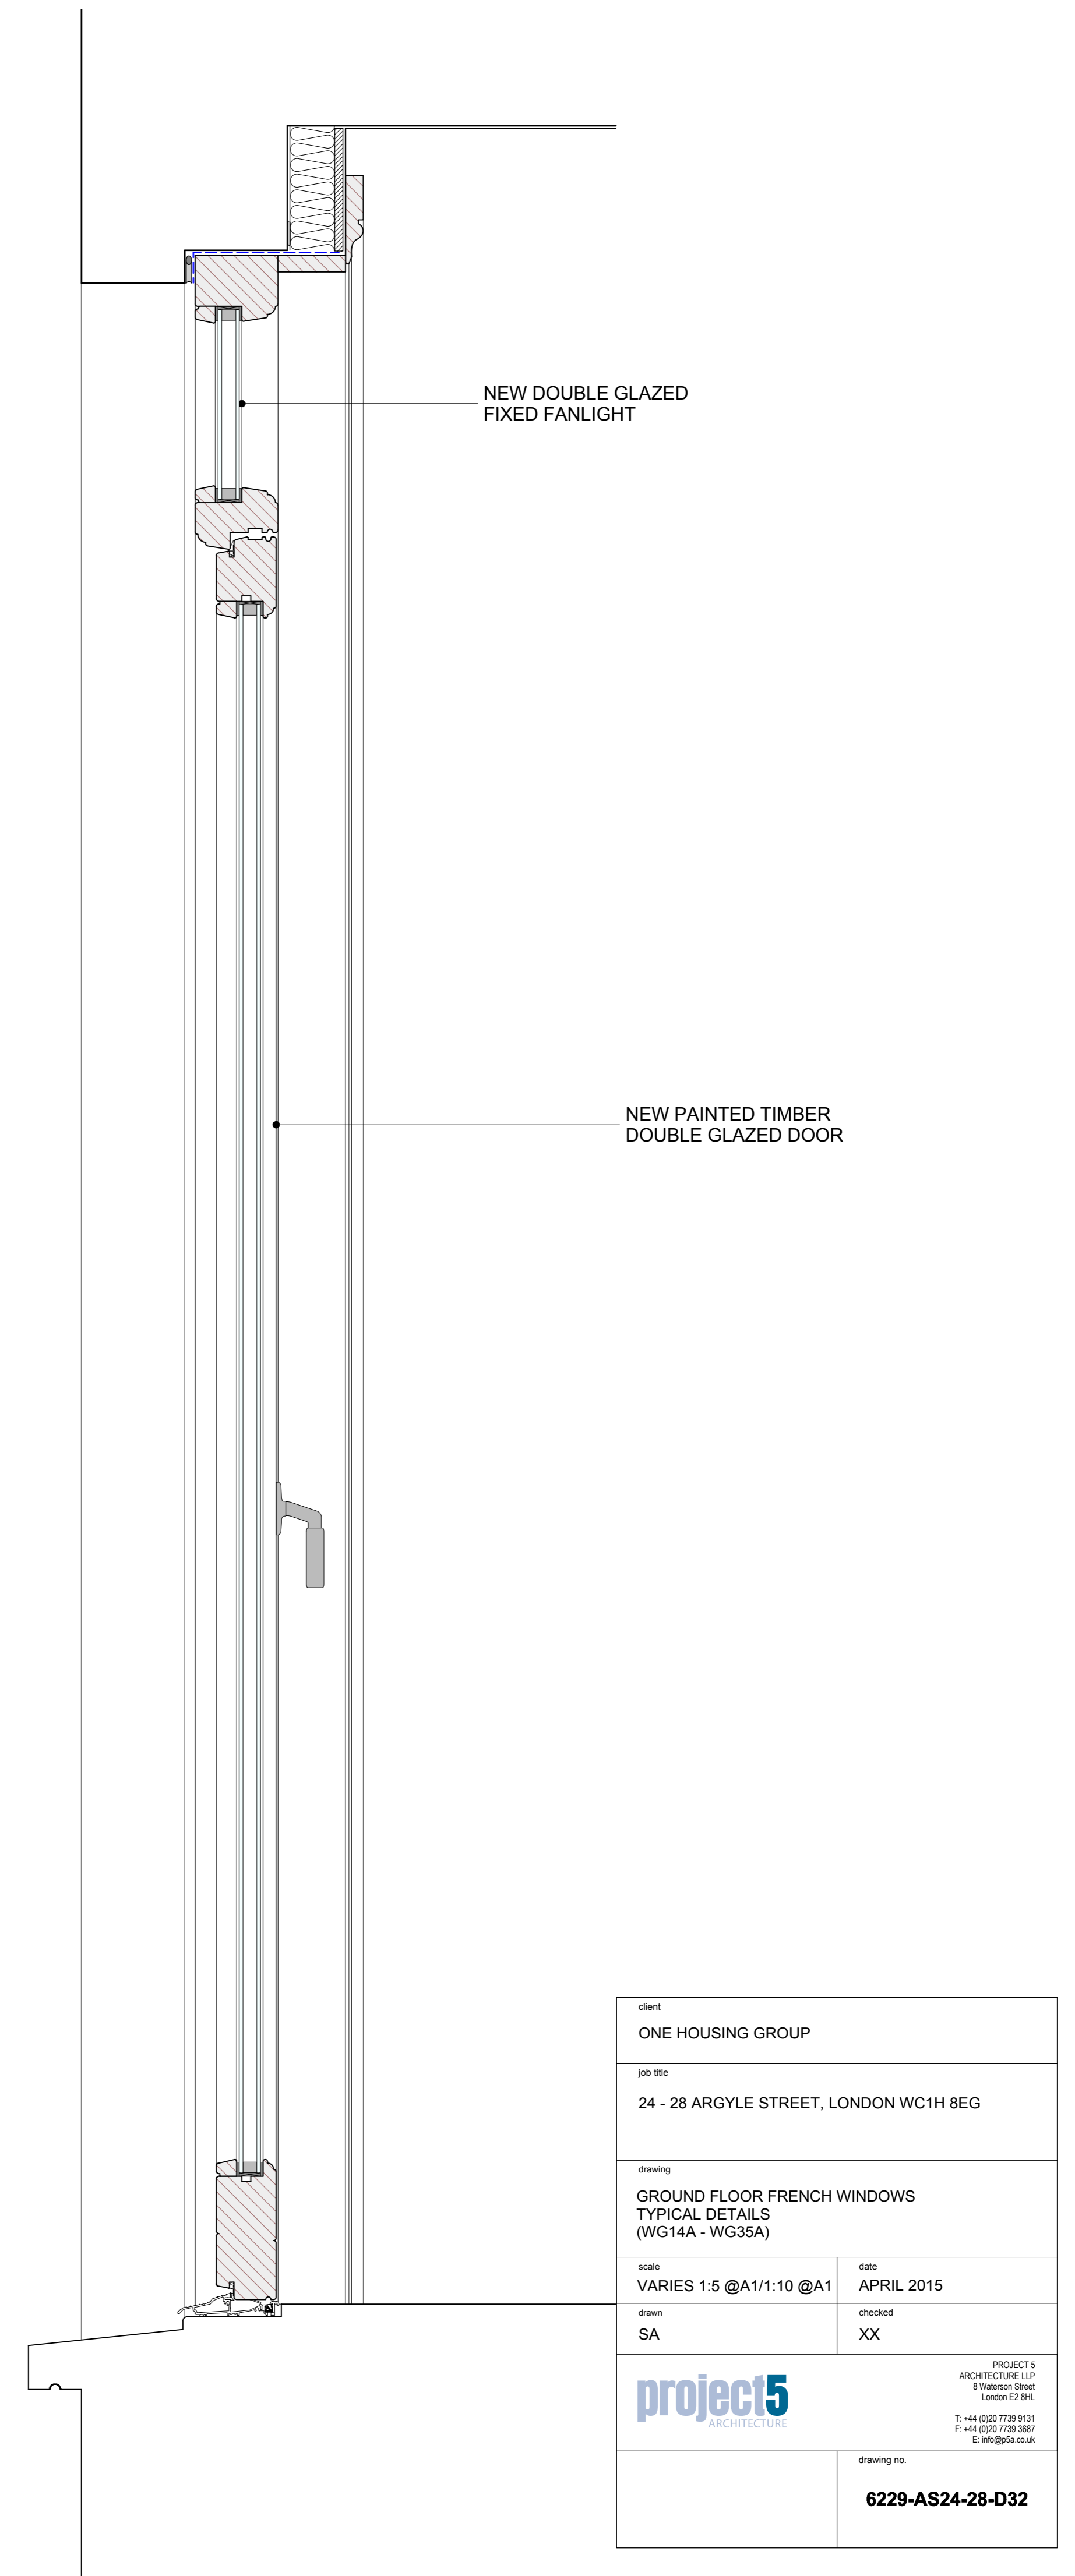

SECTION @ 1:5

client ONE HOUSING GROUP	
job title 24 - 28 ARGYLE STREET, LONDON WC1H 8EG	
drawing GROUND FLOOR FRENCH WINDOWS TYPICAL DETAILS (WG14A - WG35A)	
scale VARIES 1:5 @A1/1:10 @A1	date APRIL 2015
drawn SA	checked XX
	
<small>PROJECT 5 ARCHITECTURE LLP 8 Waterson Street London E2 8PL T: +44 (0)20 7739 9131 F: +44 (0)20 7739 3687 E: info@p5a.co.uk</small>	
drawing no. 6229-AS24-28-D32	