



PLAN @ 1:5

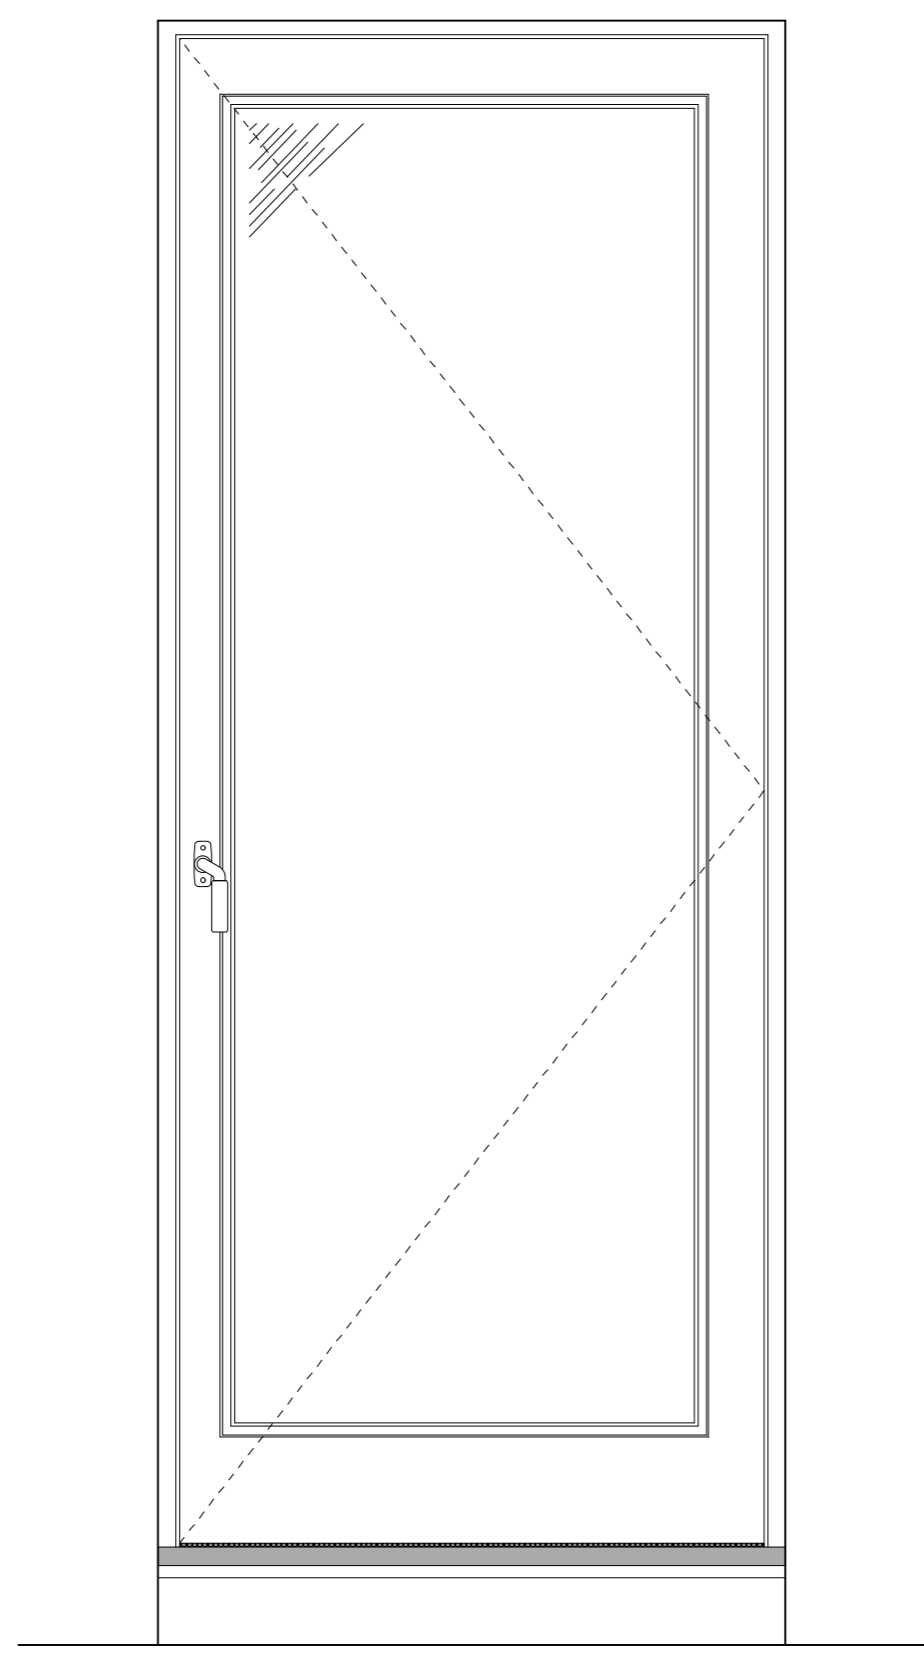


ELEVATION @ 1:10

SECTION @ 1:5

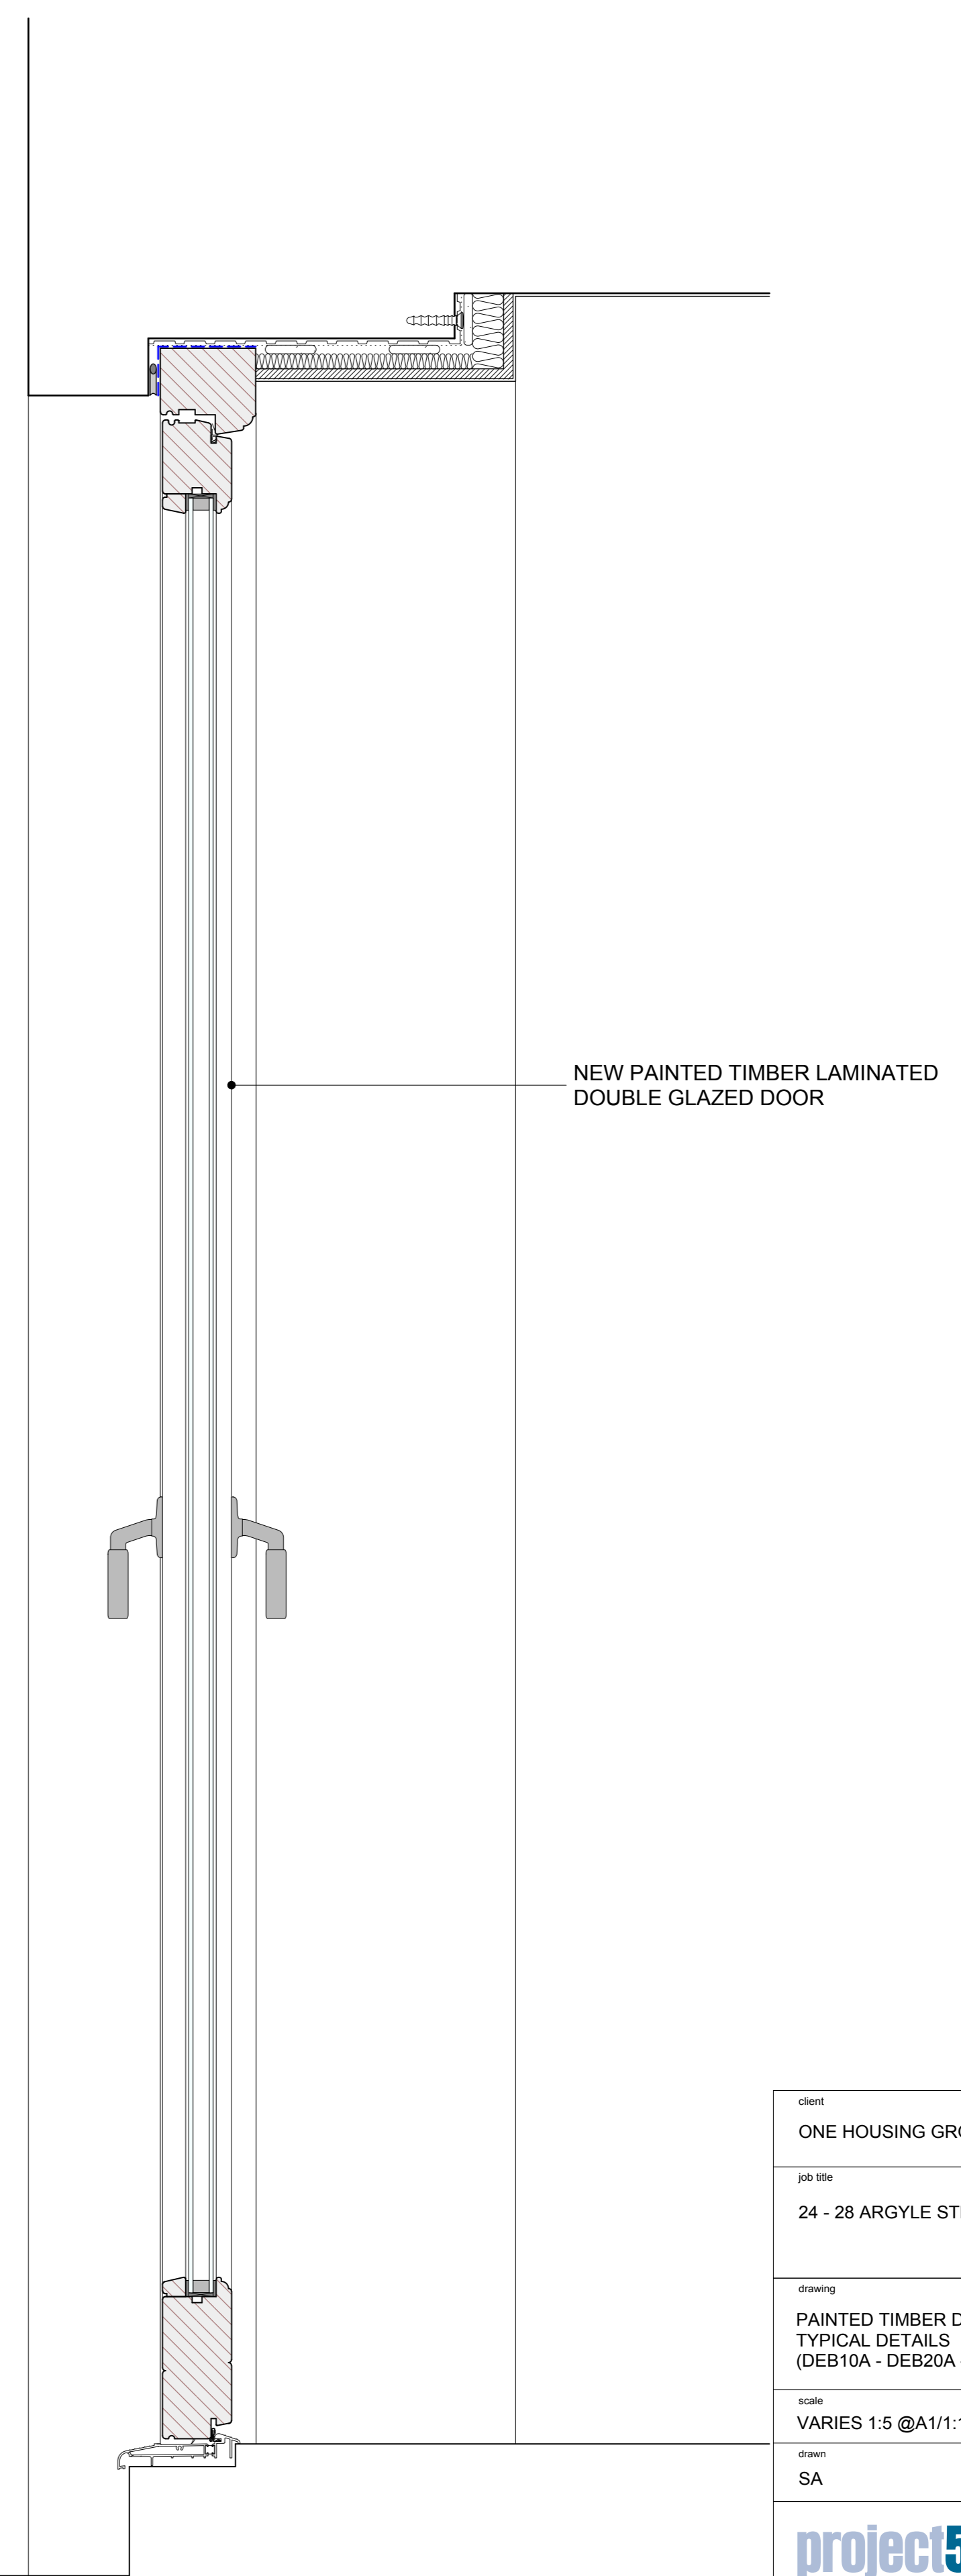

NEW PAINTED TIMBER LAMINATED  
DOUBLE GLAZED DOOR

client	
ONE HOUSING GROUP	
job title	
24 - 28 ARGYLE STREET, LONDON WC1H 8EG	
drawing	
PAINTED TIMBER DOUBLE GLAZED DOOR TYPICAL DETAILS (DEB10A - DEB20A - DEB30A)	
scale	date
VARIES 1:5 @A1/1:10 @A1	APRIL 2015
drawn	checked
SA	XX
	
<small>PROJECT 5 ARCHITECTURE LLP 8 Waterson Street London E2 8PL T: +44 (0)20 7739 9131 F: +44 (0)20 7739 3687 E: info@p5a.co.uk</small>	
drawing no.	
6229-AS24-28-D33	