



PLAN @ 1:5

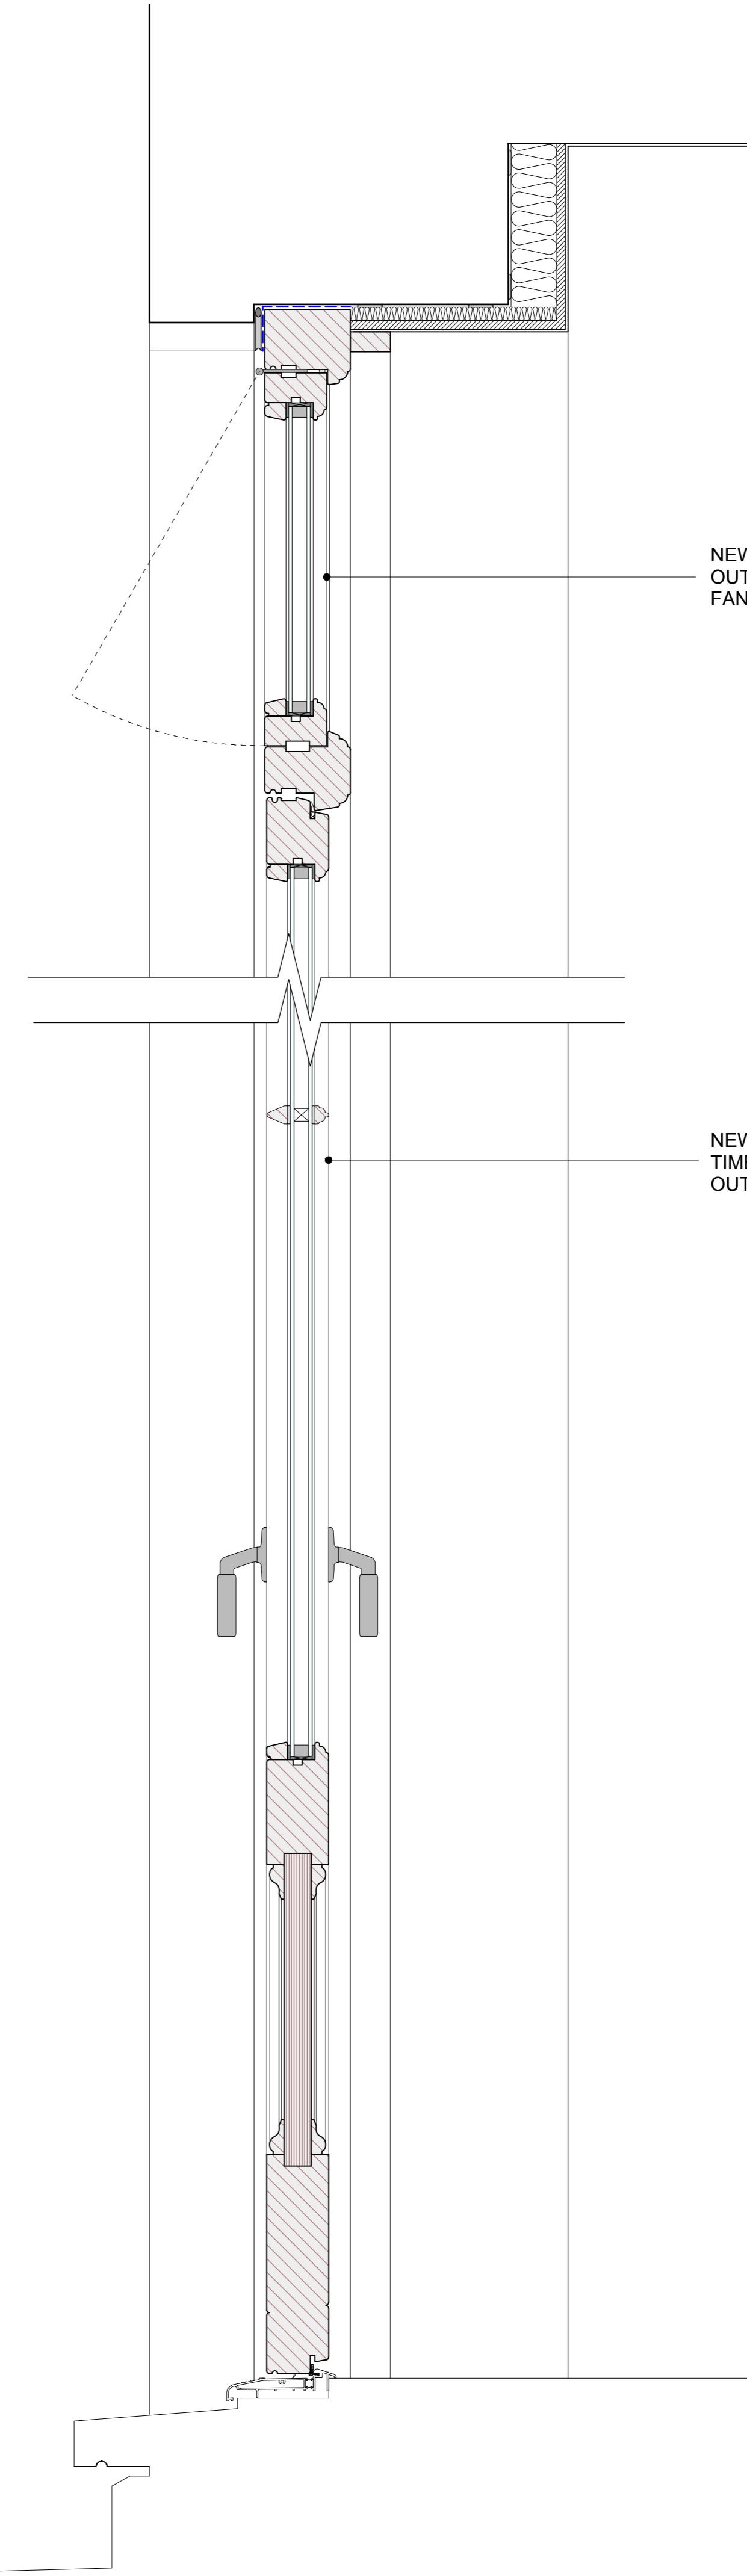

SECTION @ 1:5

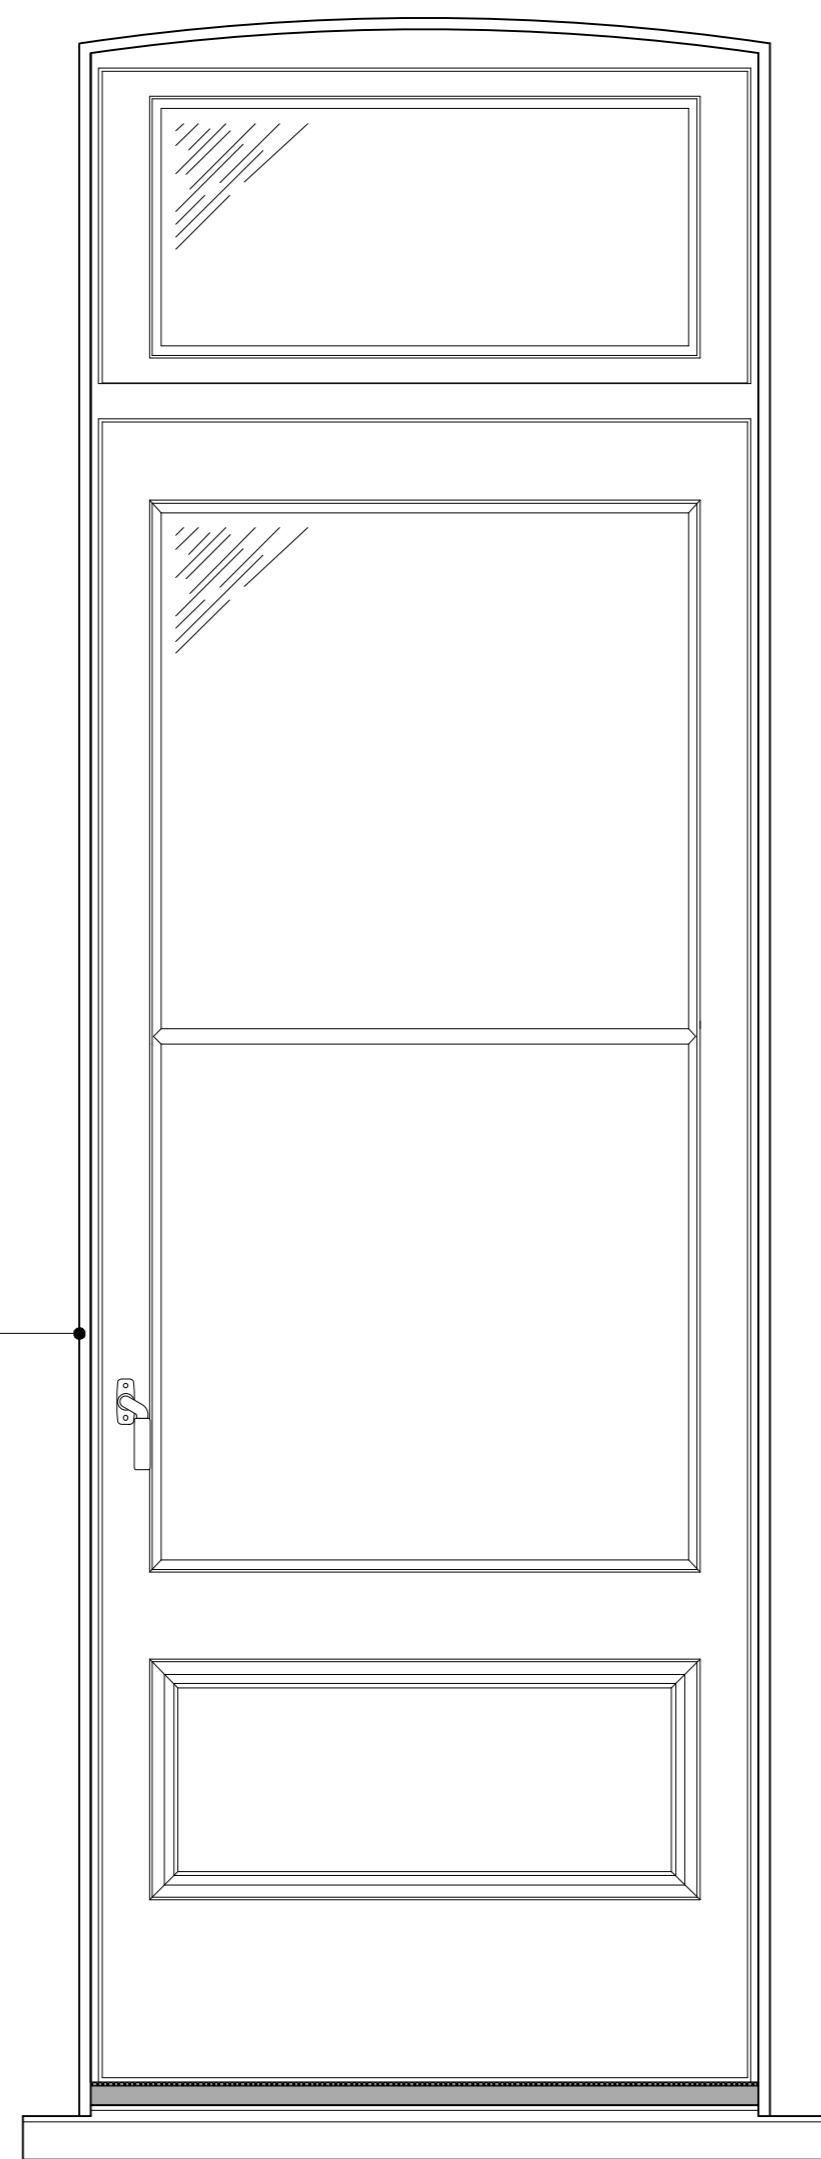


ELEVATION @ 1:10

RENDERED REVEALS EXTENDED TO SUBCILL

NEW DOUBLE GLAZED
OUTWARD OPENING
FANLIGHT

NEW DOUBLE GLAZED
TIMBER PANELLED
OUTWARD OPENING DOOR

client ONE HOUSING GROUP	
job title 24 - 28 ARGYLE STREET, LONDON WC1H 8EG	
drawing FIRST FLOOR TERRACE DOOR DETAILS (DEF12A)	
scale VARIES 1:5 @A1/1:10 @A1	date APRIL 2015
drawn SA	checked XX
 <div style="float: right; font-size: 8px;"> PROJECT 5 ARCHITECTURE LLP 8 Waterson Street London EC4A 3DF T: +44 (0)20 7739 9131 F: +44 (0)20 7739 3687 E: info@p5a.co.uk </div>	
drawing no. 6229-AS24-28-D34	